


F.A.I. RTE.	SECTION	COUNTY	TOTAL SHEETS	SHEET NO.
90/94	2004-097DTR	COOK	21	17
STA.	TO STA.			
FED. ROAD DIST. NO. 1	ILLINOIS	FED. AID PROJECT	62838	

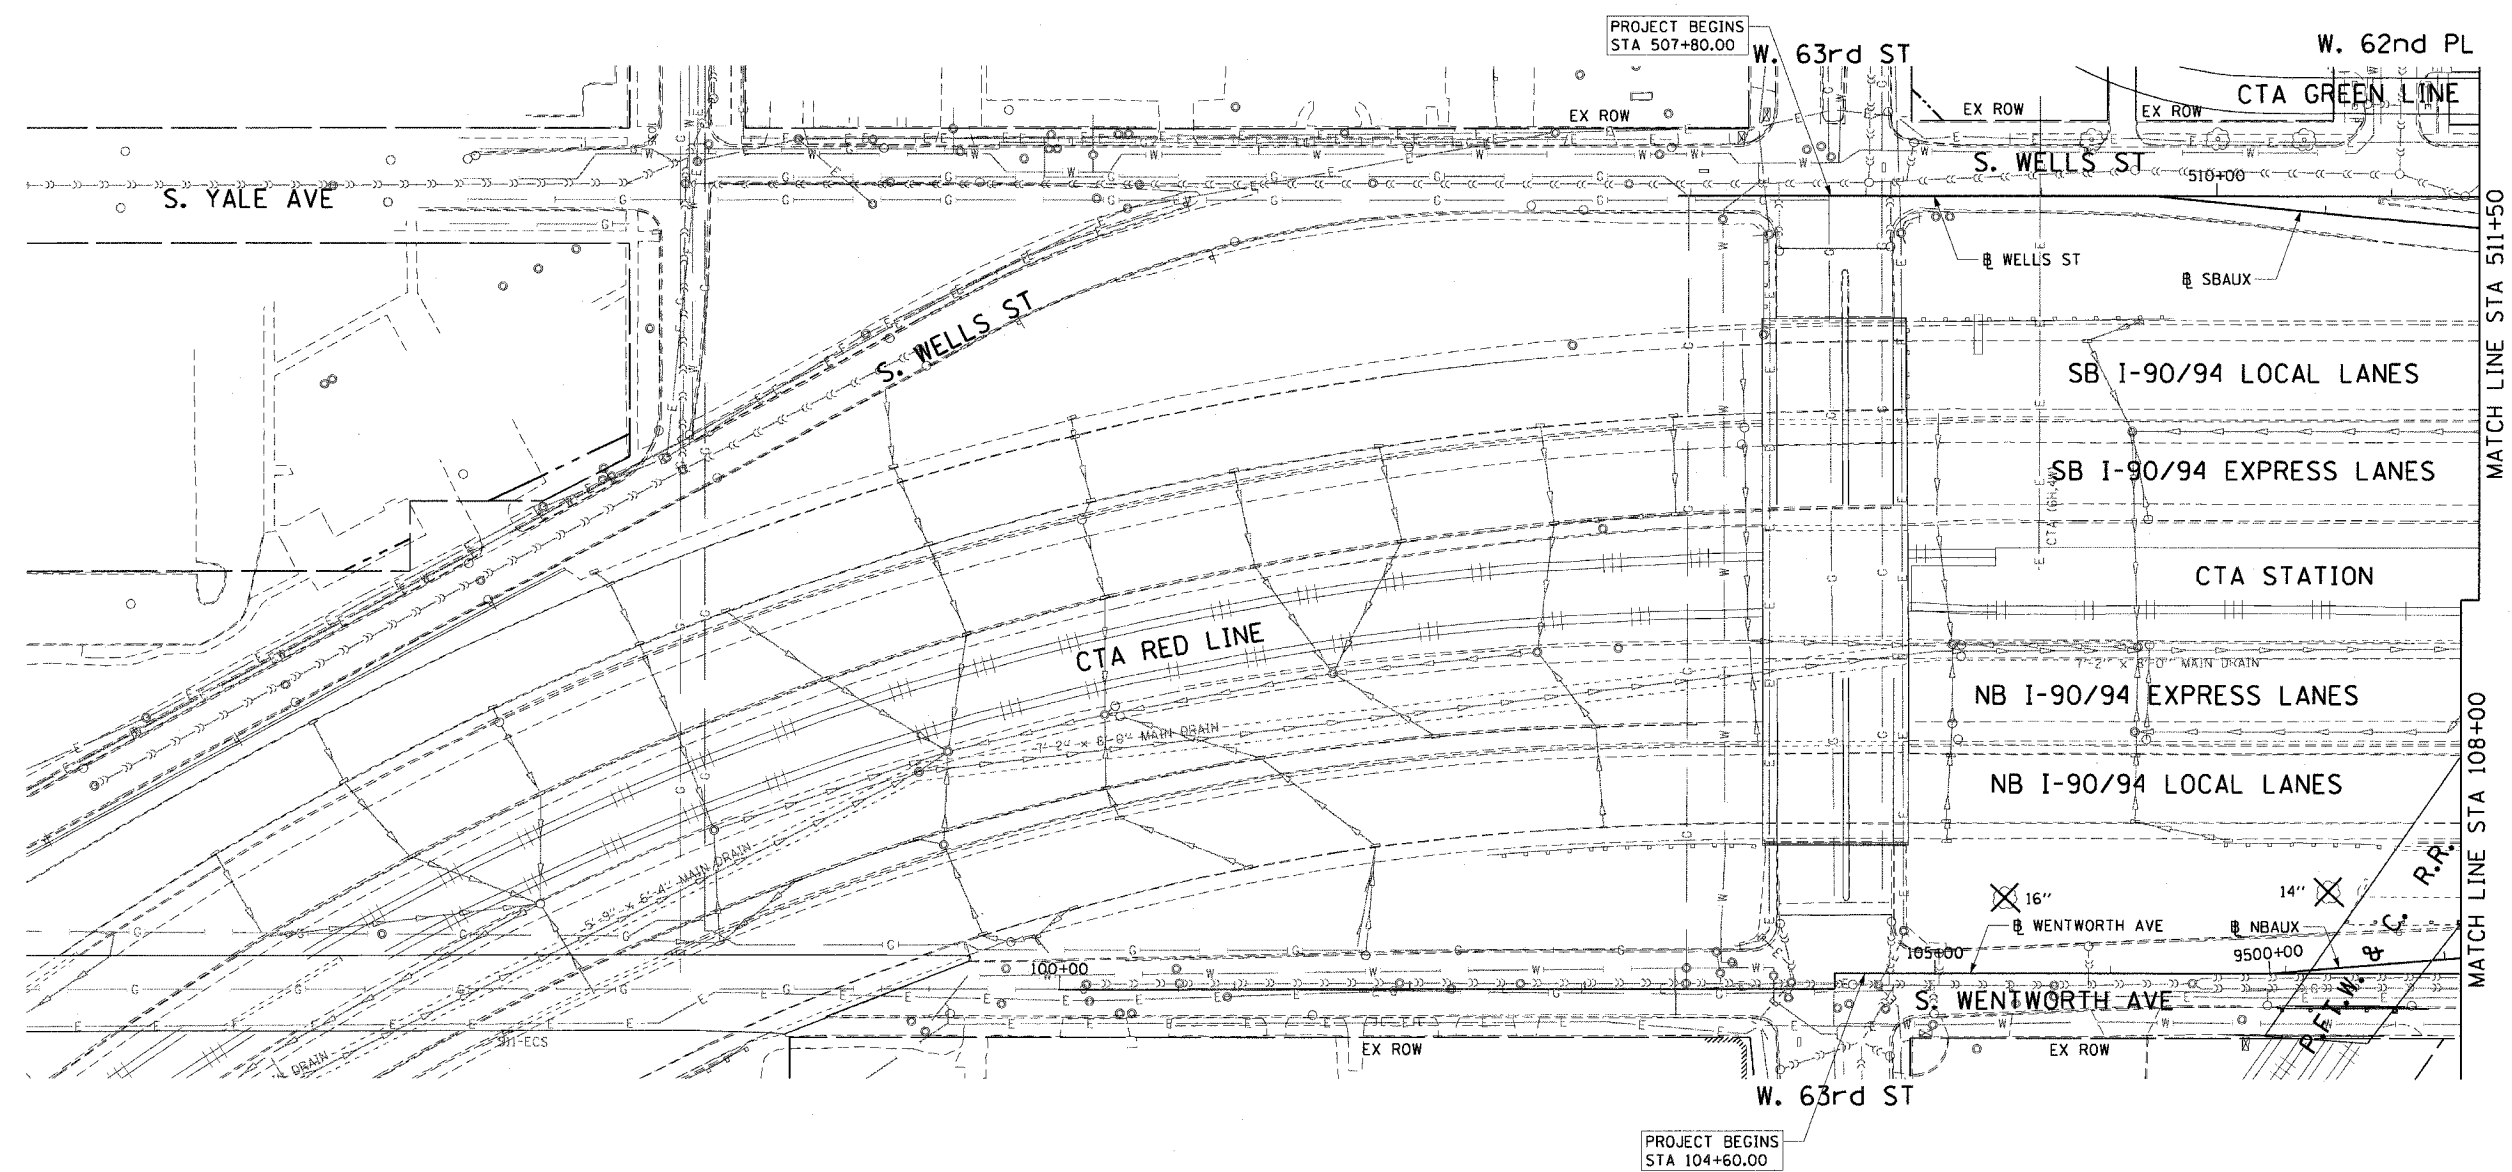

**LEGEND:**  
 X<sub>x"</sub> TREE REMOVAL (WITH SIZE)

- TREE REMOVAL NOTES:**
1. TREES MUST BE REMOVED PRIOR TO THE REMOVAL OF EXISTING RETAINING WALLS IN CONTRACT 62693.
  2. ALL DISTURBED AREAS AS A RESULT OF THIS CONTRACT NOT SCHEDULED TO BE DISTURBED AGAIN WITHIN 21 DAYS IN CONTRACT NO. 62693 MUST BE SEEDED WITH TEMPORARY EROSION CONTROL SEEDING. SEE SUGGESTED CONSTRUCTION SCHEDULE FOR DATES.

REVISIONS	
NAME	DATE

ILLINOIS DEPARTMENT OF TRANSPORTATION  
 F.A.I. 90/94 (DAN RYAN EXPRESSWAY)  
 63rd ST TO 59th ST (TREE REMOVAL)  
**TREE REMOVAL PLANS**  
 SCALE: 1"=50'  
 DATE: October 22, 2004  
 DRAWN BY: NJH  
 CHECKED BY: RMG

10/14/2004 10:24:20 AM