
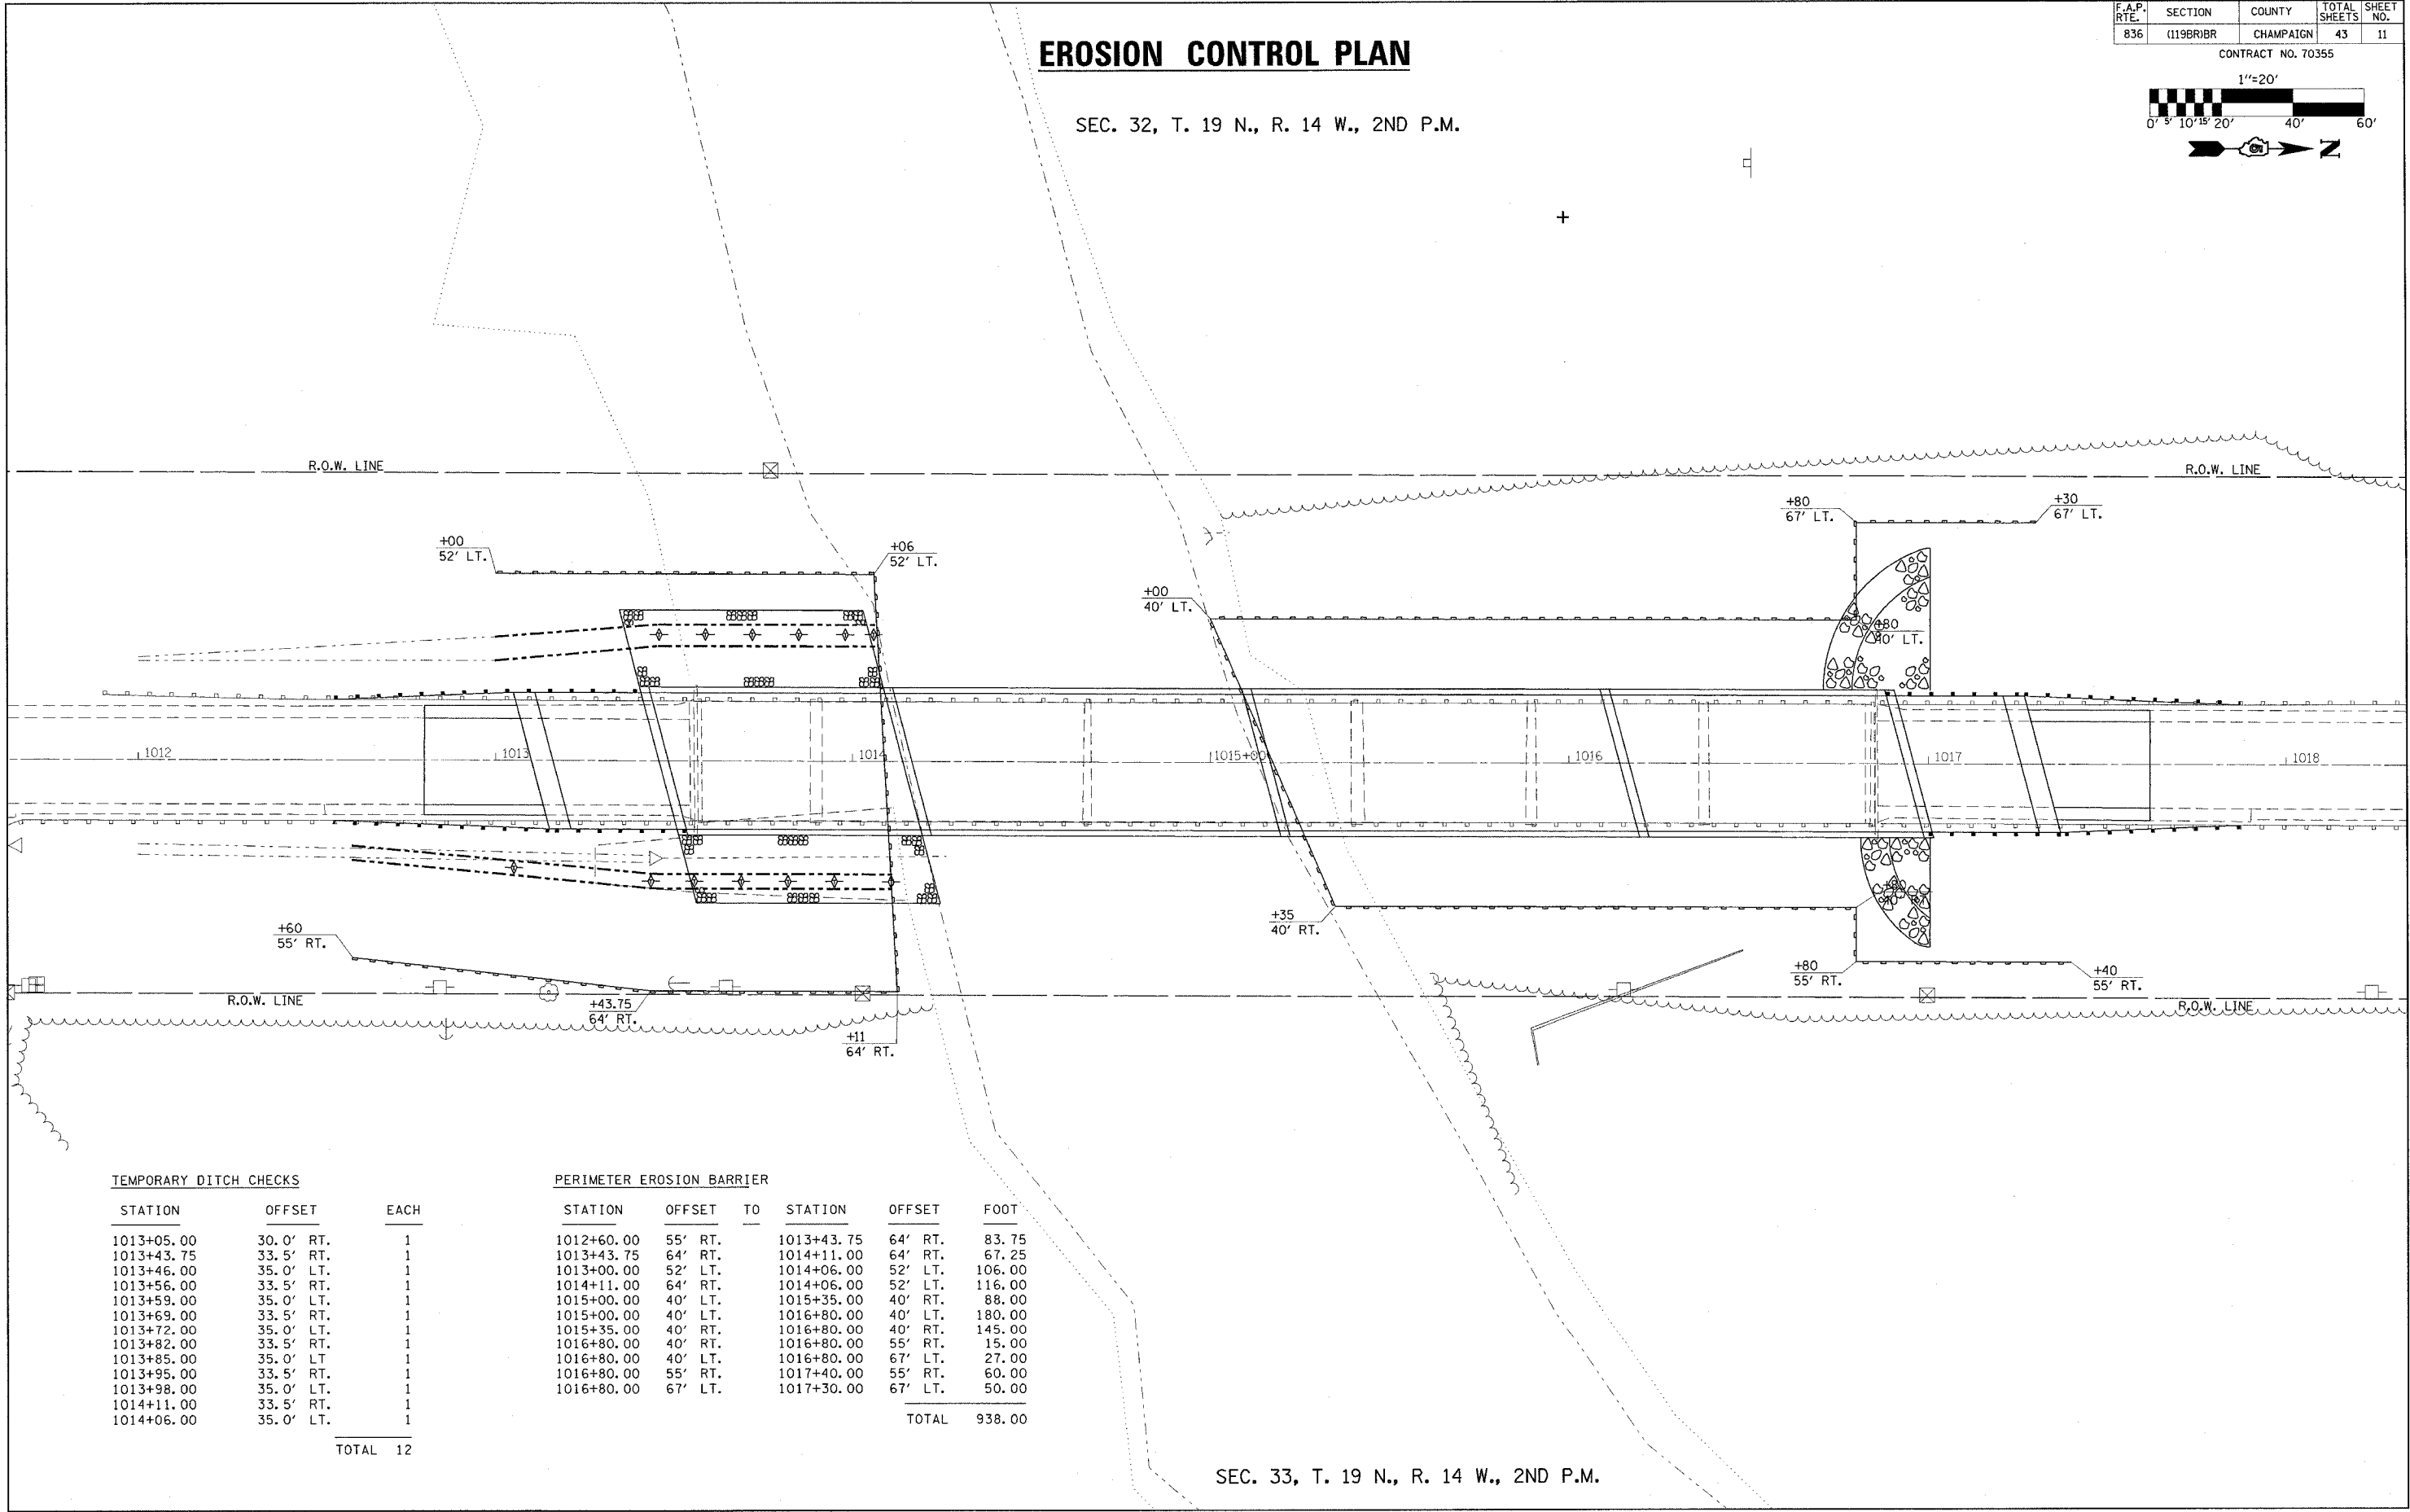


EROSION CONTROL PLAN

SEC. 32, T. 19 N., R. 14 W., 2ND P.M.

F.A.P. RTE.	SECTION	COUNTY	TOTAL SHEETS	SHEET NO.
836	119BRBR	CHAMPAIGN	43	11

CONTRACT NO. 70355

 

TEMPORARY DITCH CHECKS

STATION	OFFSET	EACH
1013+05.00	30.0' RT.	1
1013+43.75	33.5' RT.	1
1013+46.00	35.0' LT.	1
1013+56.00	33.5' RT.	1
1013+59.00	35.0' LT.	1
1013+69.00	33.5' RT.	1
1013+72.00	35.0' LT.	1
1013+82.00	33.5' RT.	1
1013+85.00	35.0' LT.	1
1013+95.00	33.5' RT.	1
1013+98.00	35.0' LT.	1
1014+11.00	33.5' RT.	1
1014+06.00	35.0' LT.	1

TOTAL 12

PERIMETER EROSION BARRIER

STATION	OFFSET	TO	STATION	OFFSET	FOOT
1012+60.00	55' RT.		1013+43.75	64' RT.	83.75
1013+43.75	64' RT.		1014+11.00	64' RT.	67.25
1013+00.00	52' LT.		1014+06.00	52' LT.	106.00
1014+11.00	64' RT.		1014+06.00	52' LT.	116.00
1015+00.00	40' LT.		1015+35.00	40' RT.	88.00
1015+00.00	40' LT.		1016+80.00	40' LT.	180.00
1015+35.00	40' RT.		1016+80.00	40' RT.	145.00
1016+80.00	40' RT.		1016+80.00	55' RT.	15.00
1016+80.00	40' LT.		1016+80.00	67' LT.	27.00
1016+80.00	55' RT.		1017+40.00	55' RT.	60.00
1016+80.00	67' LT.		1017+30.00	67' LT.	50.00

TOTAL 938.00

SEC. 33, T. 19 N., R. 14 W., 2ND P.M.