



F.A.U. RTE.	SECTION	COUNTY	TOTAL SHEETS	SHEET NO.
	02-00048-00-BR	COOK	27	14
STA.	TO STA.			
FED. ROAD DIST. NO.	ILLINOIS	FED. AID PROJECT		
CONTRACT NO. 83779				

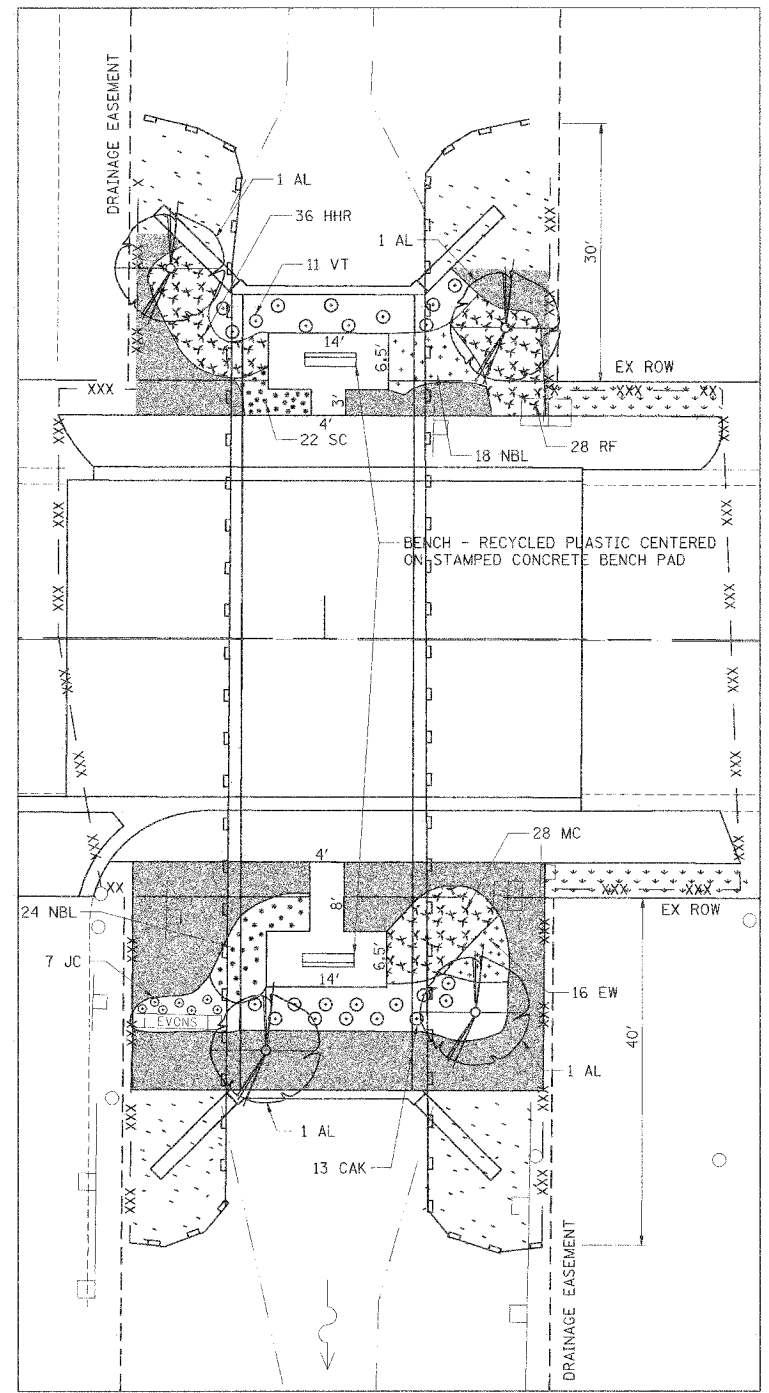



LANDSCAPING DETAILS
ARTHUR AVENUE

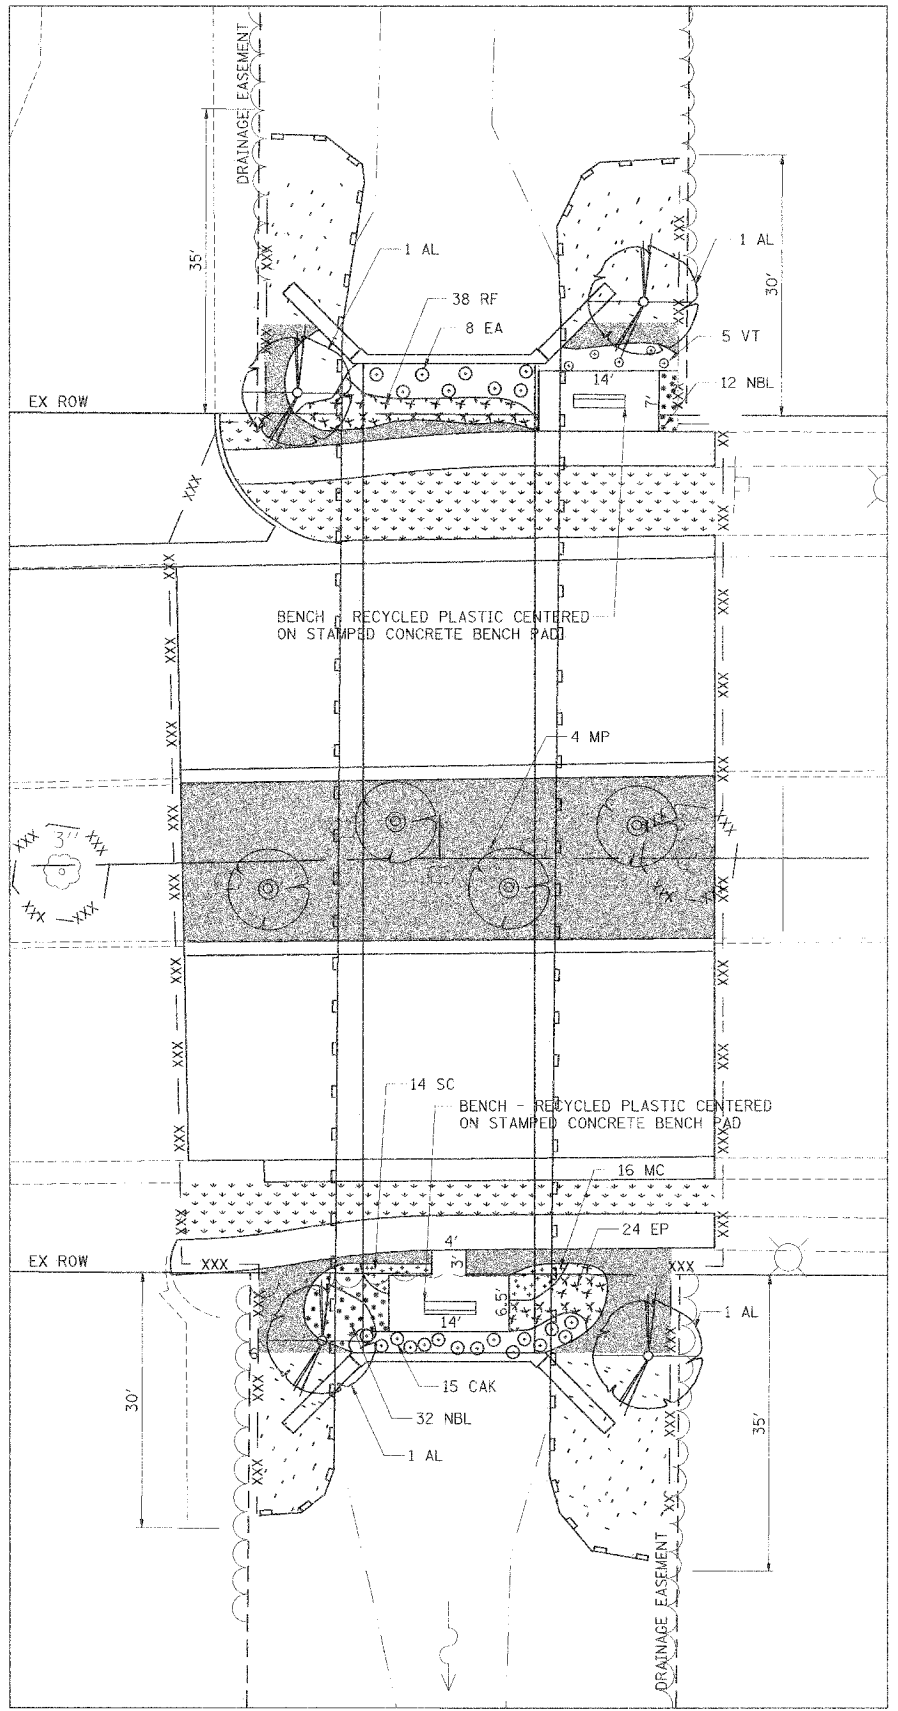

LANDSCAPING DETAILS
PRATT BOULEVARD



- LEGEND**
- SEEDING, CLASS 4B
COMPOST FURNISH AND PLACE, 4"
 - SODDING
TOPSOIL - 12" DEPTH
NITROGEN FERTILIZER NUTRIENT
POTASSIUM FERTILIZER NUTRIENT
PHOSPHOROUS FERTILIZER NUTRIENT
 - EX TREE
 - EX BUSH
 - XXX - TEMPORARY FENCE
 - PERIMETER EROSION BARRIER
 - SODDING
TOPSOIL FURNISH AND PLACE 4"
NITROGEN FERTILIZER NUTRIENT
POTASSIUM FERTILIZER NUTRIENT
PHOSPHOROUS FERTILIZER NUTRIENT

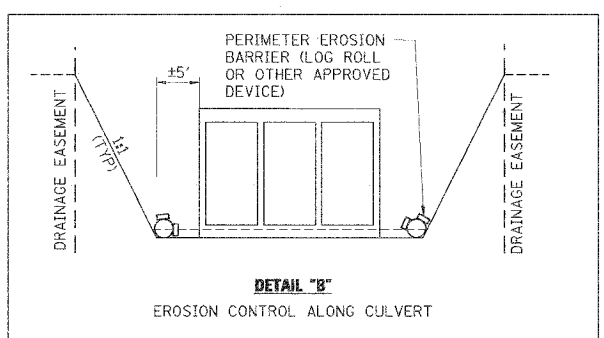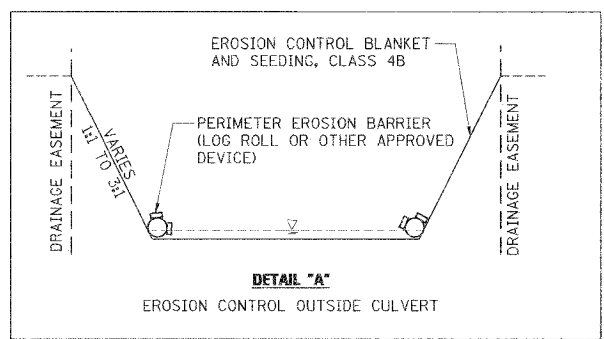

NOTES

1. FERTILIZER NUTRIENTS SHALL NOT BE USED FOR SEEDING, CLASS 4B.
2. MULCH SHALL BE DARK SHREDDED.
3. PLANT MATERIAL SHALL BE GUARANTEED FOR A ONE-YEAR PERIOD AFTER DATE OF ACCEPTANCE.
4. THE CONTRACTOR SHALL CUT WEEDS IN TOPSOIL PRIOR TO PLACING DECORATIVE LANDSCAPING ITEMS. WEEDS SHALL ALSO BE CUT DURING CONSTRUCTION AS DIRECTED BY THE ENGINEER. THIS WORK SHALL BE INCLUDED IN THE COST OF THE CONTRACT.

REVISIONS	
NAME	DATE

ILLINOIS DEPARTMENT OF TRANSPORTATION

LANDSCAPING AND EROSION CONTROL DETAILS

WILLOW CREEK CULVERTS
ARTHUR AVENUE, PRATT BOULEVARD
AND LUNT AVENUE

NO SCALE
DATE 11-01-04

DRAWN BY LAS
CHECKED BY SDC