



RT#	SECTION	COUNTY	TOTAL SHEETS	SHEET NO.
FAI80	(50-2)HBR	LA SALLE	460	96
STA. 632+39.80		TO STA. 643+00		
FED. ROAD DIST. NO.		ILLINOIS	FED. AID PROJECT	

**CONTRACT NO. 86603**

 

- LEGEND**
- ◁ RAISED REFLECTIVE PAVEMENT MARKER (WHITE/OPAQUE)
  - ◀ RAISED REFLECTIVE PAVEMENT MARKER (YELLOW/OPAQUE)
  - ⊥ DELINEATOR-SINGLE REFLECTOR UNIT
  - ⊕ DELINEATOR-TWO SINGLE REFLECTOR UNITS BACK TO BACK
  - DELINEATOR-DOUBLE REFLECTOR UNIT
  - ◆ PRISMATIC CURB REFLECTOR (BIDIRECTIONAL AMBER)

- NOTES**
1. WHEREVER POSSIBLE PERMANENT SEEDING SHALL BE SOWN AS SOON AS GRADING OPERATIONS HAVE BEEN COMPLETED.
  2. PERMANENT SEEDING SHALL BE CLASS 4A AS DESCRIBED IN SECTION 250 OF THE STANDARD SPECIFICATIONS, EXCEPT AT LOCATIONS NOTED ON THE PLANS OR AS DIRECTED BY THE ENGINEER. SLOPE MIXTURE, CLASS 3, SHALL BE USED AT ALL LOCATIONS WHERE THE GROUND SLOPE EXCEEDS 1:3.
  3. USE EROSION CONTROL BLANKET FOR SEEDED AREAS IN I-80 MEDIAN AND ALL SLOPES STEEPER THAN 1:3. ALL OTHER AREAS USE MULCH METHOD 2.
  4. IN DESIGNATED INFIELD AND SLOPE LOCATIONS SEEDING, CLASS 5A (MODIFIED) SHALL BE ADDED TO THE CLASS 4A OR 3 MIXTURE AND SOWN AS PART OF THAT MIXTURE.
  5. PAVEMENT MARKINGS SHALL BE THERMOPLASTIC ON BITUMINOUS AND EPOXY ON P.C.C. SURFACES.

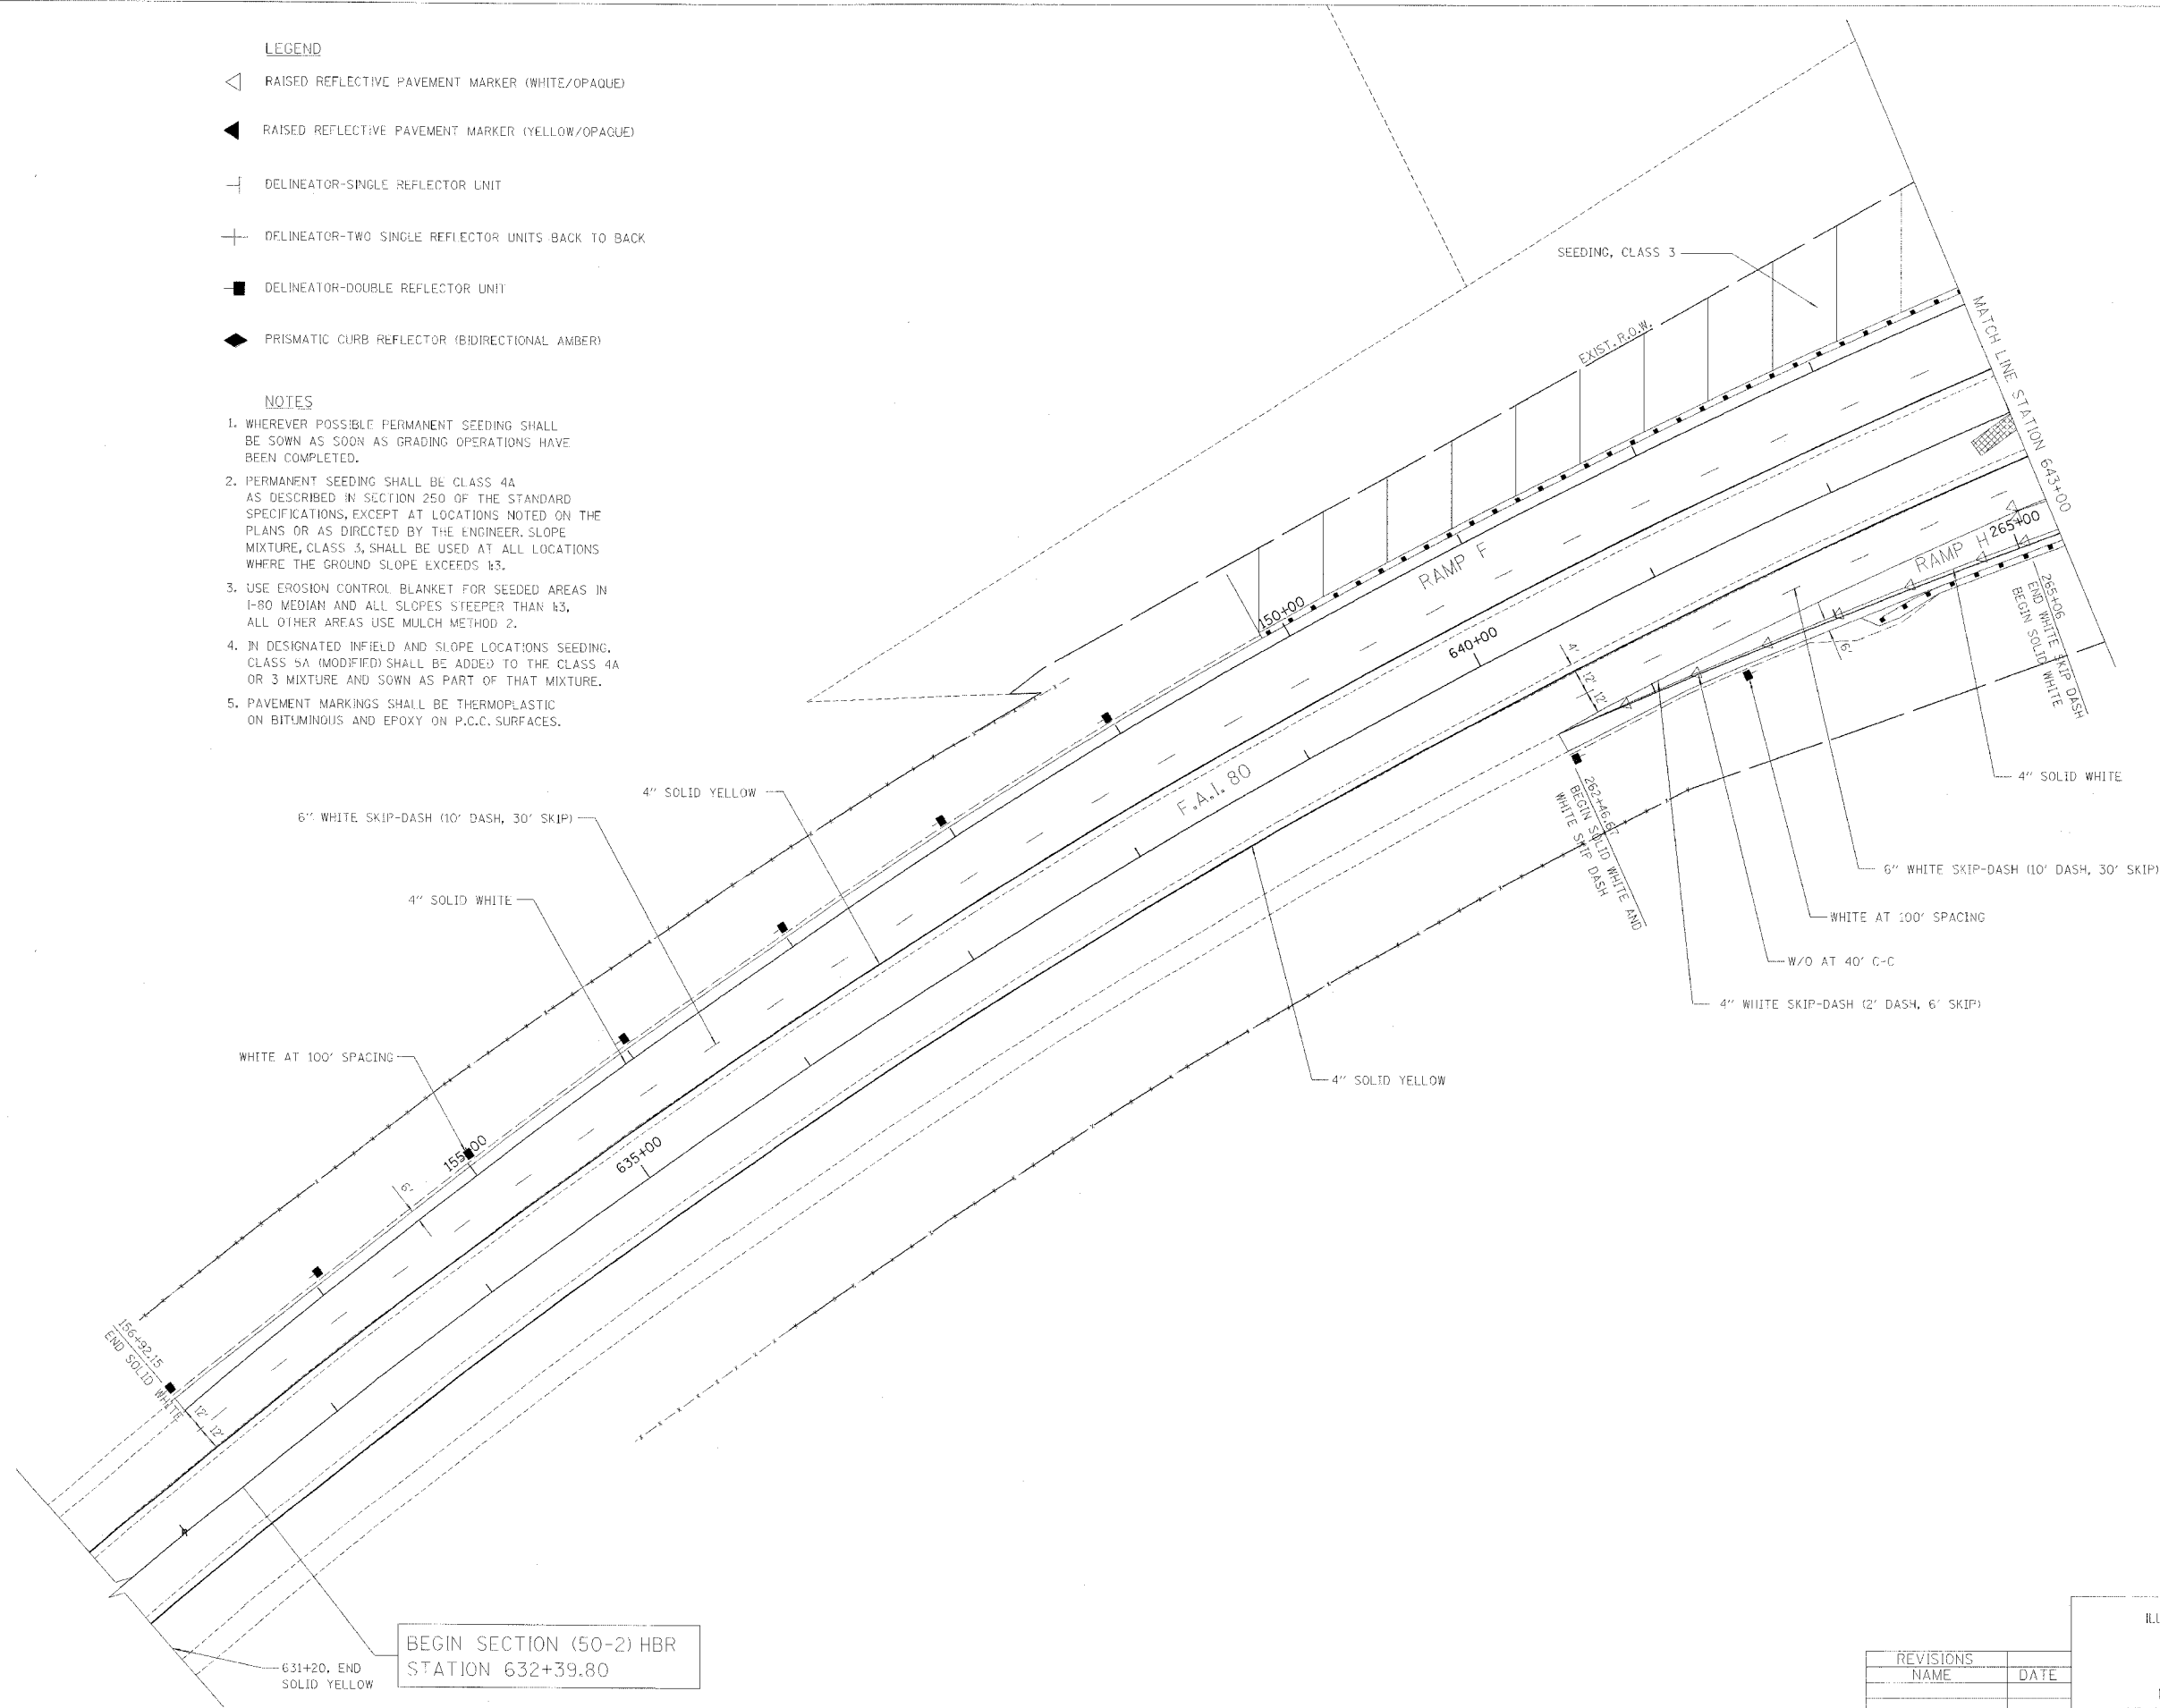

REVISIONS	NAME	DATE

ILLINOIS DEPARTMENT OF TRANSPORTATION  
**PAVEMENT MARKING & LANDSCAPING PLAN**  
 F.A.I. 80 AT ILLINOIS ROUTE 351  
 STATION 632+39.80 TO STATION 643+00

0 40 80  
 SCALE IN FEET

DATE: 09/04  
 DRAWN BY: MES  
 CHECKED BY: MTD