
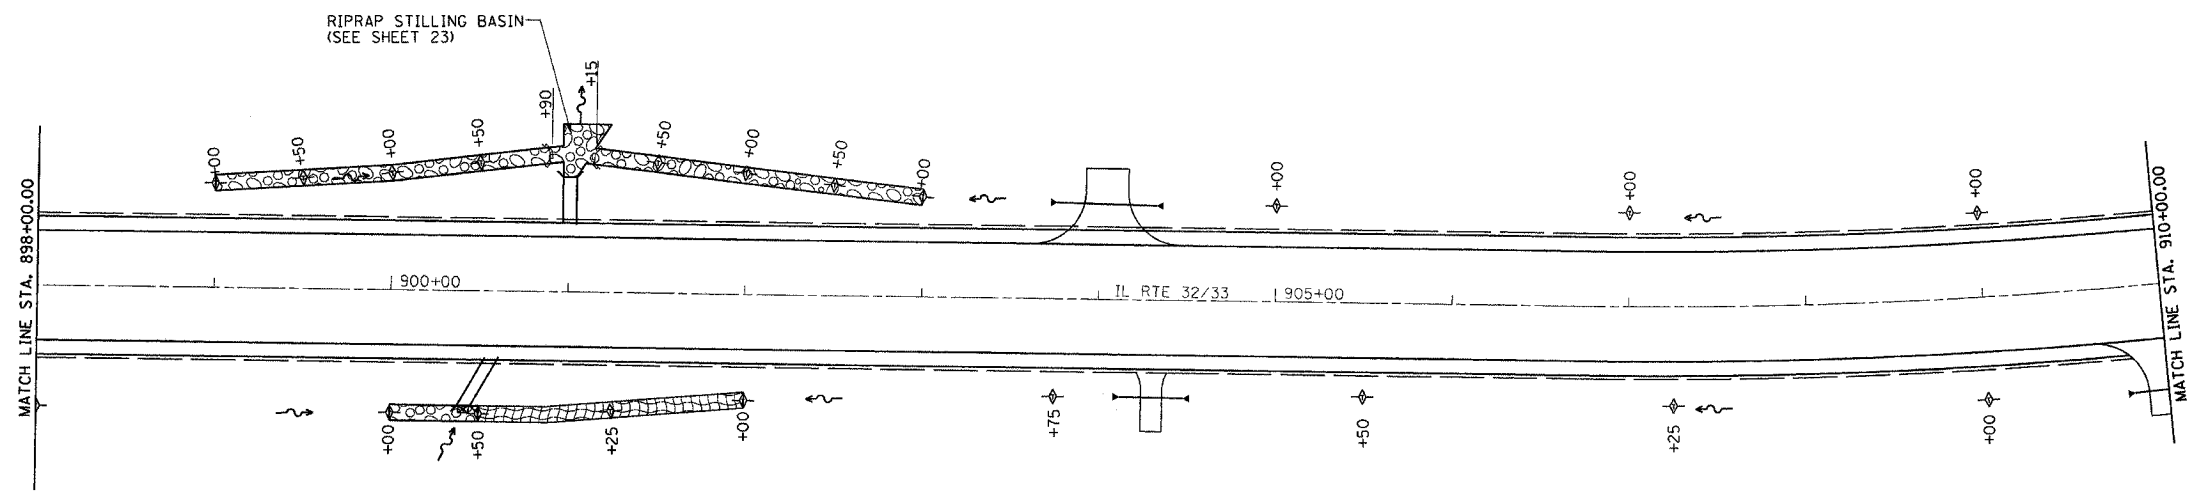
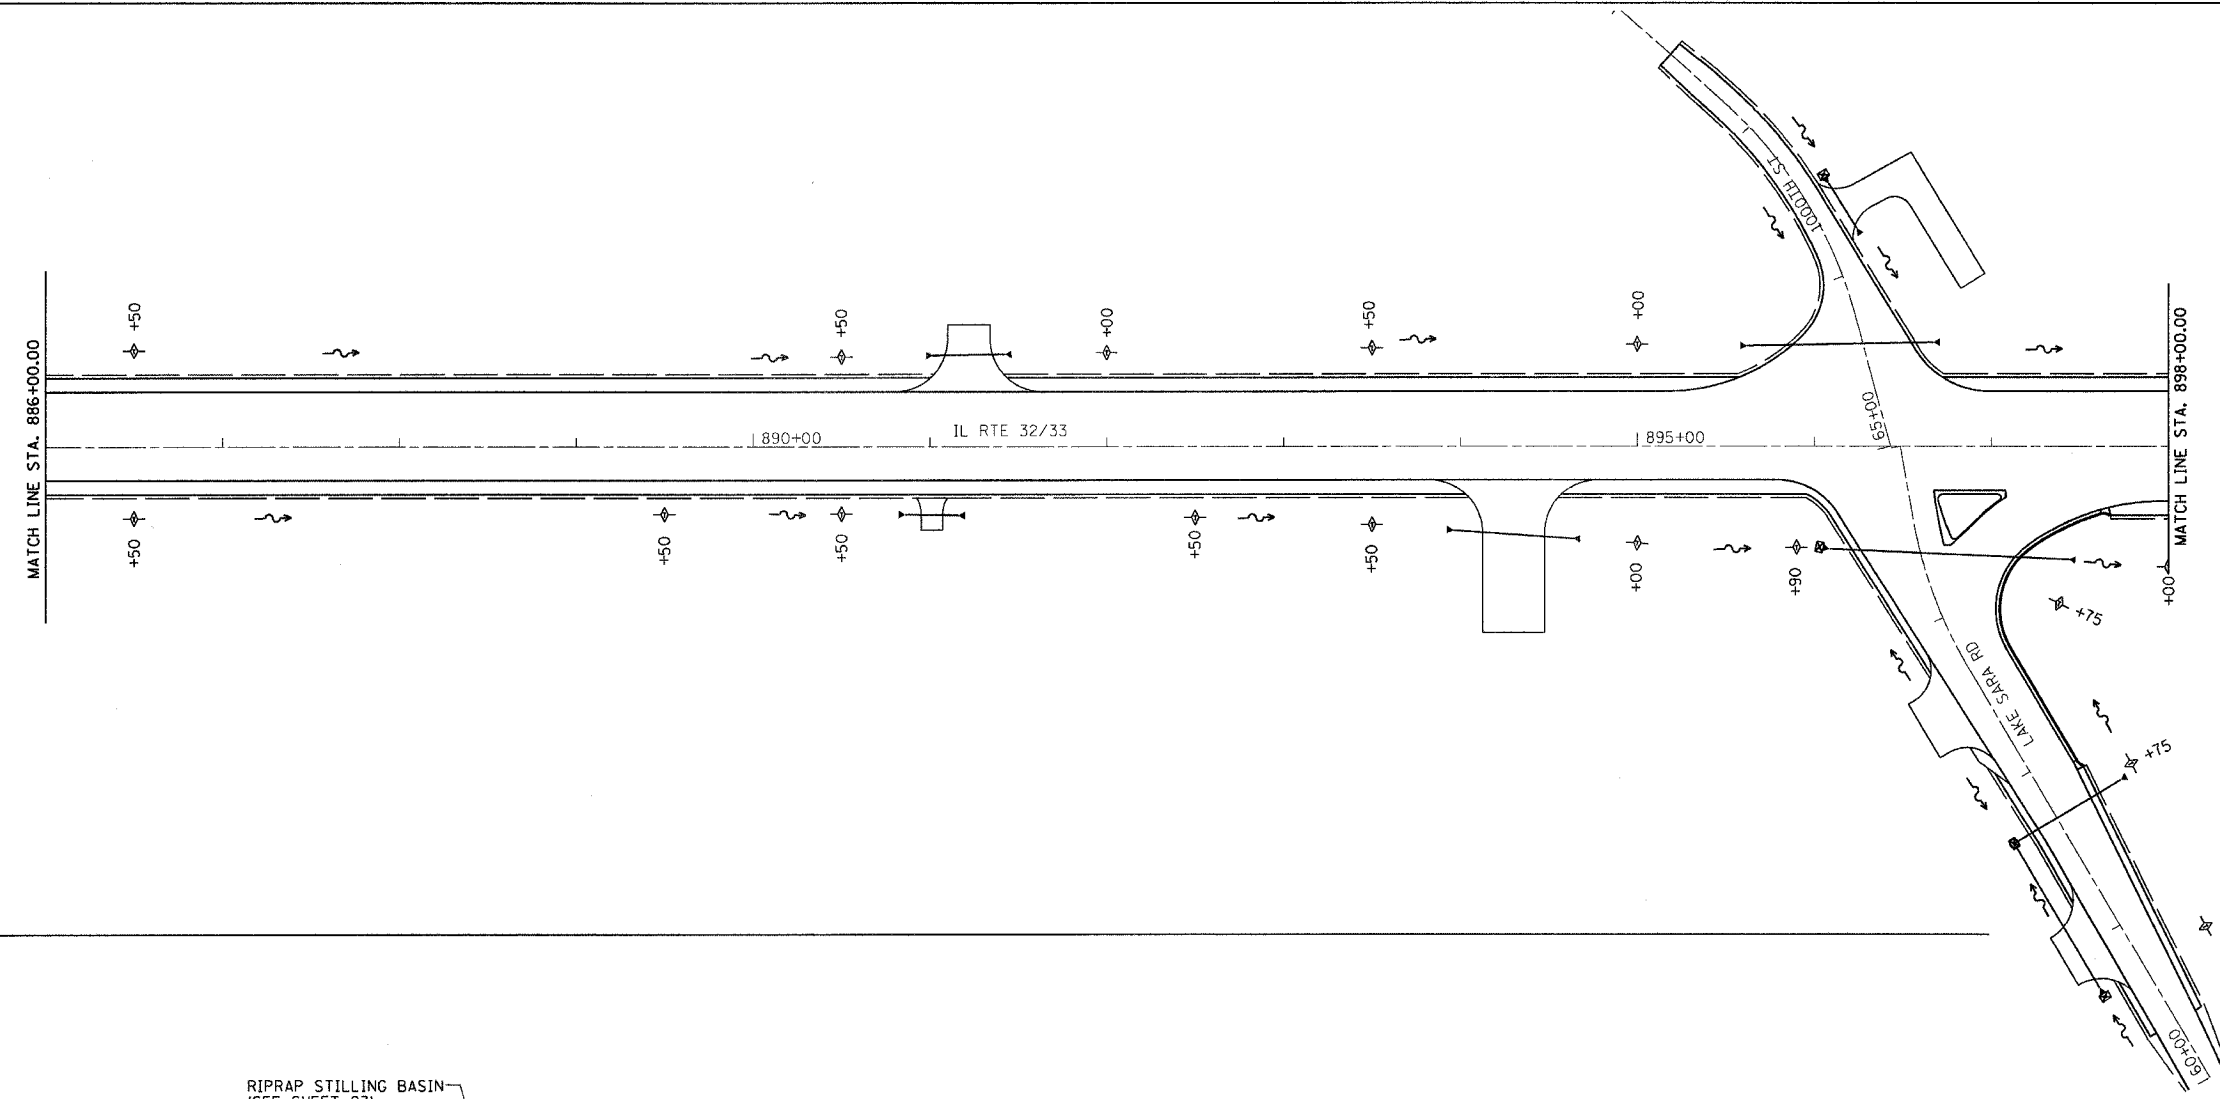


F.A.P. RTE.	SECTION	COUNTY	TOTAL SHEETS	SHEET NO.
774		EFFINGHAM	344	127
FED. ROAD DIST. NO. 7		ILLINOIS	FED. AID PROJECT	
*107WRS-1, 107BY, 107BY-1 & 107B-2				
CONTRACT NO. 94827				

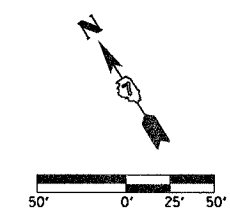

- LEGEND**
- INLET AND PIPE PROTECTION
 - TEMPORARY DITCH CHECKS
 - PERIMETER EROSION BARRIER
 - EROSION CONTROL BLANKET
 - STONE RIPRAP CLASS A4 OR GABIONS

REVISIONS	
NAME	DATE

ILLINOIS DEPARTMENT OF TRANSPORTATION

EROSION CONTROL PLAN
SHEET 3 OF 9

DATE 8/02

DRAWN BY ASB
CHECKED BY SJK