
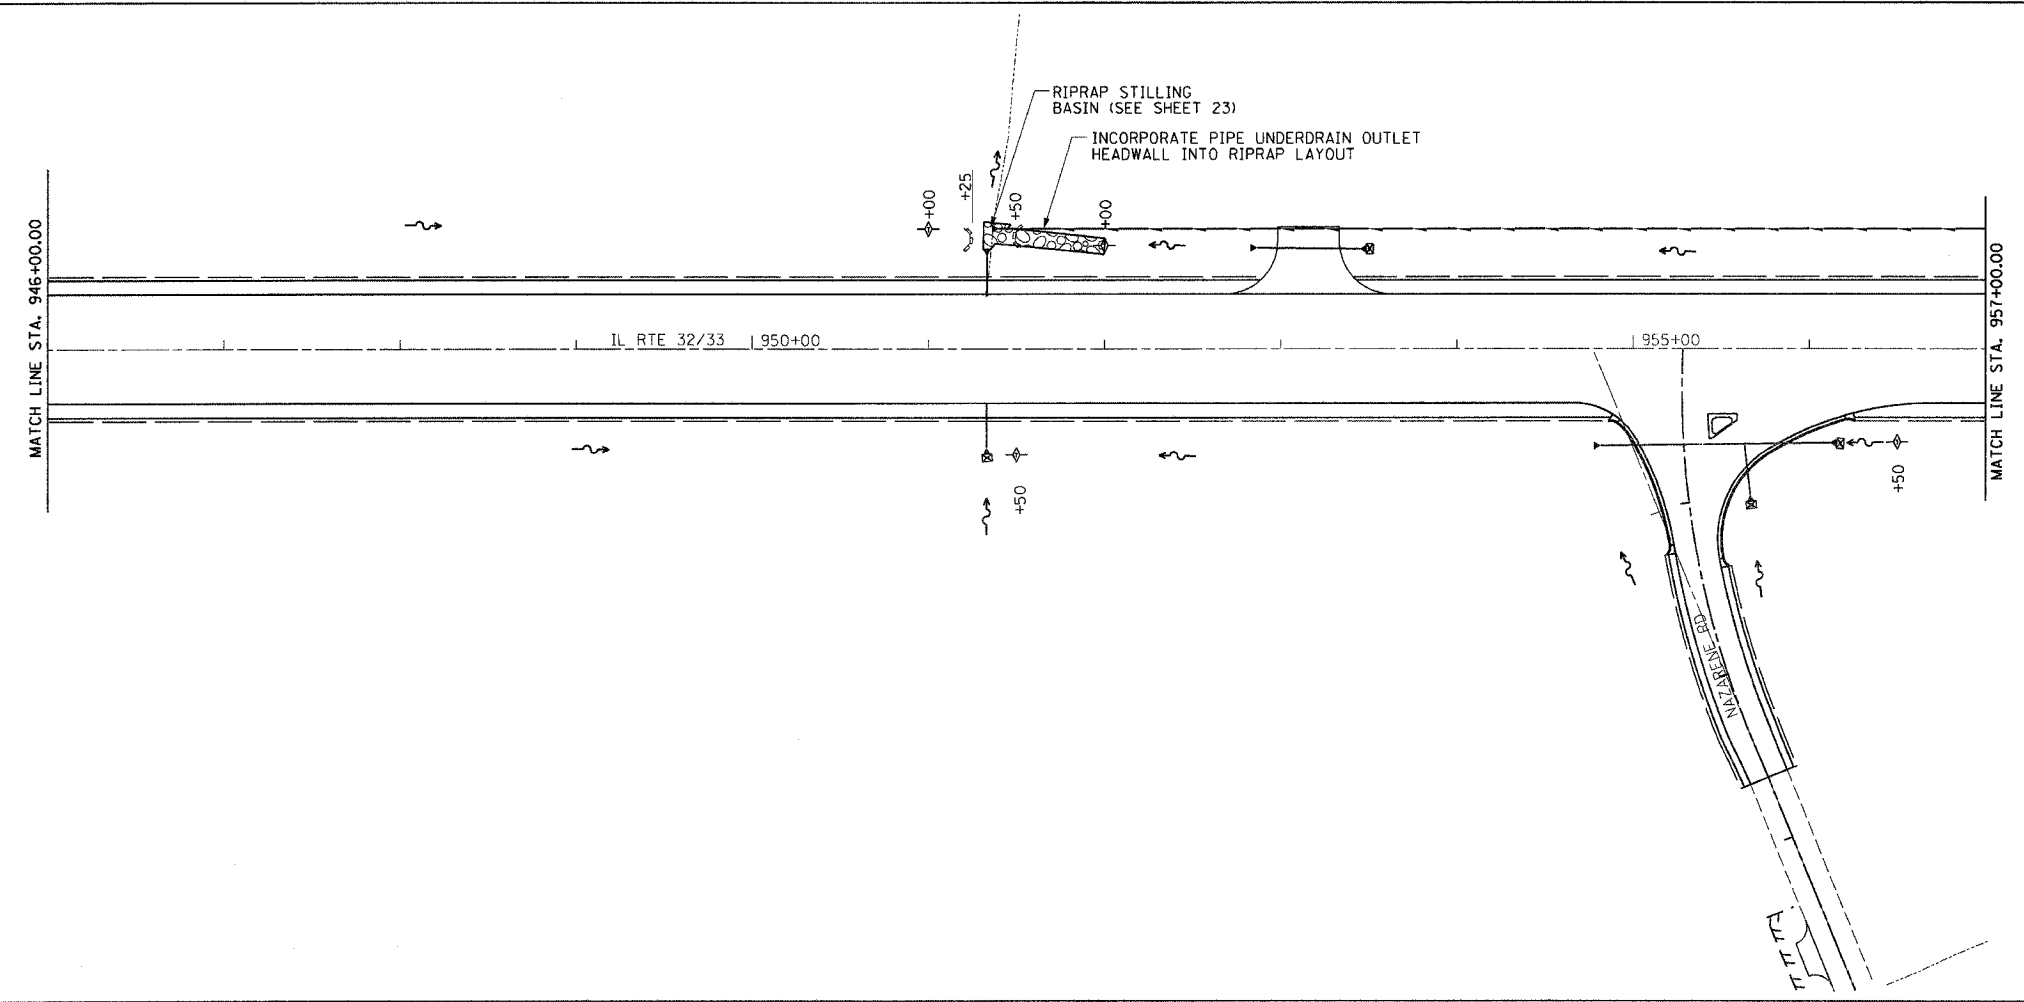
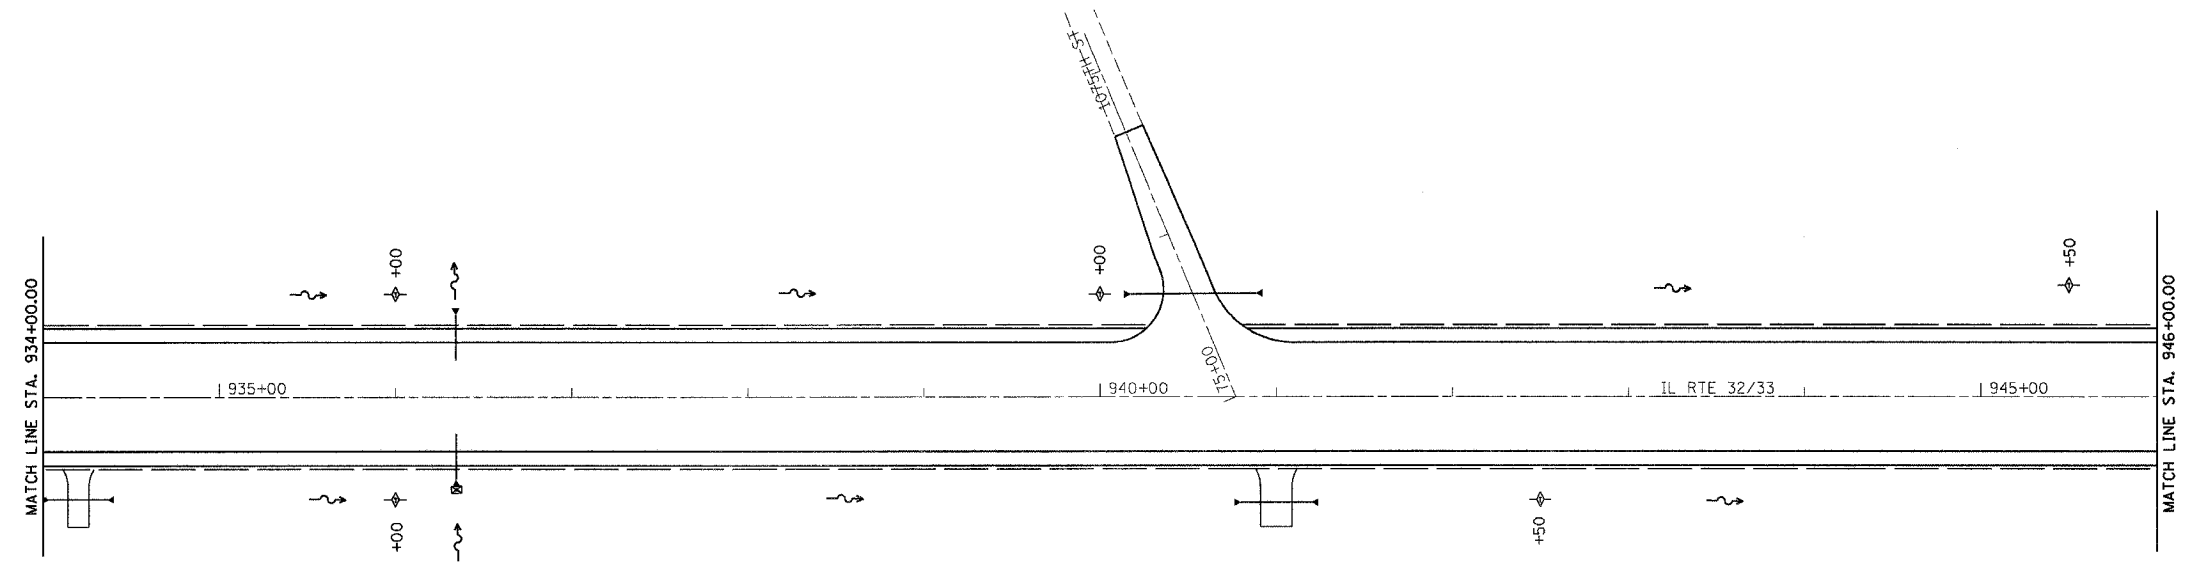


F.A.P. RTE.	SECTION	COUNTY	TOTAL SHEETS	SHEET NO.
774	.	EFFINGHAM	344	129
FED. ROAD DIST. NO. 7	ILLINOIS	FED. AID PROJECT		
*107WRS-1, 107BY, 107BY-1 & 107B-2				
CONTRACT NO. 94827				

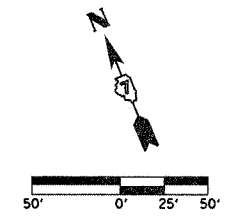

LEGEND

- INLET AND PIPE PROTECTION
- TEMPORARY DITCH CHECKS
- PERIMETER EROSION BARRIER
- EROSION CONTROL BLANKET
- STONE RIPRAP CLASS A4 OR GABIONS

REVISIONS	
NAME	DATE

ILLINOIS DEPARTMENT OF TRANSPORTATION

**EROSION CONTROL PLAN
SHEET 5 OF 9**

DATE 8/02
DRAWN BY ASB
CHECKED BY SJK