


- ① EXIST. TERMINAL SECTION TO BE REPLACED WITH NEW TYPE 1 (SPECIAL) - TANGENT 50 FT LONG. SEE STANDARD 630301 & DISTRICT DETAIL (BD-34).
- OTHER PAY ITEMS WITH QUANTITIES ESTIMATED FOR THIS AREA INCLUDE:
- REMOVAL & DISPOSAL OF UNSUITABLE MATERIAL
 - FURNISHED EXCAVATION
 - TOP SOIL FURNISH AND PLACE, 4"
 - SEEDING, CLASS 2A
 - NITROGEN FERTILIZER NUTRIENT
 - PHOSPHORUS FERTILIZER NUTRIENT
 - POTASSIUM FERTILIZER NUTRIENT
 - EROSION CONTROL BLANKET
 - AGGREGATE SHOULDER, TYPE B - 10"
 - GUARDRAIL REMOVAL

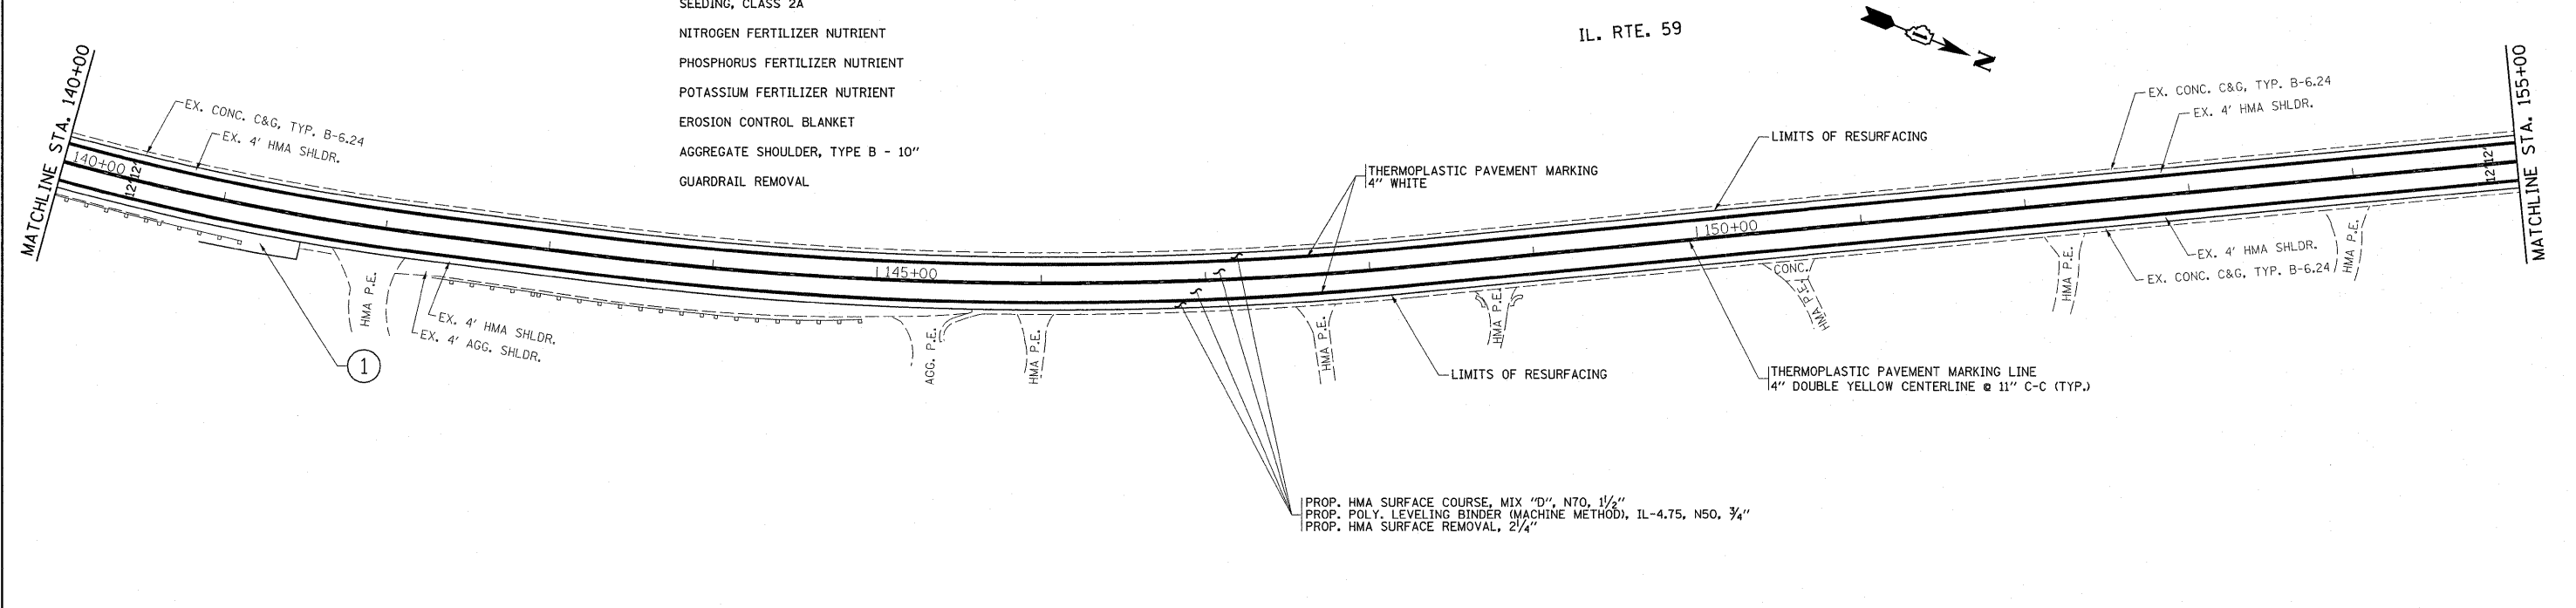

PROP. HMA SURFACE COURSE, MIX "D", N70, 1 1/2"
PROP. POLY. LEVELING BINDER (MACHINE METHOD), IL-4.75, N50, 3/4"
PROP. HMA SURFACE REMOVAL, 2 1/4"

| | | | | | | | | | | | | |
|--|-----------------------------|------------|-----------|---|---|--|--|--------------------|----------|--------|--------------|-----------|
| FILE NAME = | USER NAME = hamdanah | DESIGNED - | REVISED - | STATE OF ILLINOIS DEPARTMENT OF TRANSPORTATION | ROADWAY AND PAVEMENT MARKING PLAN IL. RTE. 59 FROM IL. RTE. 22 TO U.S. RTE 12 (RAND RD.) | | | F.A.P. RTE. | SECTION | COUNTY | TOTAL SHEETS | SHEET NO. |
| c:\pwork\pwork\hamdanah\d2223594\011111-sh1-plan.dgn | PLOT SCALE = 50.0000' / IN. | DRAWN - | REVISED - | | | | | 338 | 107-RS-3 | LAKE | 30 | 9 |
| PLOT DATE = 10/29/2010 | DATE - | CHECKED - | REVISED - | | SCALE: SHEET NO. OF SHEETS STA. TO STA. | | | CONTRACT NO. 60M58 | | | | |
| | | | | | ILLINOIS FED. AID PROJECT | | | | | | | |