



F.A.I. RTE.	SECTION	COUNTY	TOTAL SHEETS	SHEET NO.
190	0102.1 S	COOK	107	29
FED. ROAD DIST. NO.		ILLINOIS	FED. AID PROJECT	

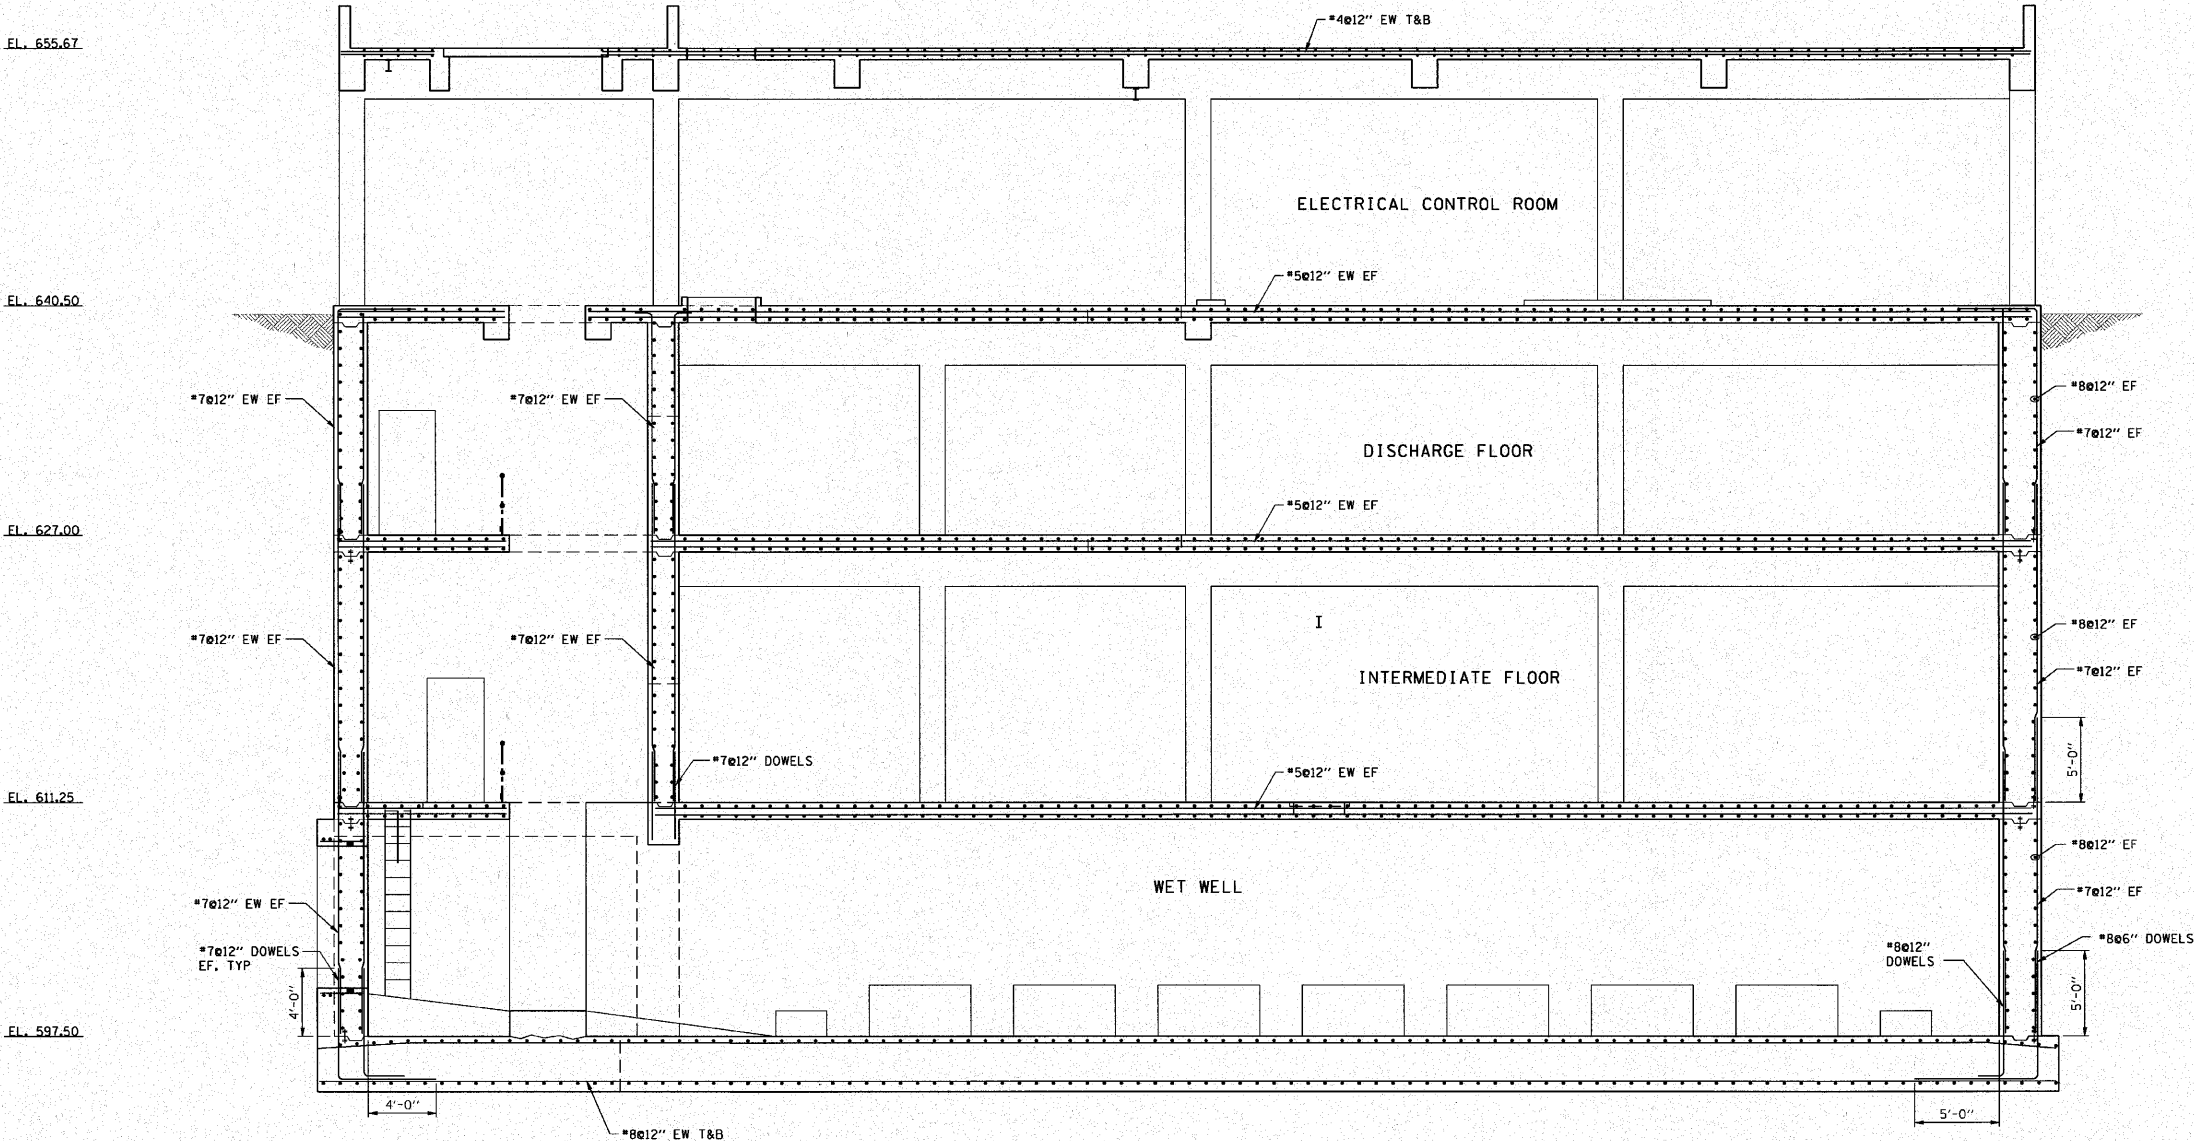

SECTION C-C

- NOTES:
- ALL SPLICES LOCATIONS SHALL BE STAGGERED.
 - ALL REINFORCING BARS SHALL BE PRE-CUT AT SHOP AT OPENING LOCATIONS.

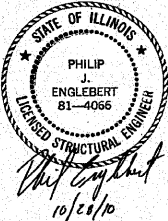

S18

REVISIONS	
NAME	DATE

ILLINOIS DEPARTMENT OF TRANSPORTATION

PUMP STATION NO. 24
RELOCATION

REINFORCEMENT DETAILS
SECTION

SCALE: AS SHOWN

DATE: 11-22-10

DRAWN BY: FL

CHECKED BY: PJE

