
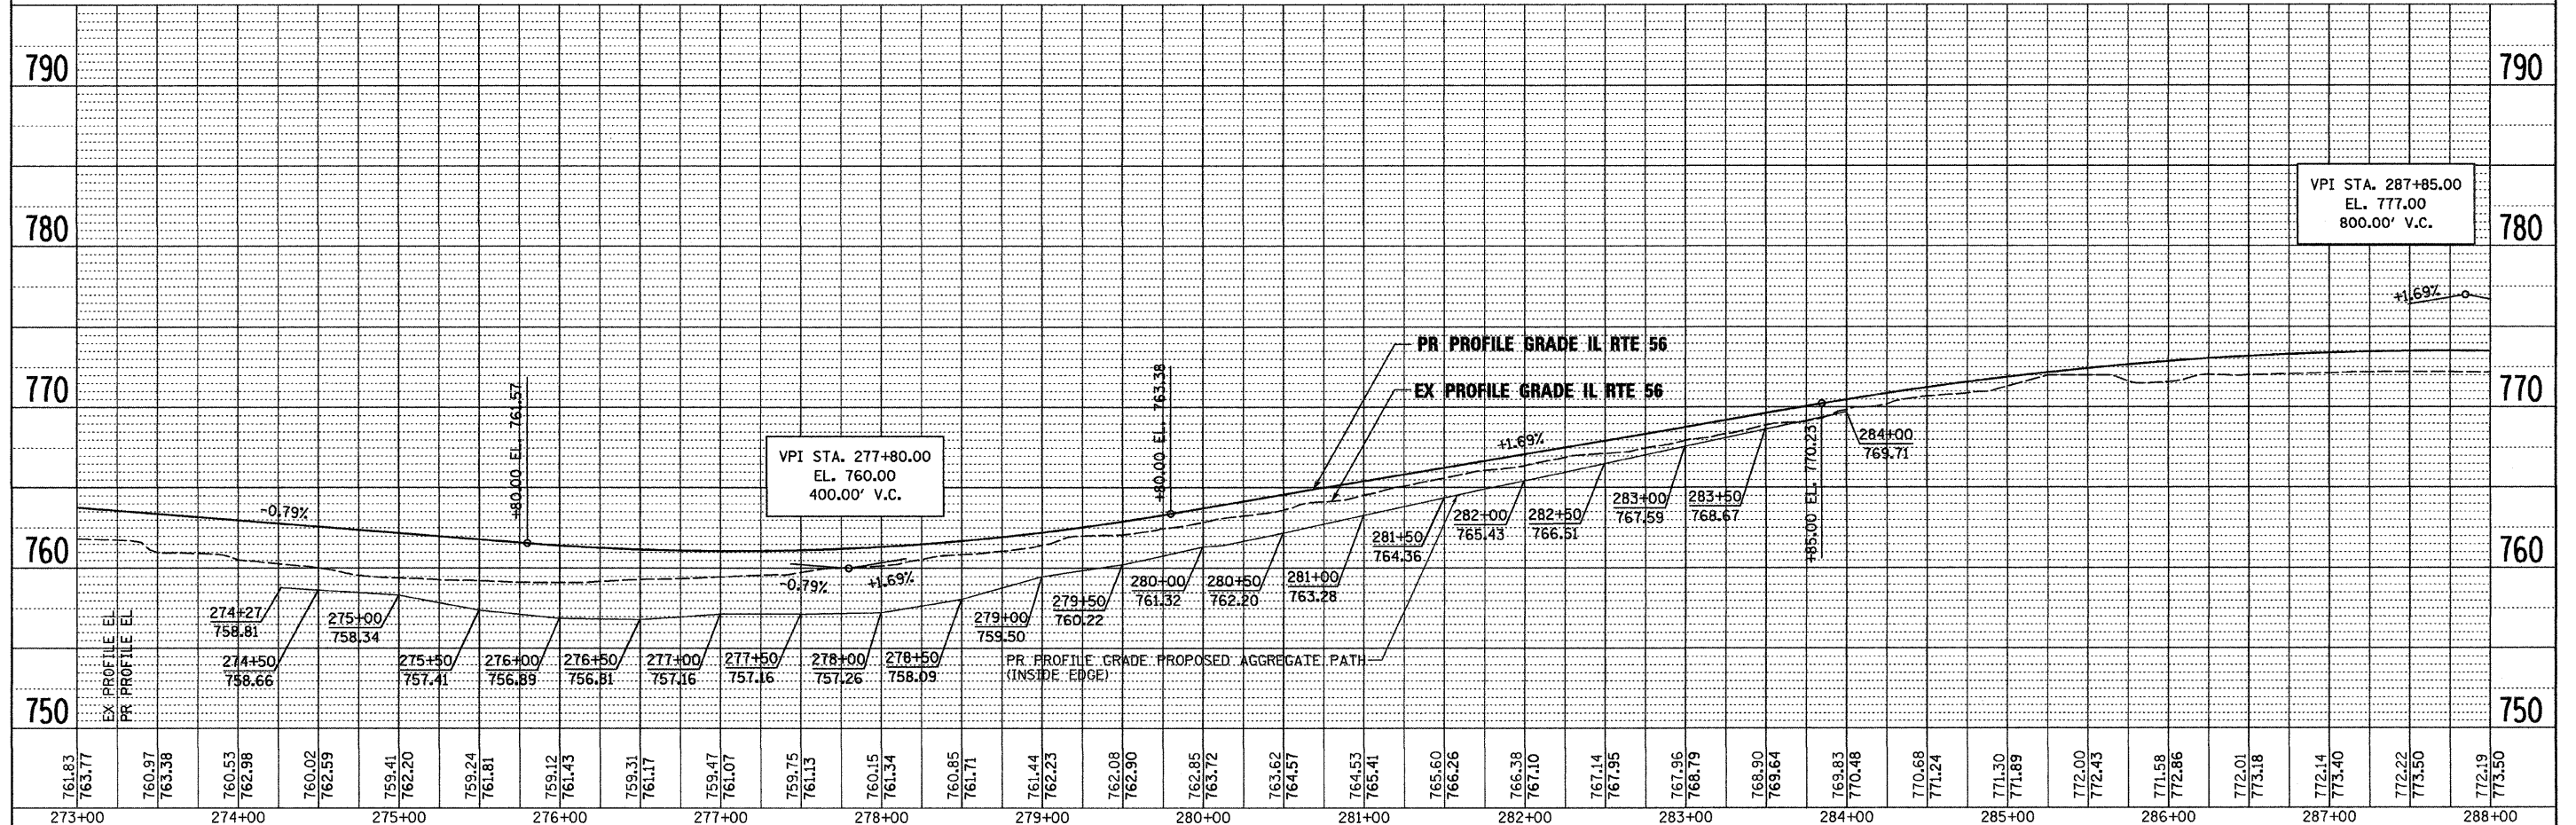


| | | | |
|------|---------------------|----|------|
| PLAN | SURVEYED | BY | DATE |
| | PLOTTED | | |
| | CHECKED | | |
| | DATE | | |
| | NO. OF WAYS CHECKED | | |
| | CADD FILE NAME | | |

| | | | |
|---------|-----------------------------|----|------|
| PROFILE | SURVEYED | BY | DATE |
| | PLOTTED | | |
| | CHECKED | | |
| | DATE | | |
| | NO. OF WAYS CHECKED | | |
| | STRUCTURE NOTATIONS CHECKED | | |

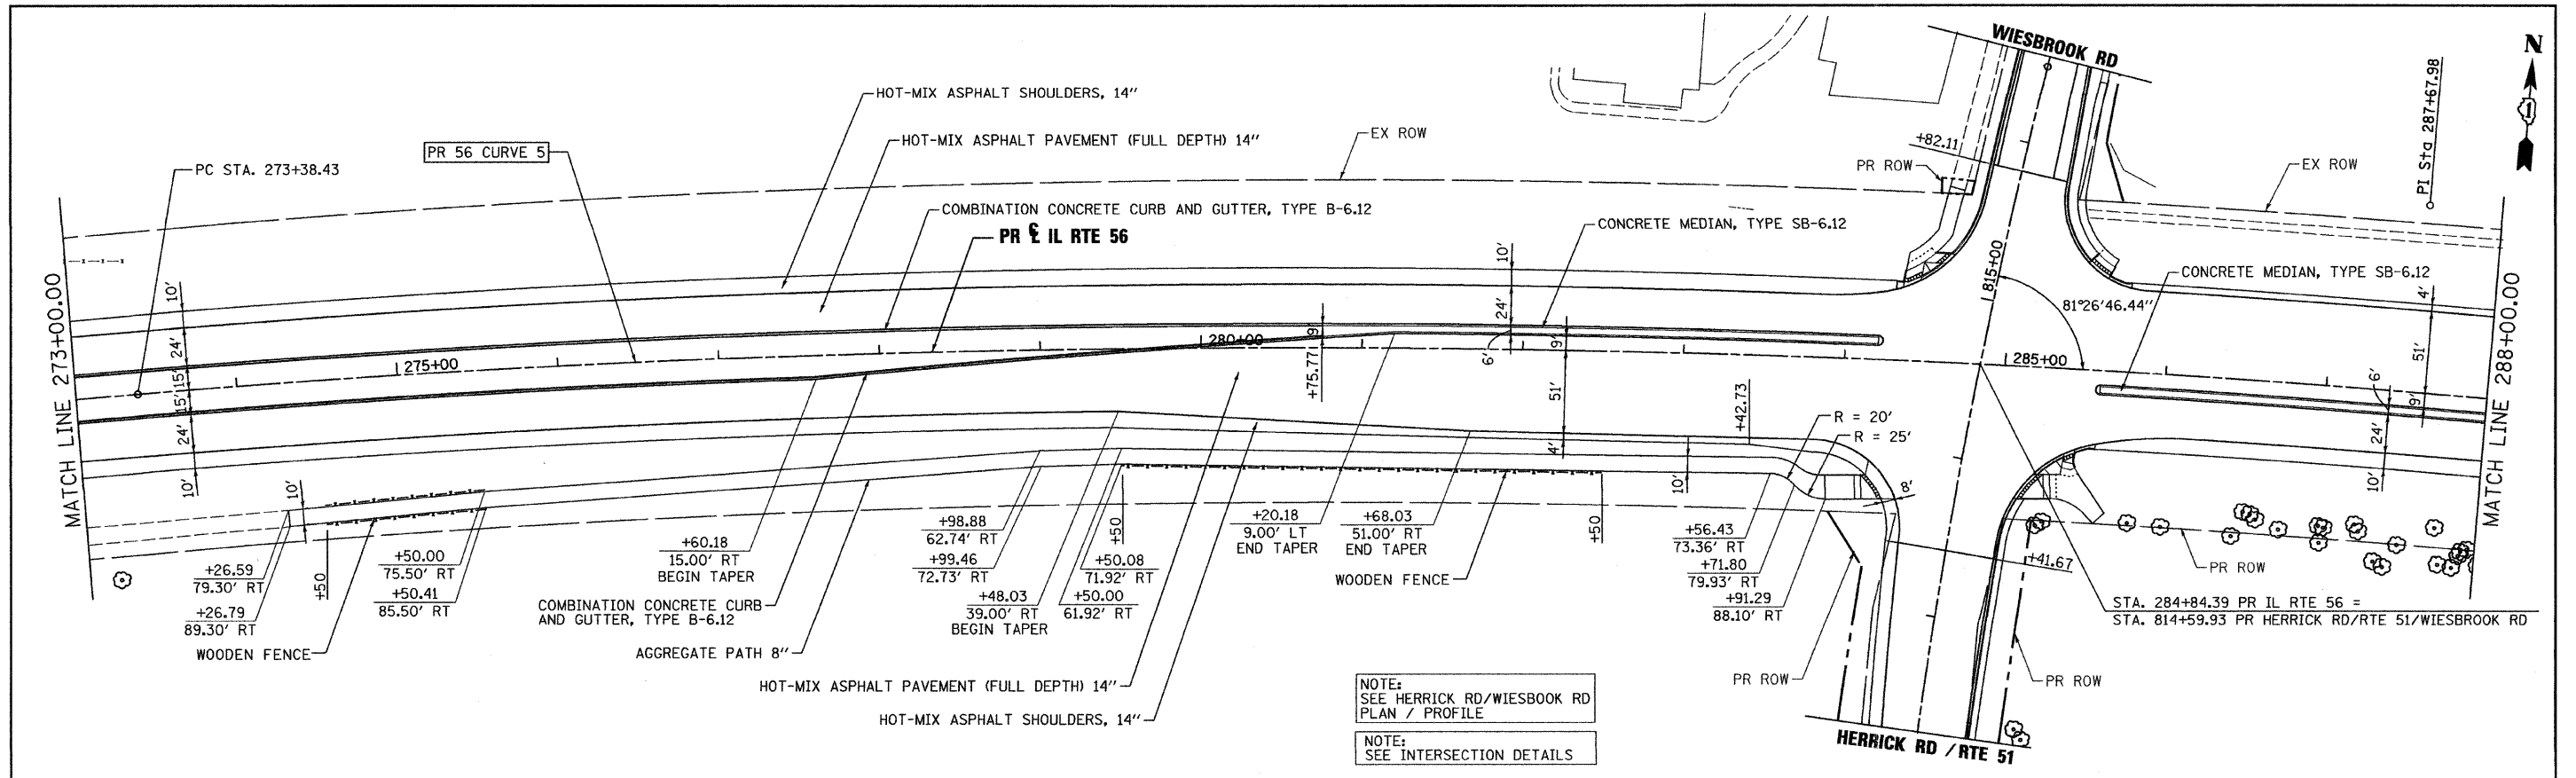

| | | | | | | | | | | | | | | |
|--------------------|----------------|-----------|----------------|---|---|--------------------------|----------------------------|--------------------|------------------------|---------------------------|------------------|--------------|--|--|
| FILE NAME = | DESIGNED - JMM | REVISED - | benesch | STATE OF ILLINOIS DEPARTMENT OF TRANSPORTATION | ROADWAY PLAN AND PROFILE IL RTE 56 | | | F.A.P. RTE. 365 | SECTION (57 & 58)WRS-2 | COUNTY DUPAGE | TOTAL SHEETS 681 | SHEET NO. 76 | | |
| #FILEL# | DRAWN - TMB | REVISED - | | | SCALE: 1"=50' | SHEET NO. 3 OF 19 SHEETS | STA. 273+00 TO STA. 288+00 | CONTRACT NO. 62419 | | ILLINOIS FED. AID PROJECT | | | | |
| USER NAME = #USER# | CHECKED - RMT | REVISED - | | | | | | | | | | | | |
| PLOT DATE = #DATE# | DATE - 12/6/10 | REVISED - | | | | | | | | | | | | |