
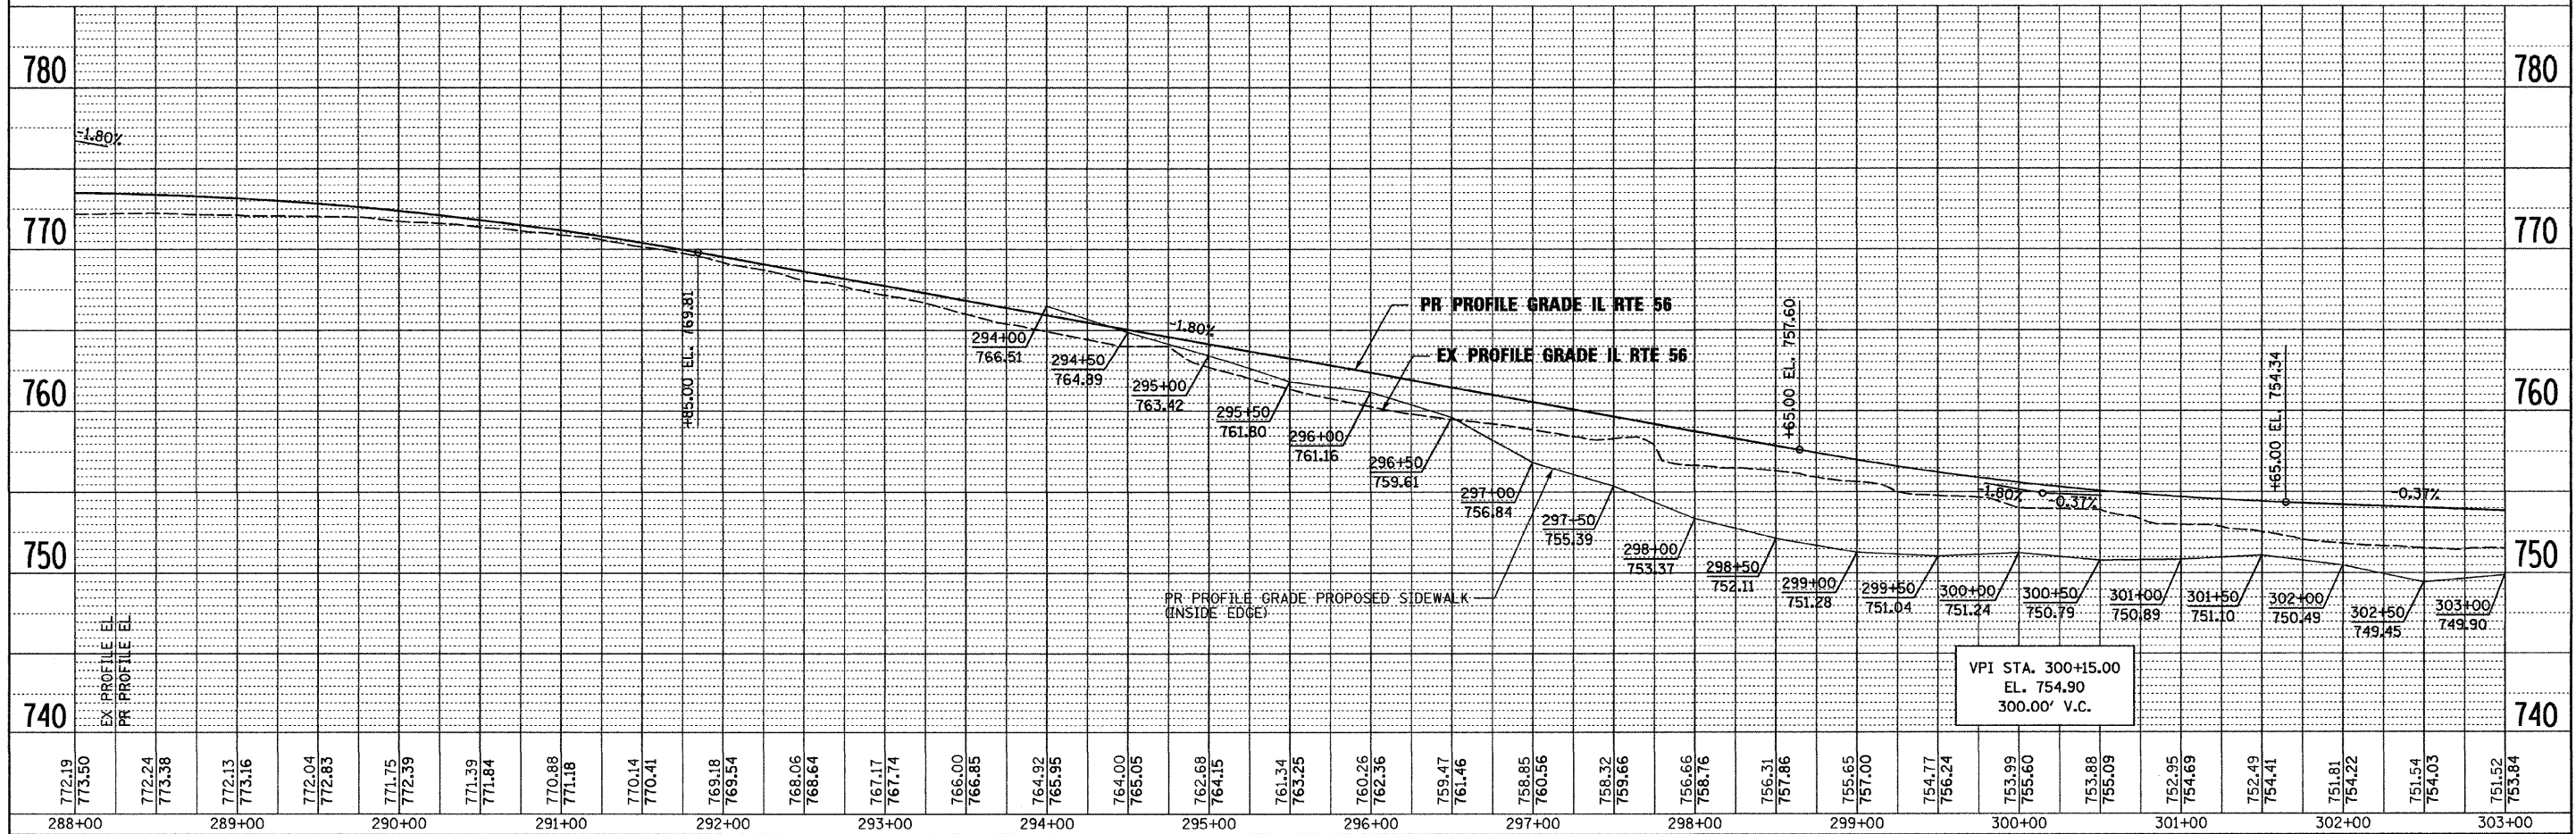


PLAN	SURVEYED	DATE
	PLOTTED	
	CHECKED	
	BY	
	NO. OF WAYS CHECKED	
	ADD FILE NAME	

PROFILE	SURVEYED	DATE
	PLOTTED	
	CHECKED	
	BY	
	NO. OF WAYS CHECKED	
	STRUCTURE NOTATIONS CHFD	

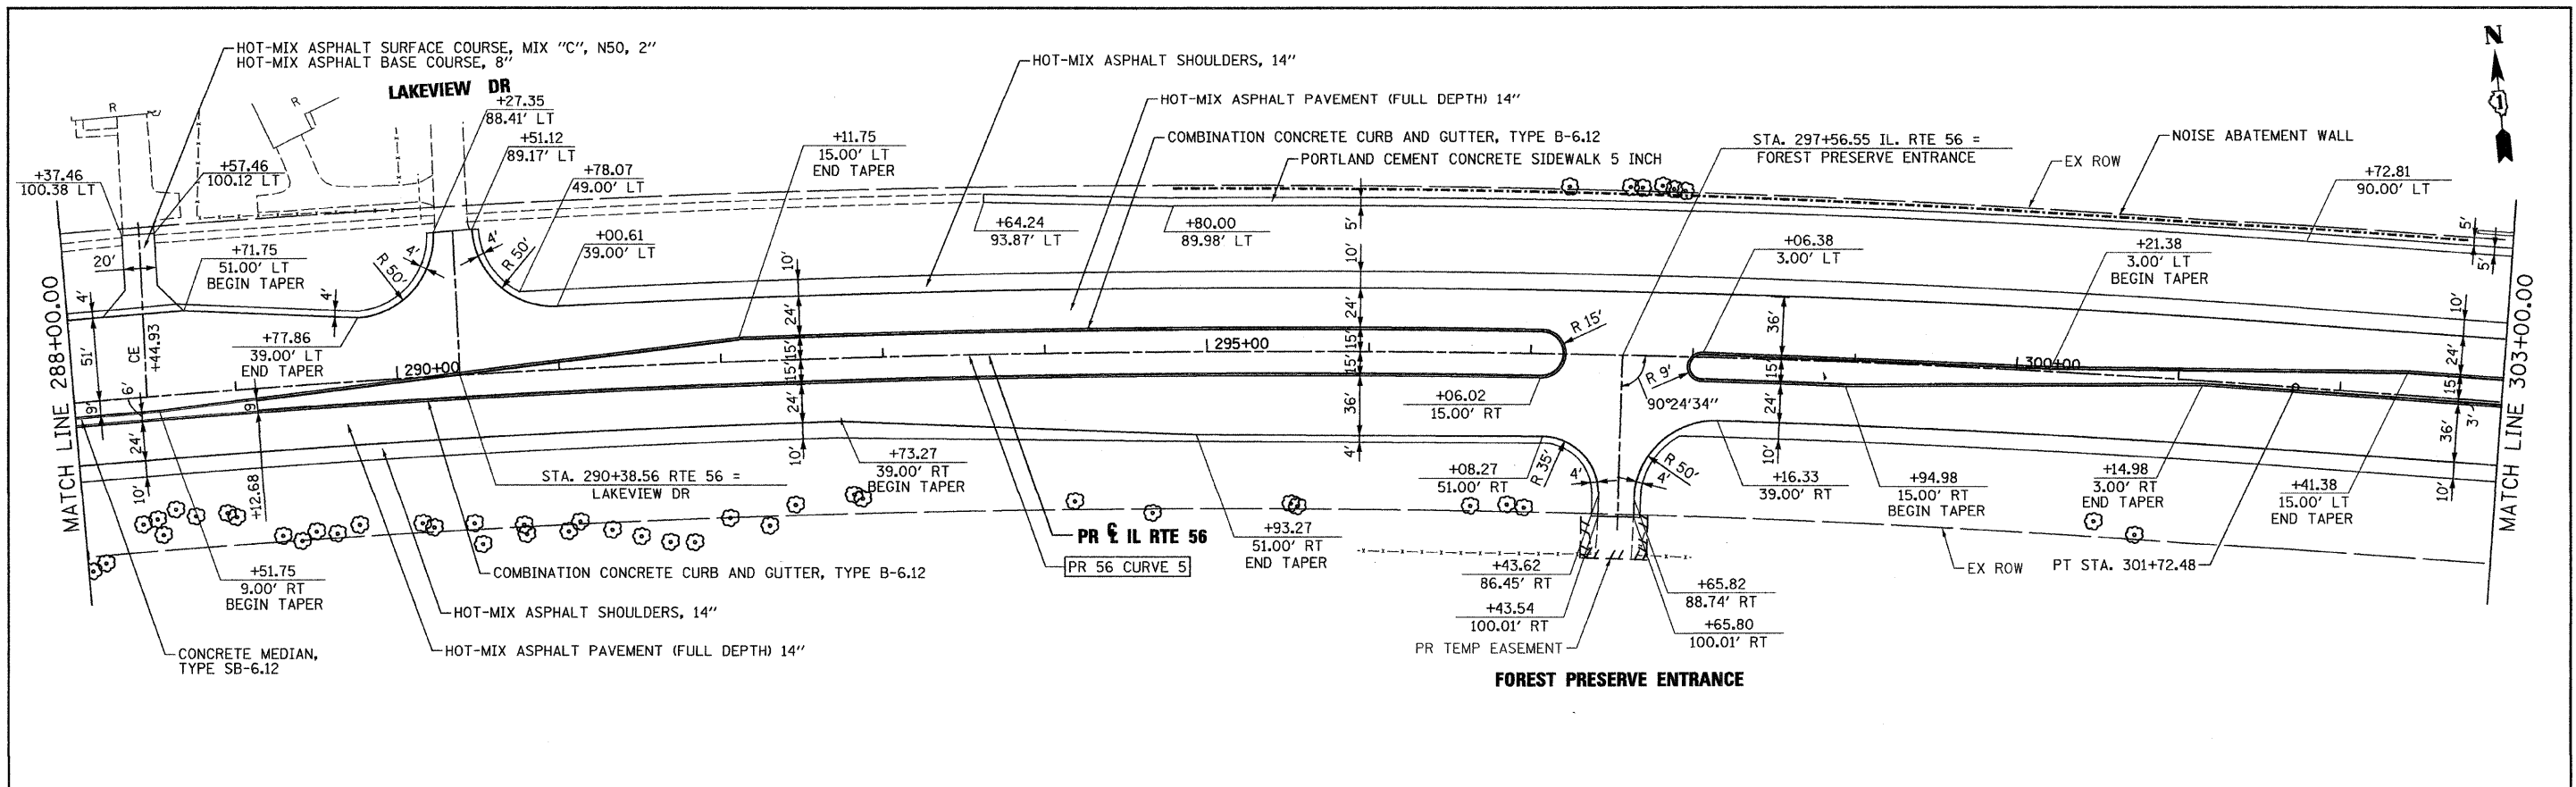

FILE NAME =	DESIGNED - JMM	REVISED -		ROADWAY PLAN AND PROFILE				F.A.P. RTE.	SECTION	COUNTY	TOTAL SHEETS	SHEET NO.	
#FILEL#	DRAWN - TMB	REVISED -		IL RTE 56				365	(57 & 58)WRS-2	DUPAGE	681	77	
USER NAME = #USER#	CHECKED - RMT	REVISED -		STATE OF ILLINOIS DEPARTMENT OF TRANSPORTATION				SCALE: 1"=50'		SHEET NO. 4 OF 19 SHEETS		STA. 288+00 TO STA. 303+00	
PLOT DATE = #DATE#	DATE - 12/6/10	REVISED -										ILLINOIS FED. AID PROJECT	
											CONTRACT NO. 62419		