
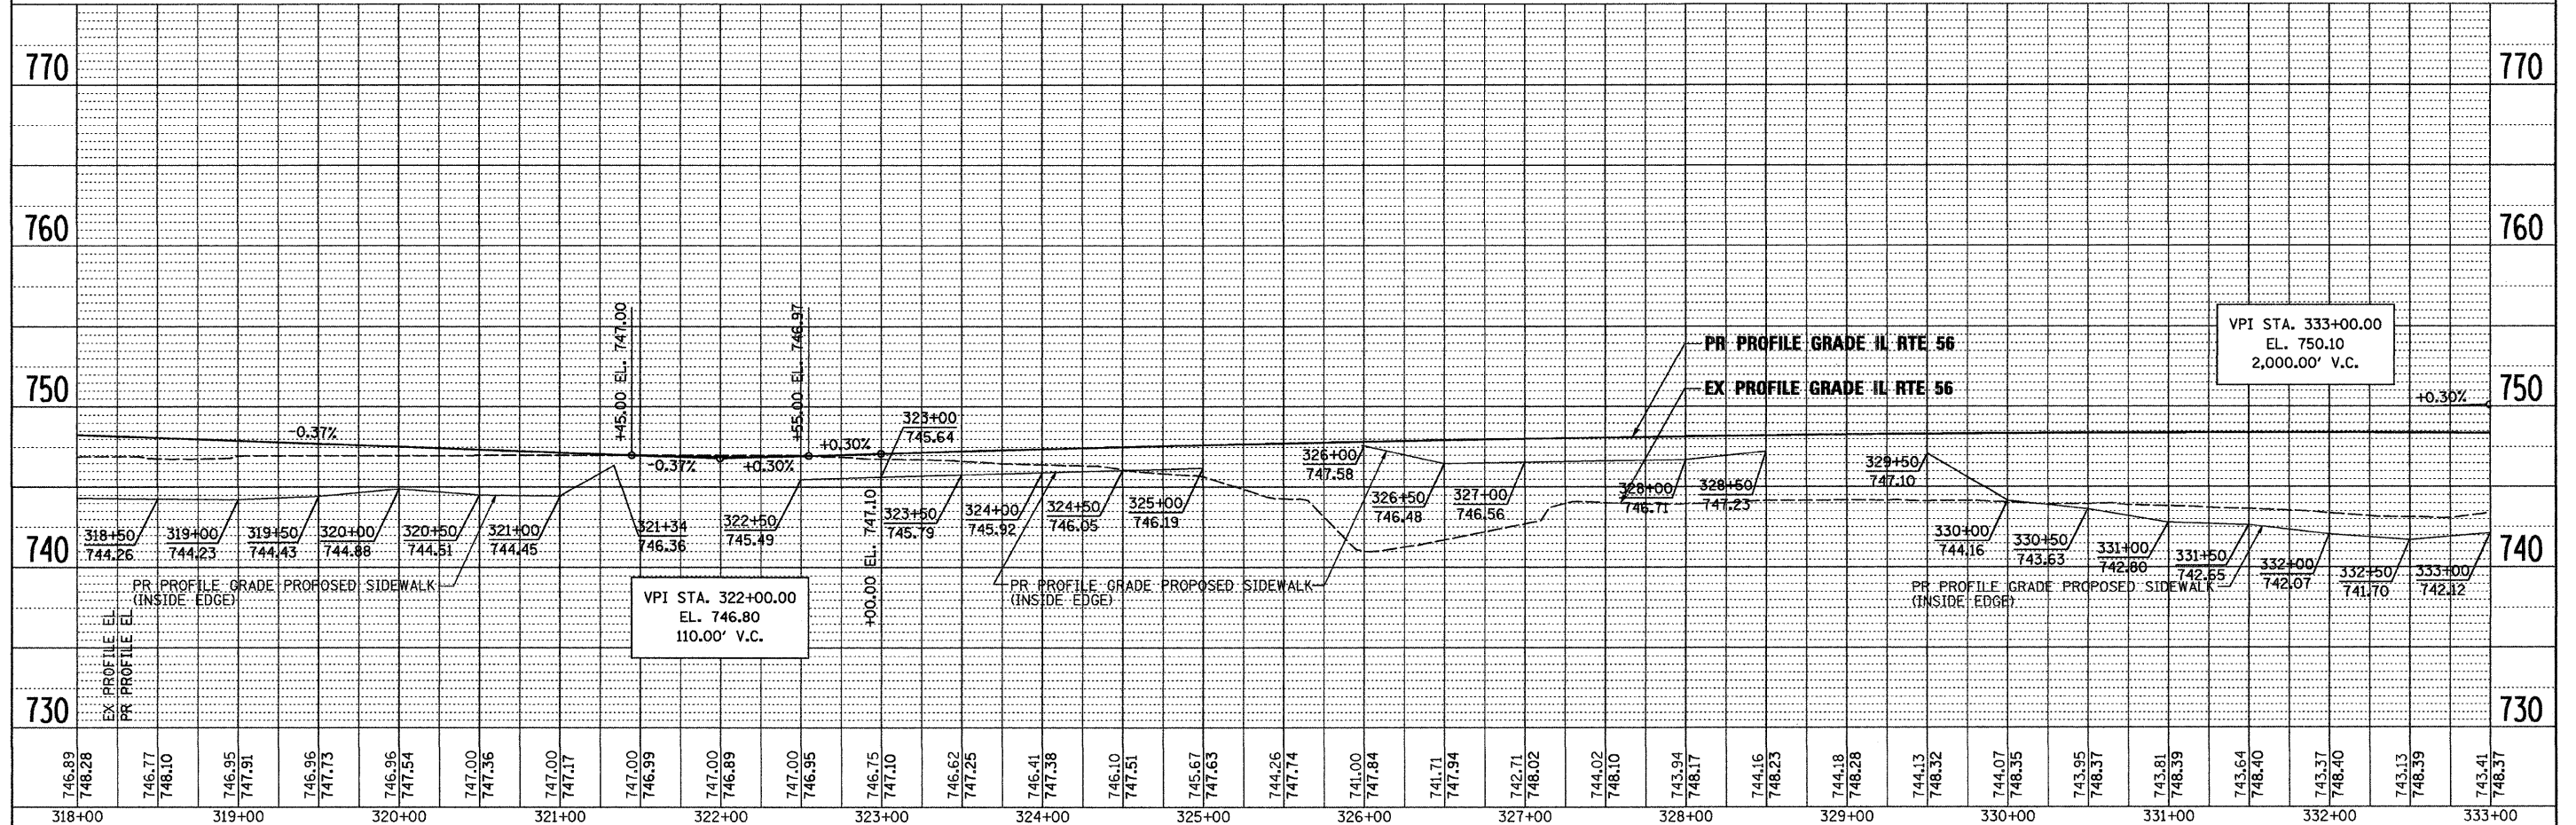


PLAN	SURVEYED	DATE
	PLOTTED	
	CHECKED	
	BY	
	NO. OF WAYS CHECKED	
	STRUCTURE	
	NO. OF WAYS	
	CADD FILE NAME	
	NO.	

PROFILE	SURVEYED	DATE
	PLOTTED	
	CHECKED	
	BY	
	NO. OF WAYS CHECKED	
	STRUCTURE	
	NO. OF WAYS	
	CADD FILE NAME	
	NO.	

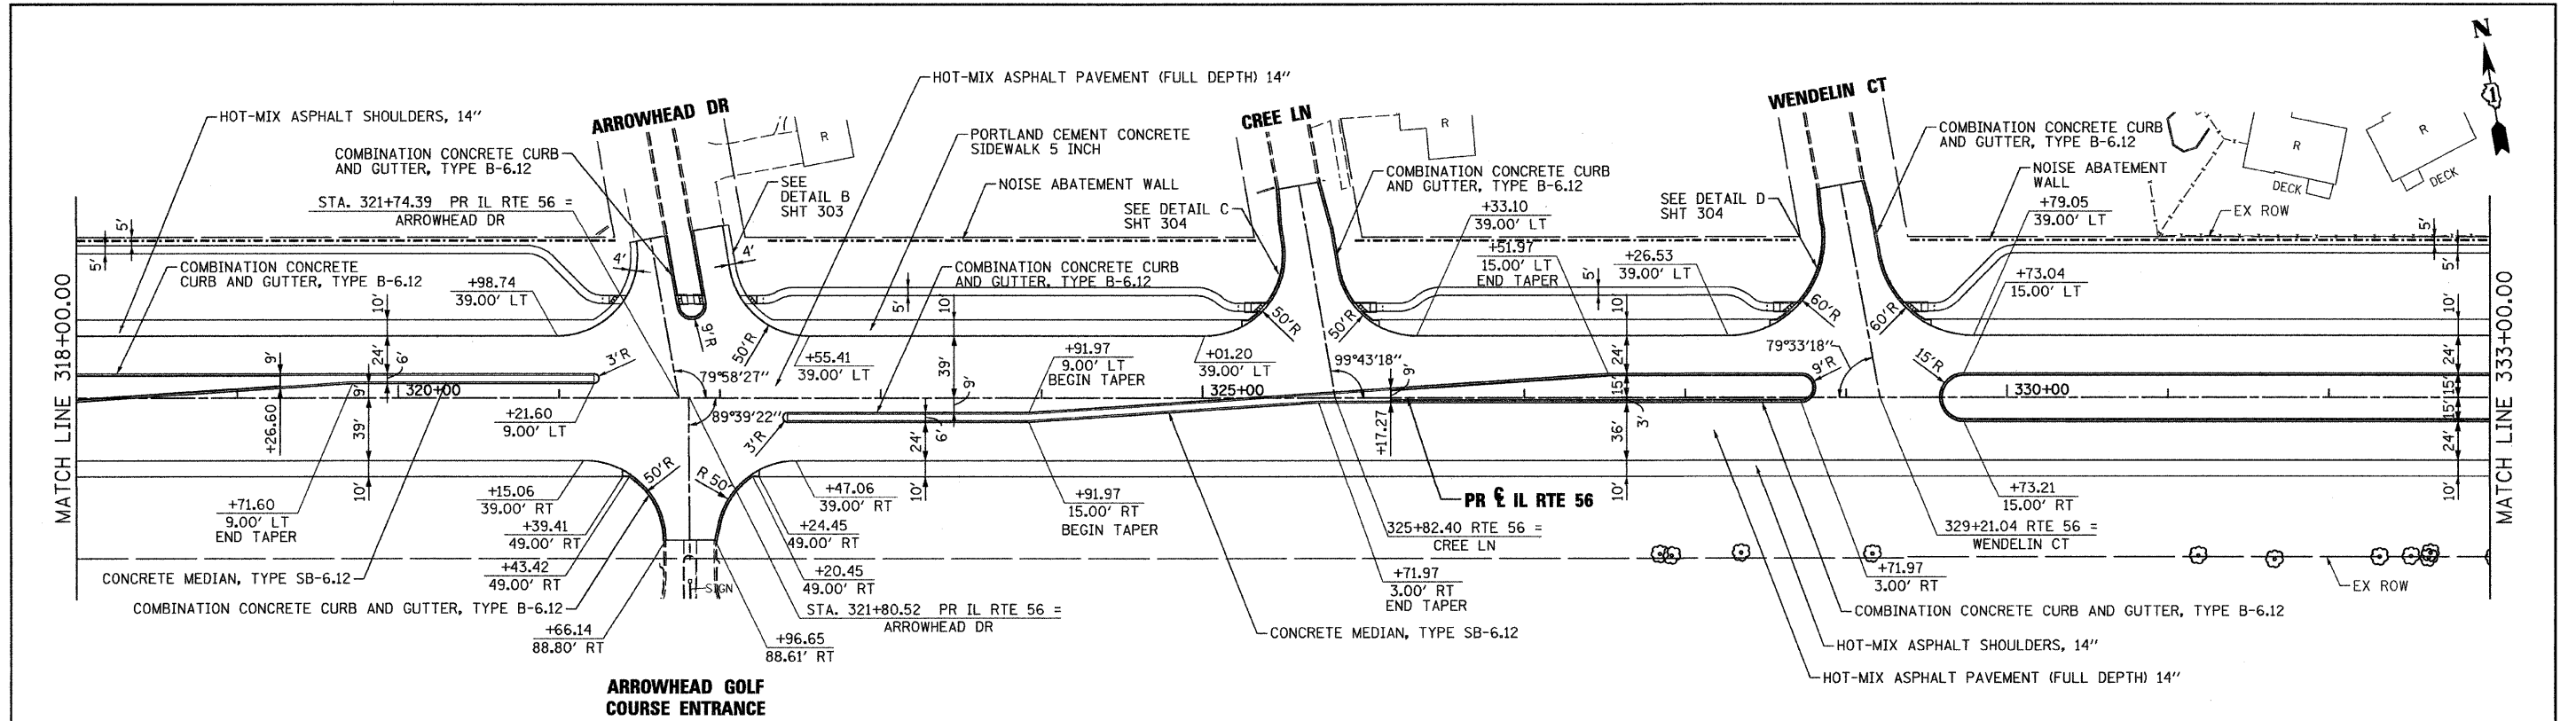

FILE NAME =	DESIGNED - JMM	REVISED -	benesch	STATE OF ILLINOIS DEPARTMENT OF TRANSPORTATION	ROADWAY PLAN AND PROFILE IL RTE 56			F.A.P. RTE. 365	SECTION (57 & 58)WRS-2	COUNTY DUPAGE	TOTAL SHEETS 681	SHEET NO. 79	
#FILEL#	DRAWN - TMB	REVISED -			SCALE: 1"=50'			SHEET NO. 6 OF 19 SHEETS	STA. 318+00 TO STA. 333+00	ILLINOIS FED. AID PROJECT			
USER NAME = #USER#	CHECKED - RMT	REVISED -			CONTRACT NO. 62419								
PLOT DATE = #DATE#	DATE - 12/6/10	REVISED -											