
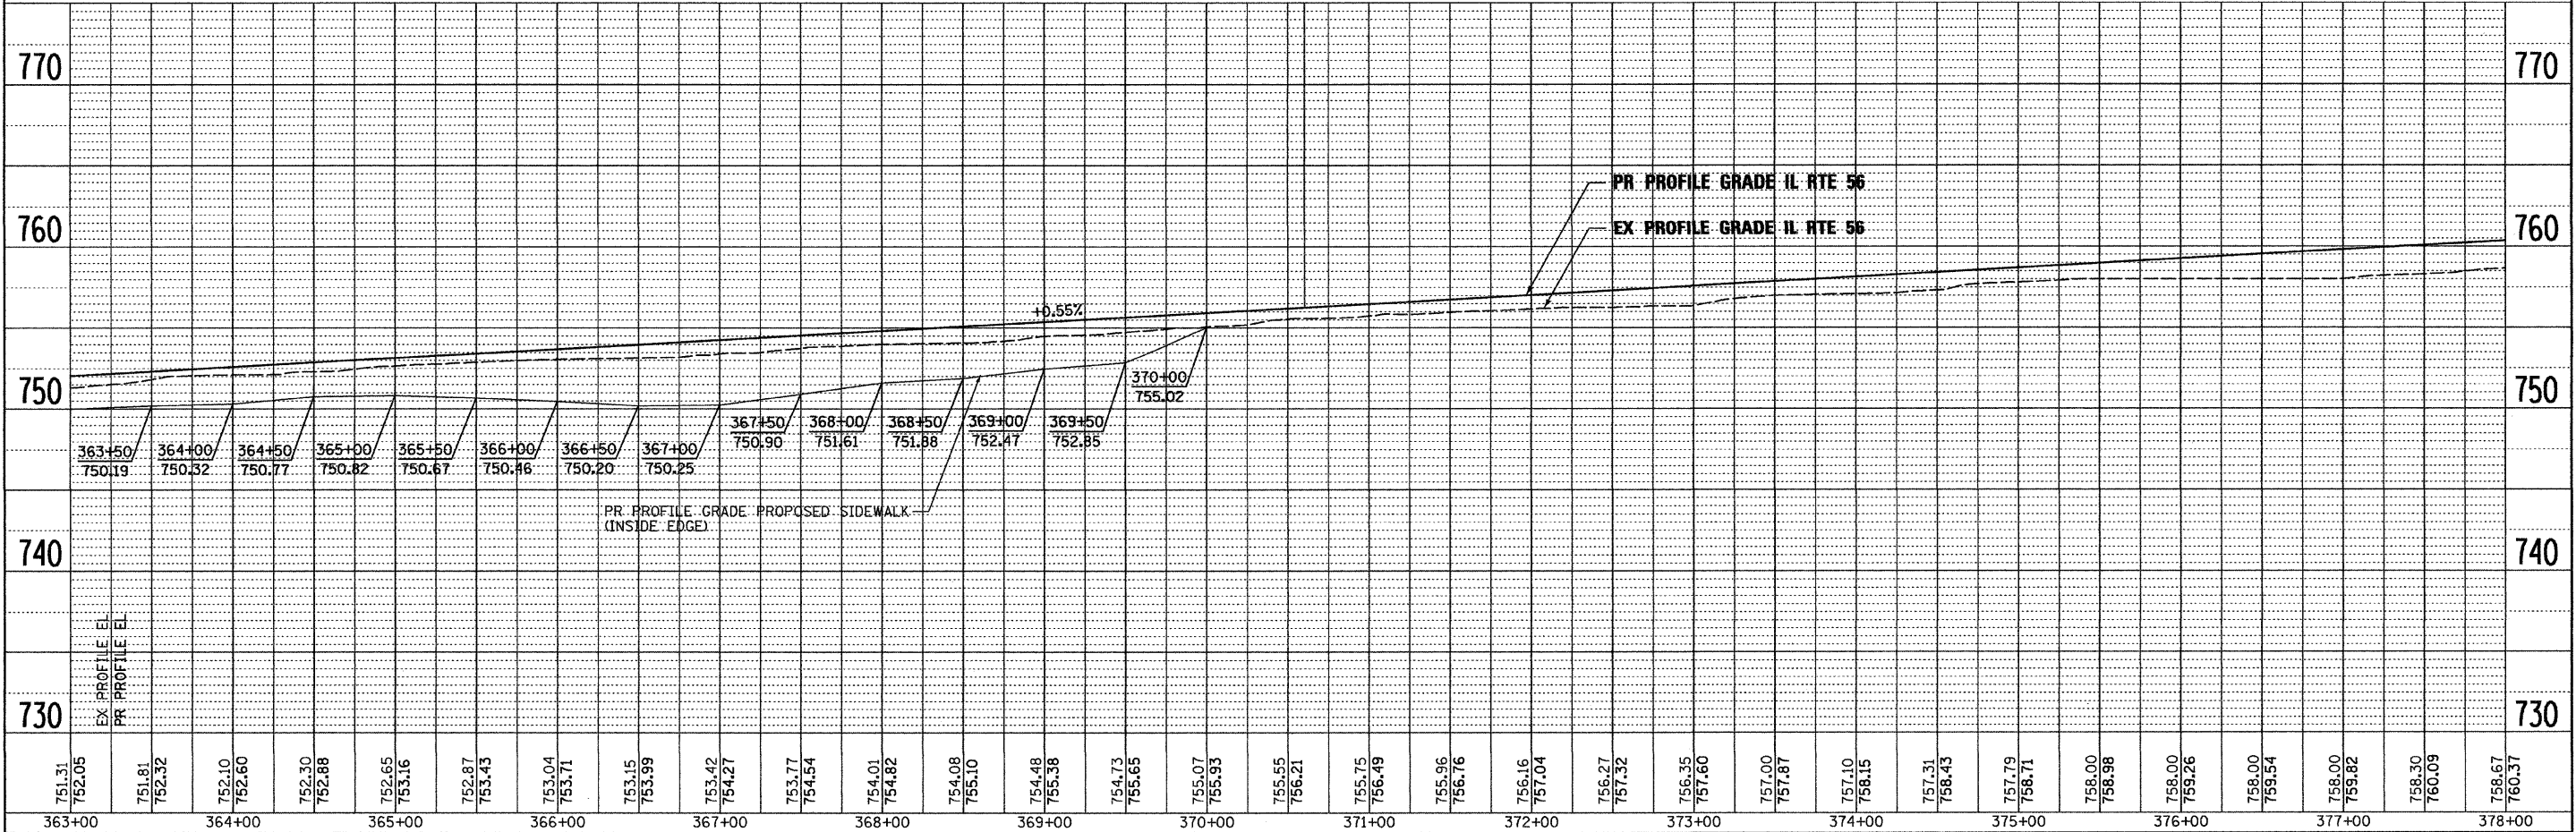


PLAN	SURVEYED	DATE
	PLOTTED	BY
	CHECKED	
	REVISIONS	
	NO. OF WAY CHECKED	
	CADD FILE NAME	
	NO.	

PROFILE	SURVEYED	DATE
	PLOTTED	BY
	CHECKED	
	REVISIONS	
	NO. OF WAY CHECKED	
	STRUCTURE NOTATIONS CIPID	
	NO.	

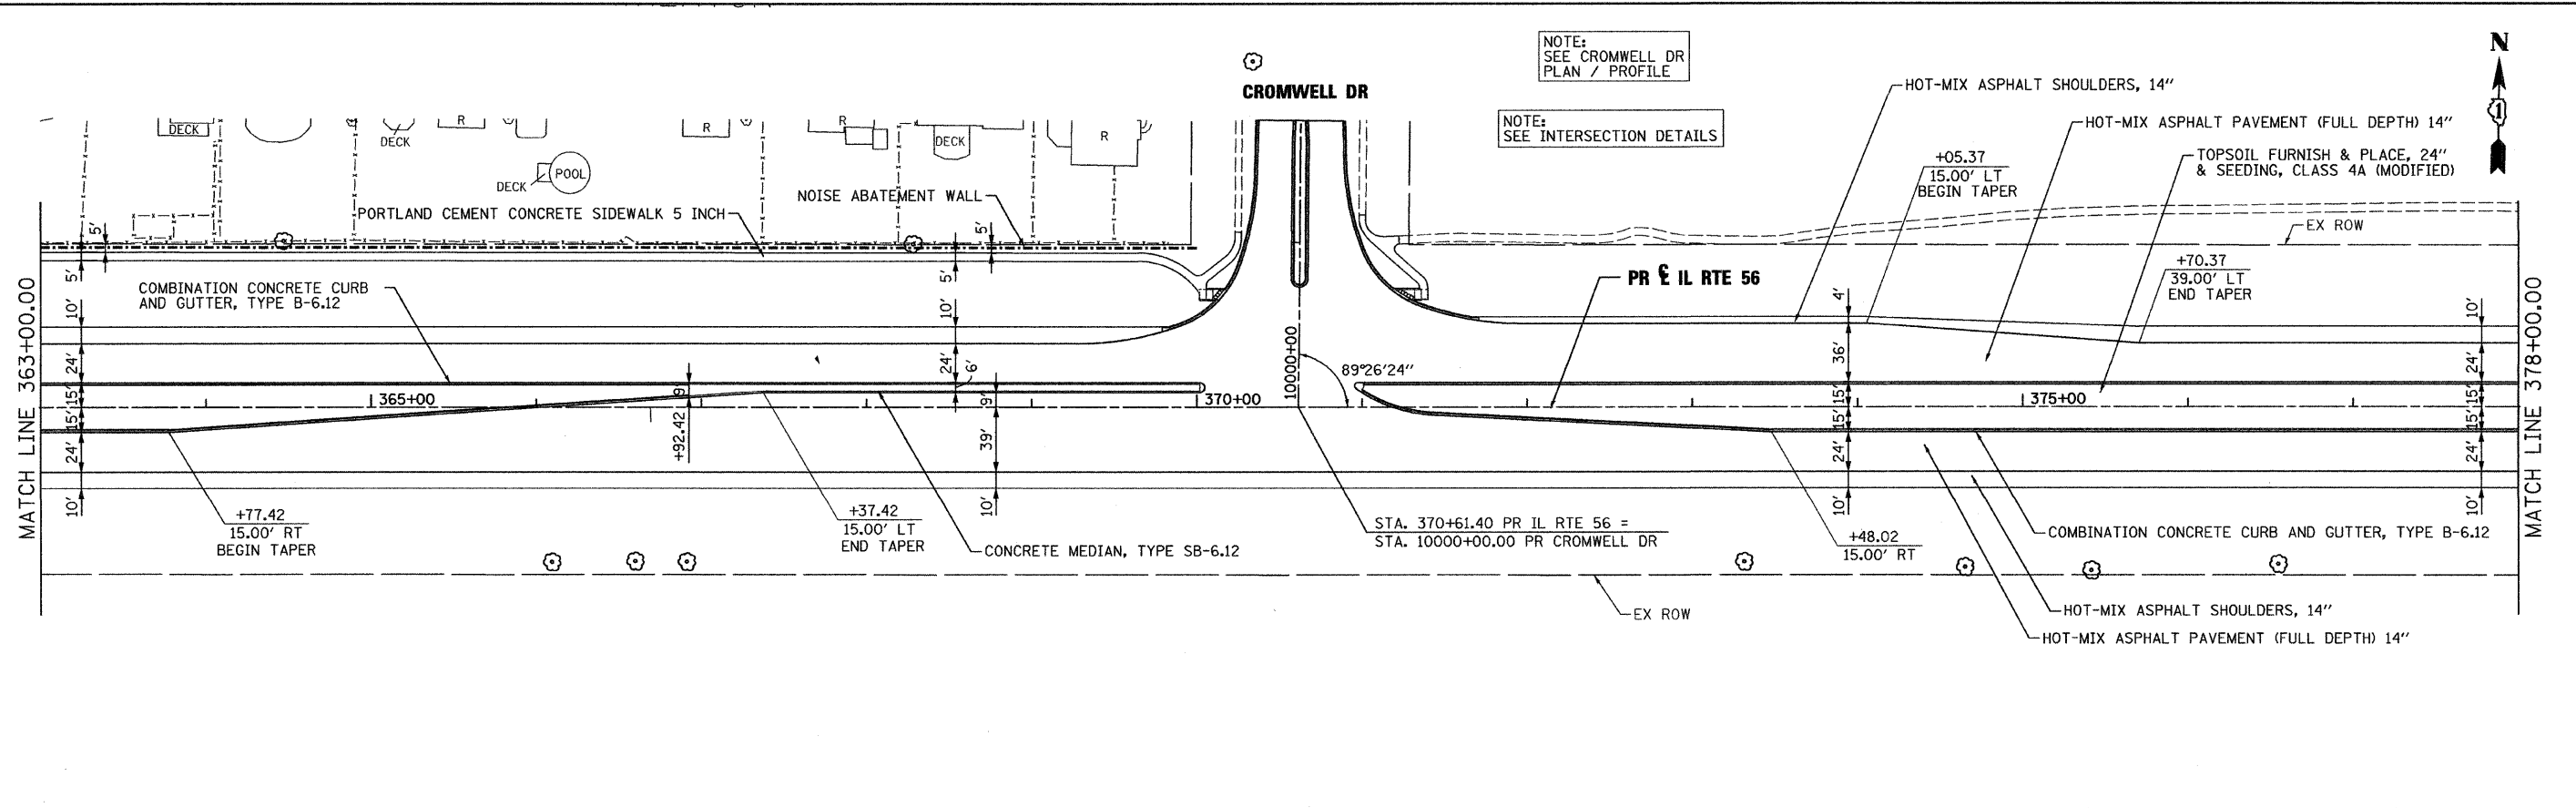

751.31	752.05	751.81	752.32	752.10	752.60	752.30	752.88	752.65	753.16	752.87	753.43	753.04	753.71	753.15	753.99	753.42	754.27	753.77	754.54	754.01	754.82	754.08	755.10	754.48	755.38	754.73	755.65	755.07	755.93	755.55	756.21	755.75	756.49	755.96	756.76	756.16	757.04	756.27	757.32	756.35	757.60	757.00	757.87	757.10	758.15	757.31	758.43	757.79	758.71	758.00	758.98	758.00	759.26	758.00	759.54	758.00	759.82	758.30	760.09	758.67	760.37
363+00	364+00	365+00	366+00	367+00	368+00	369+00	370+00	371+00	372+00	373+00	374+00	375+00	376+00	377+00	378+00	

benesch

**STATE OF ILLINOIS
DEPARTMENT OF TRANSPORTATION**

**ROADWAY PLAN AND PROFILE
IL RTE 56**

SCALE: 1"=50' SHEET NO. 9 OF 19 SHEETS STA. 363+00 TO STA. 378+00

F.A.P. RTE.	SECTION	COUNTY	TOTAL SHEETS	SHEET NO.
365	(57 & 58)WRS-2	DUPAGE	681	82
CONTRACT NO. 62419			ILLINOIS FED. AID PROJECT	