
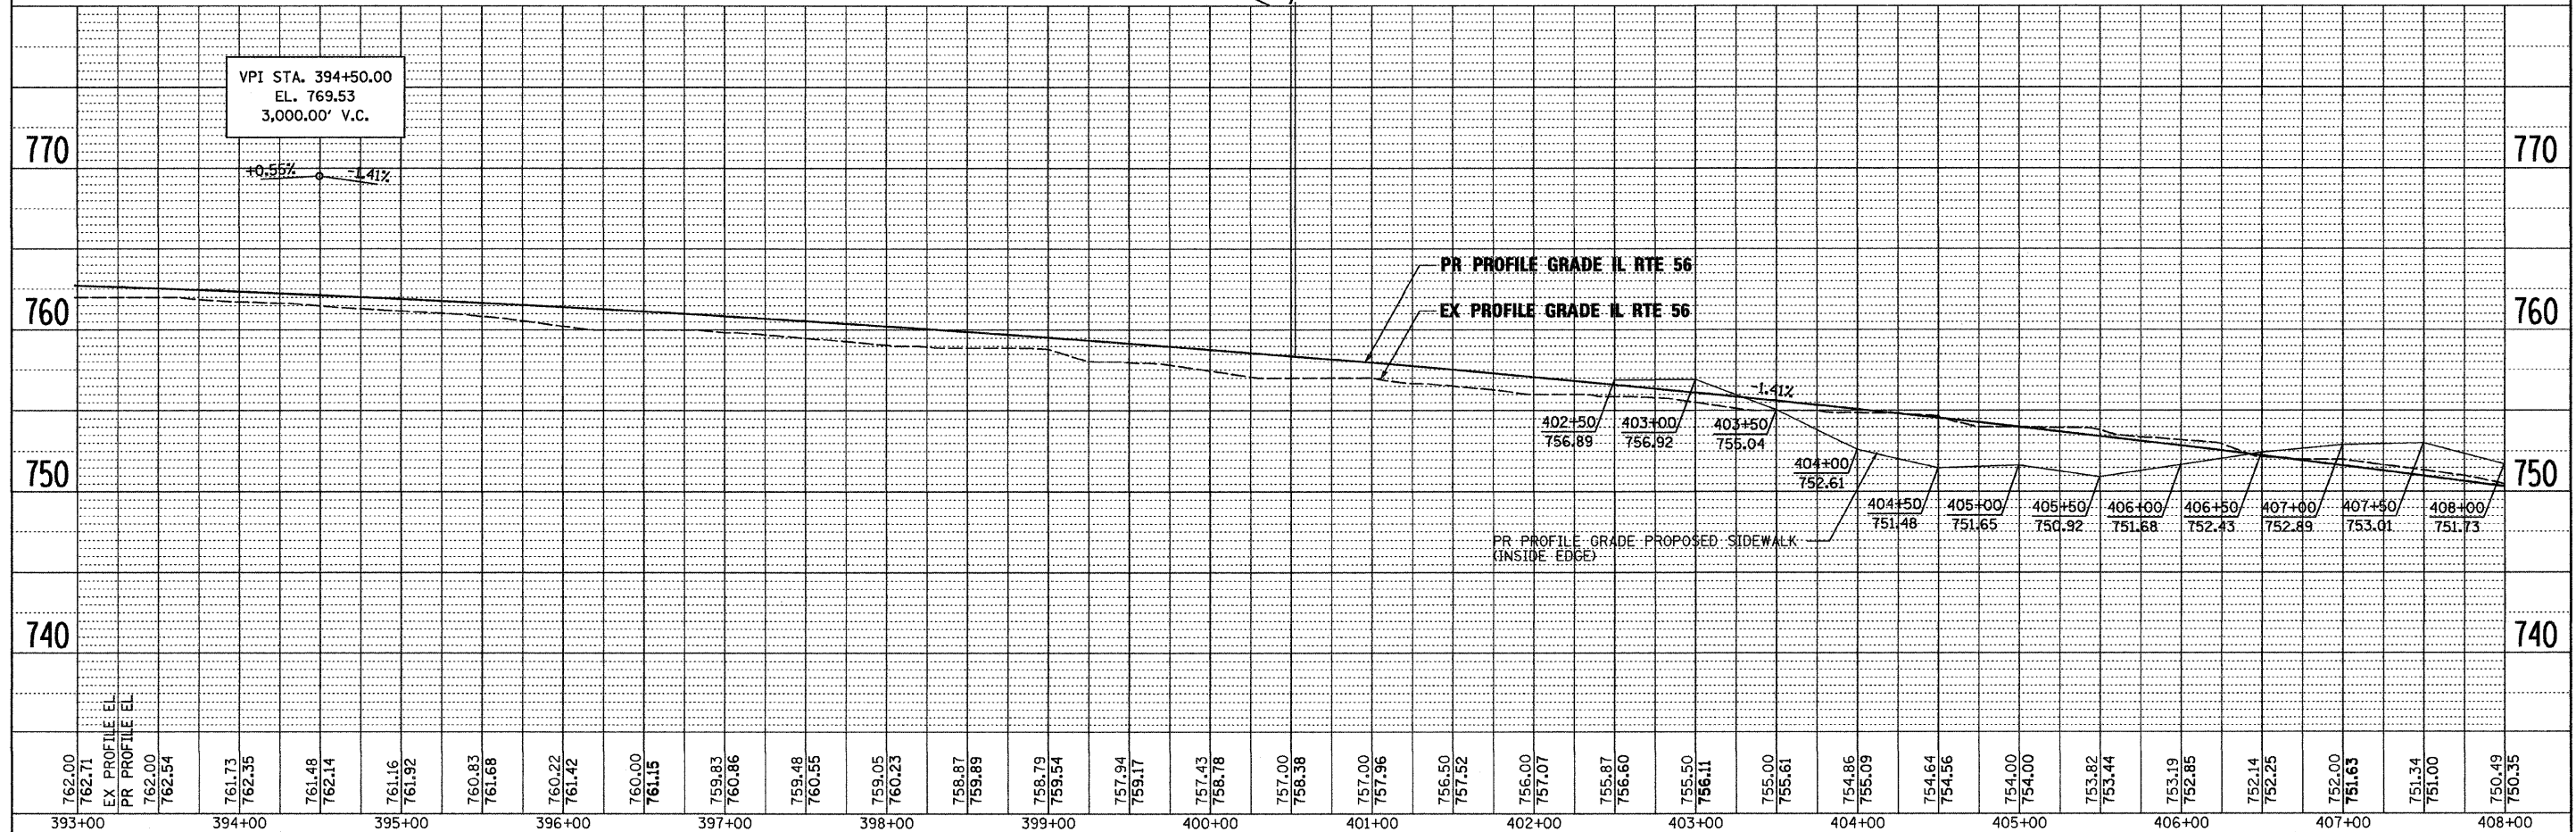


PLAN	SURVEYED	DATE
	PLOTTED	
	CHECKED	
	BY	
	NO.	
	FILE NAME	

PROFILE	SURVEYED	DATE
	PLOTTED	
	CHECKED	
	BY	
	NO.	
	FILE NAME	

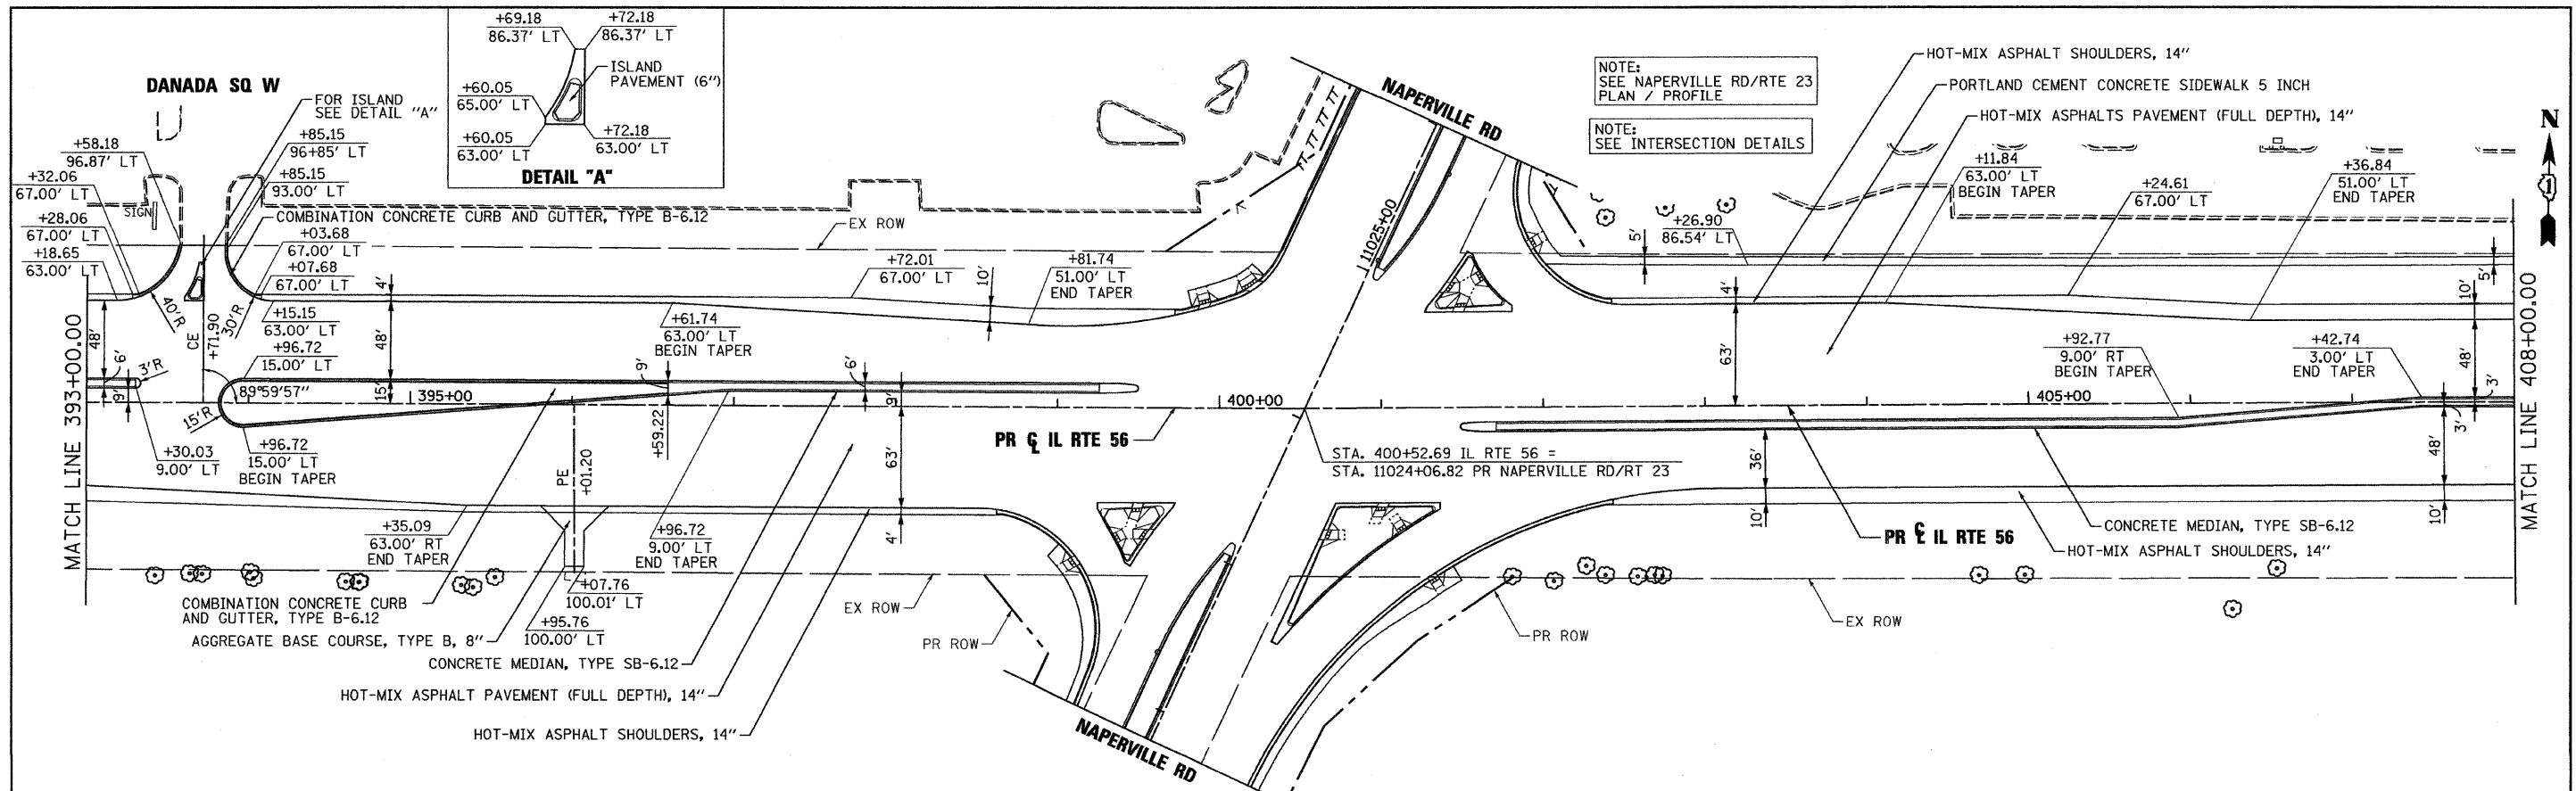

FILE NAME =	DESIGNED - JMM	REVISED -		ROADWAY PLAN AND PROFILE			F.A.P. RTE.	SECTION	COUNTY	TOTAL SHEETS	SHEET NO.	
#FILE#	DRAWN - TMB	REVISED -		IL RTE 56			365	(57 & 58)WRS-2	DUPAGE	681	84	
USER NAME = #USER#	CHECKED - RMT	REVISED -		STATE OF ILLINOIS DEPARTMENT OF TRANSPORTATION			SCALE: 1"=50'		SHEET NO.11 OF 19 SHEETS		STA. 393+00 TO STA. 408+00	
PLOT DATE = #DATE#	DATE - 12/6/10	REVISED -							ILLINOIS FED. AID PROJECT		CONTRACT NO. 62419	