


CITY OF WARRENVILLE
NE 1/4 SECTION 33 - 39 - 9

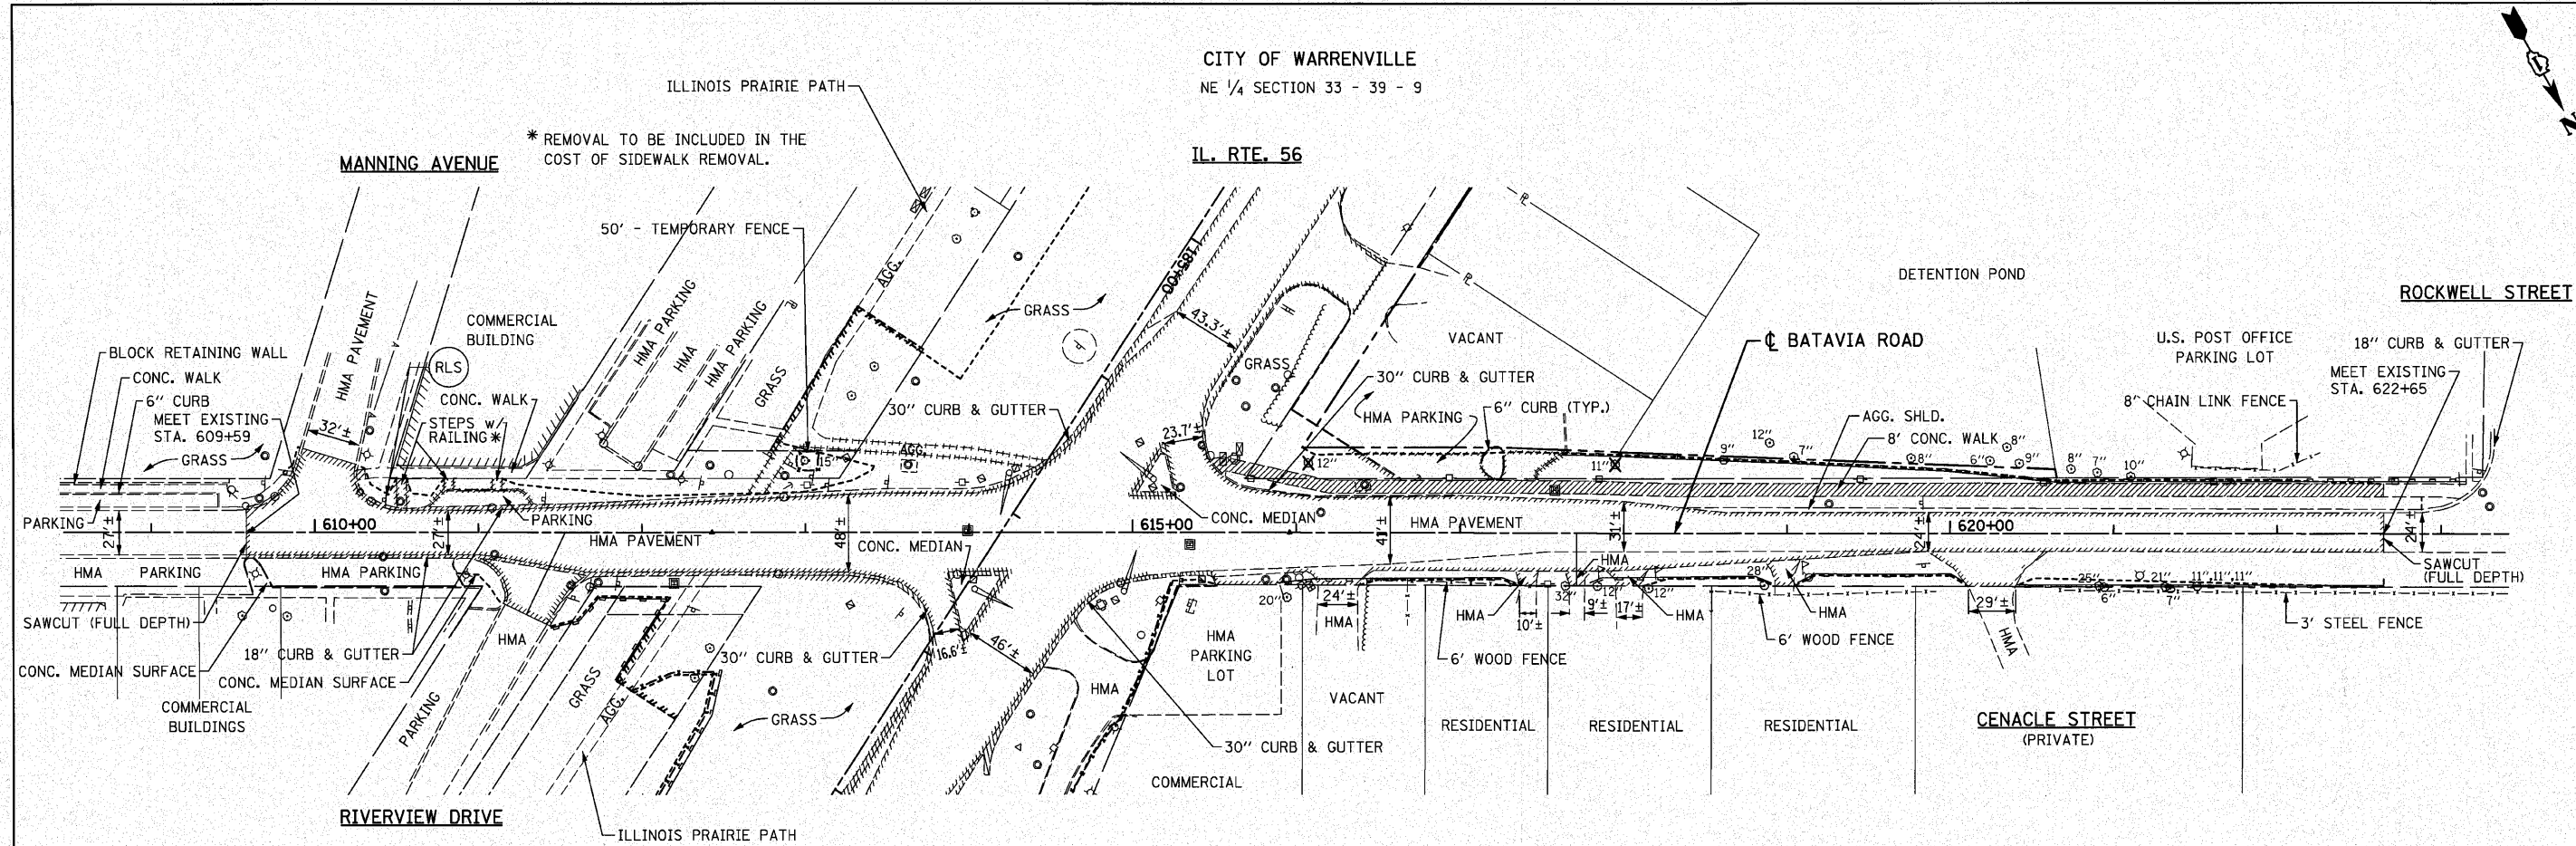

* REMOVAL TO BE INCLUDED IN THE COST OF SIDEWALK REMOVAL.

NOTE:
SEE EROSION CONTROL PLANS FOR TEMPORARY FENCE LIMITS ALONG WETLANDS.

LEGEND

	REMOVAL ITEMS
	TREE REMOVAL
	CONSTRUCTION LIMITS (IF NOT EXISTING R.O.W.)
	RELOCATE SIGN PANEL ASS. TYPE A OR TYPE B SEE SIGNING PLANS

FILE NAME = D162428-shr-tram8-bat.dgn
PLOT DATE = 12/3/2010
PLOT SCALE = 50.000' / IN.

CHRISTIAN-ROGE & ASSOCIATES, INC.
ENGINEERS-PLANNERS-SURVEYORS
211 WEST WACKER DRIVE
CHICAGO, ILLINOIS 60606
PHONE: (312)372-2023 FAX: (312)372-5274

DESIGNED - S.J.P.	REVISED -
DRAWN - A.C.S.	REVISED -
CHECKED - M.P.	REVISED -
DATE - DECEMBER 3, 2010	REVISED -

STATE OF ILLINOIS
DEPARTMENT OF TRANSPORTATION

EXISTING CONDITIONS & REMOVAL PLAN
BATAVIA ROAD

SCALE: 1" = 50' SHEET NO. 1 OF 1 SHEETS STA. 609+16 TO STA. 622+65

F.A.P. RTE.	SECTION	COUNTY	TOTAL SHEETS	SHEET NO.
365	(58&59) WRS-3	DuPAGE	466	88
FED. ROAD DIST. NO. 1 ILLINOIS FED. AID PROJECT			CONTRACT NO. 62420	