


LANDSCAPING LEGEND

- SEEDING, CLASS 2A WITH EROSION CONTROL BLANKET
- SEEDING, CLASS 4A (MODIFIED) WITH EROSION CONTROL BLANKET
- SEEDING, CLASS 4A (MODIFIED) & CLASS 5 (MODIFIED) WITH EROSION CONTROL BLANKET
- SEEDING, CLASS 4B (MODIFIED) WITH EROSION CONTROL BLANKET PLACED IN DITCH BOTTOMS
- SODDING (SALT TOLERANT)

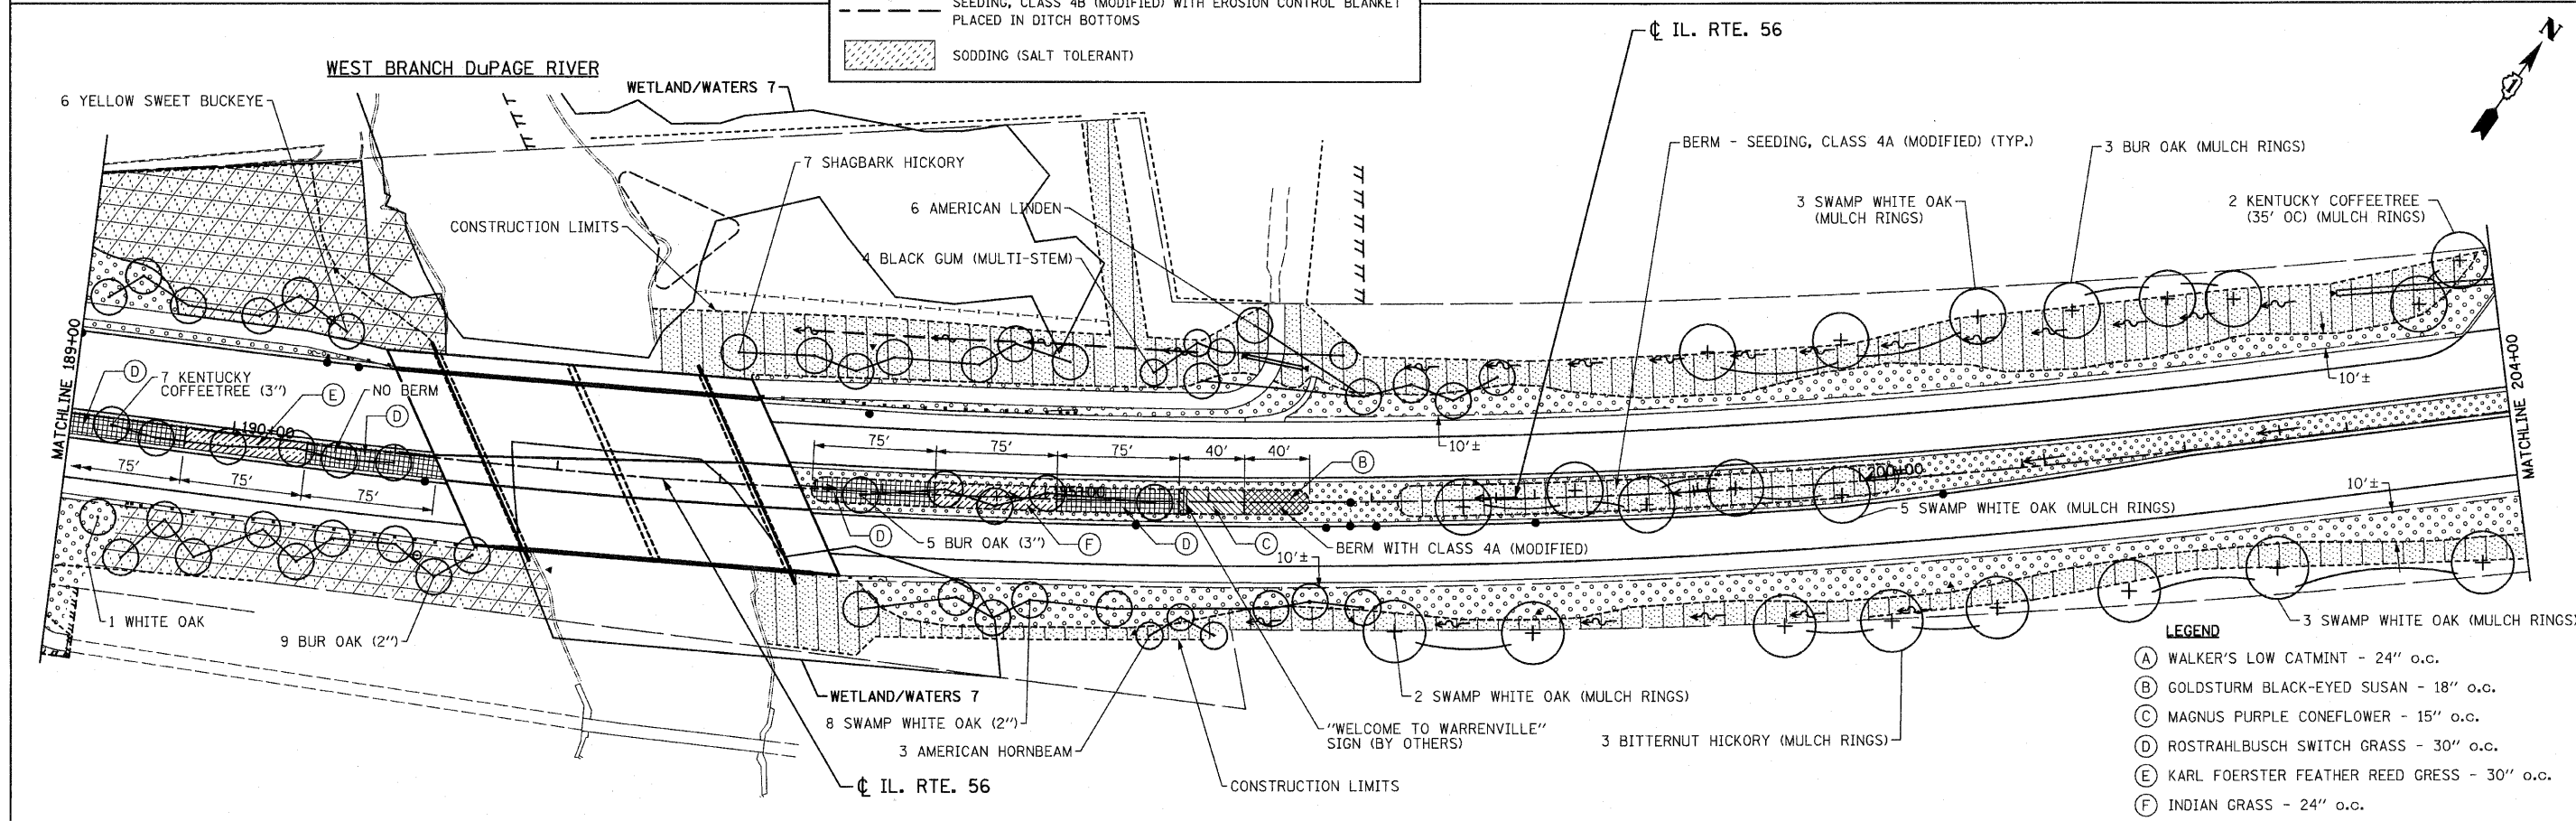

- LEGEND**
- (A) WALKER'S LOW CATMINT - 24" o.c.
 - (B) GOLDSTURM BLACK-EYED SUSAN - 18" o.c.
 - (C) MAGNUS PURPLE CONEFLOWER - 15" o.c.
 - (D) ROSTRAHLBUSCH SWITCH GRASS - 30" o.c.
 - (E) KARL FOERSTER FEATHER REED GRASS - 30" o.c.
 - (F) INDIAN GRASS - 24" o.c.

FILE NAME =D162420-sh1-ls4.dgn
 PLOT DATE =12/2/2010
 PLOT SCALE=50.00000' / IN.

CHRISTIAN-ROGE & ASSOCIATES, INC.
 ENGINEERS-PLANNERS-SURVEYORS
 211 WEST WACKER DRIVE
 CHICAGO, ILLINOIS 60606
 PHONE: (312)372-2023 FAX: (312)372-5274

DESIGNED - S.J.P.	REVISED -
DRAWN - A.C.S.	REVISED -
CHECKED - M.P.	REVISED -
DATE - DECEMBER 3, 2010	REVISED -

**STATE OF ILLINOIS
 DEPARTMENT OF TRANSPORTATION**

**LANDSCAPING PLAN
 IL. RTE. 56**

SCALE: 1" = 50' SHEET NO. 4 OF 6 SHEETS STA. 174+00 TO STA. 204+00

F.A.P. RTE.	SECTION	COUNTY	TOTAL SHEETS	SHEET NO.
365	(58859) WRS-3	DuPAGE	466	191
CONTRACT NO. 62420				
FED. ROAD DIST. NO. 1 ILLINOIS FED. AID PROJECT				