
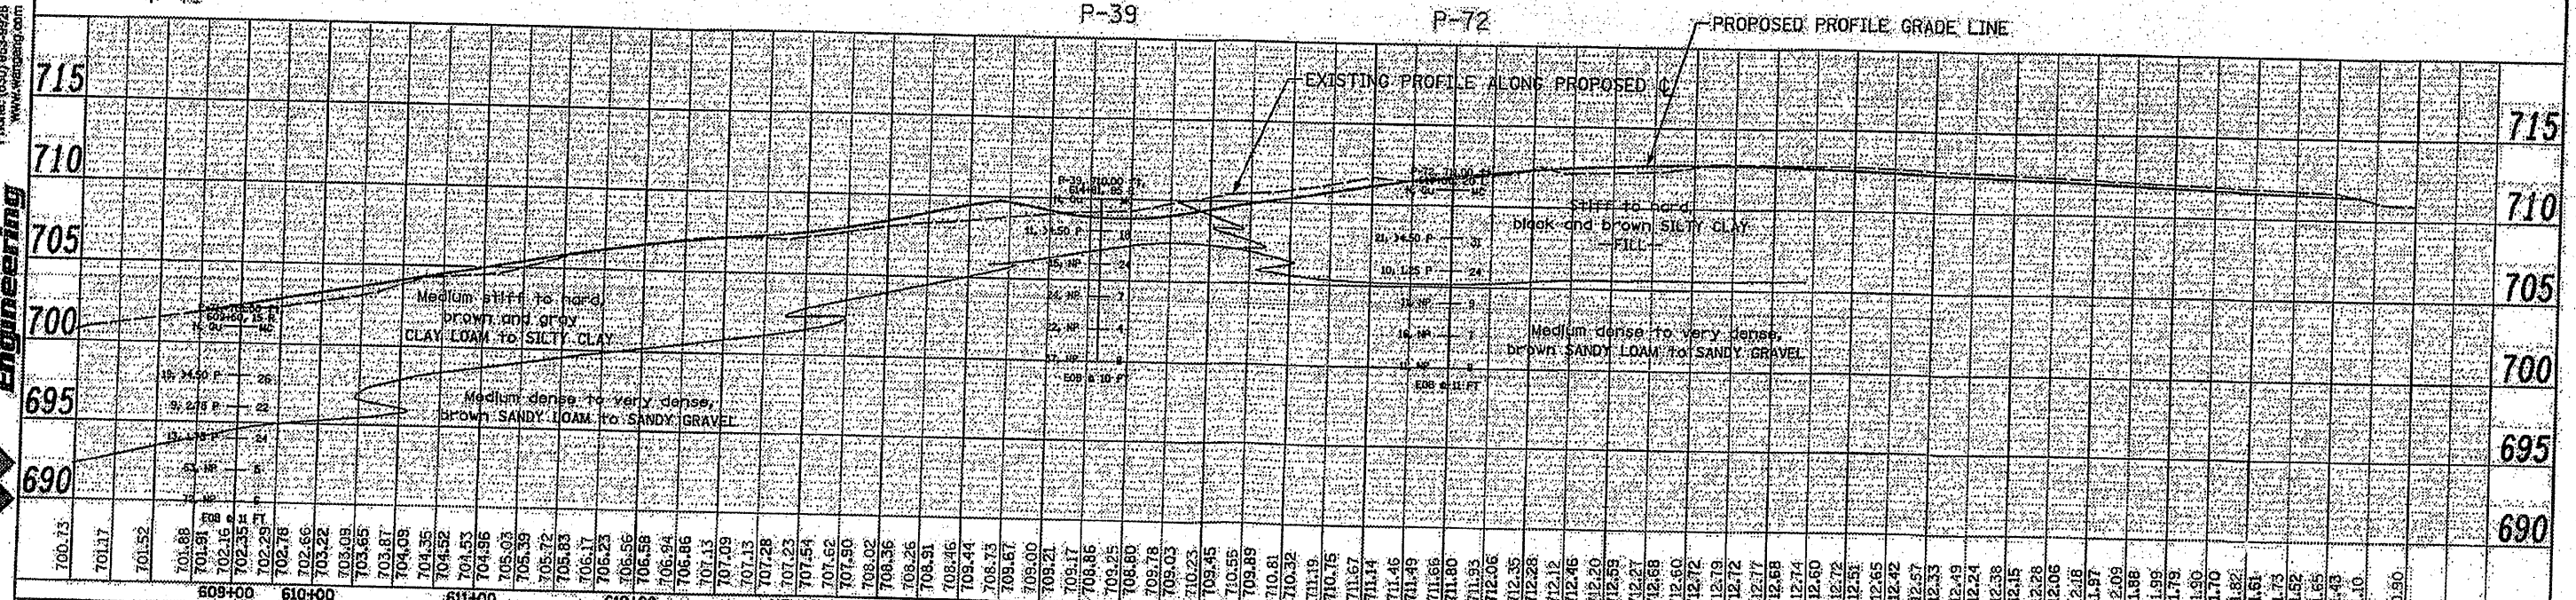


1145 N. Main Street
 Lombard, IL 60148
 Phone: (630) 853-8928
 www.wangeng.com

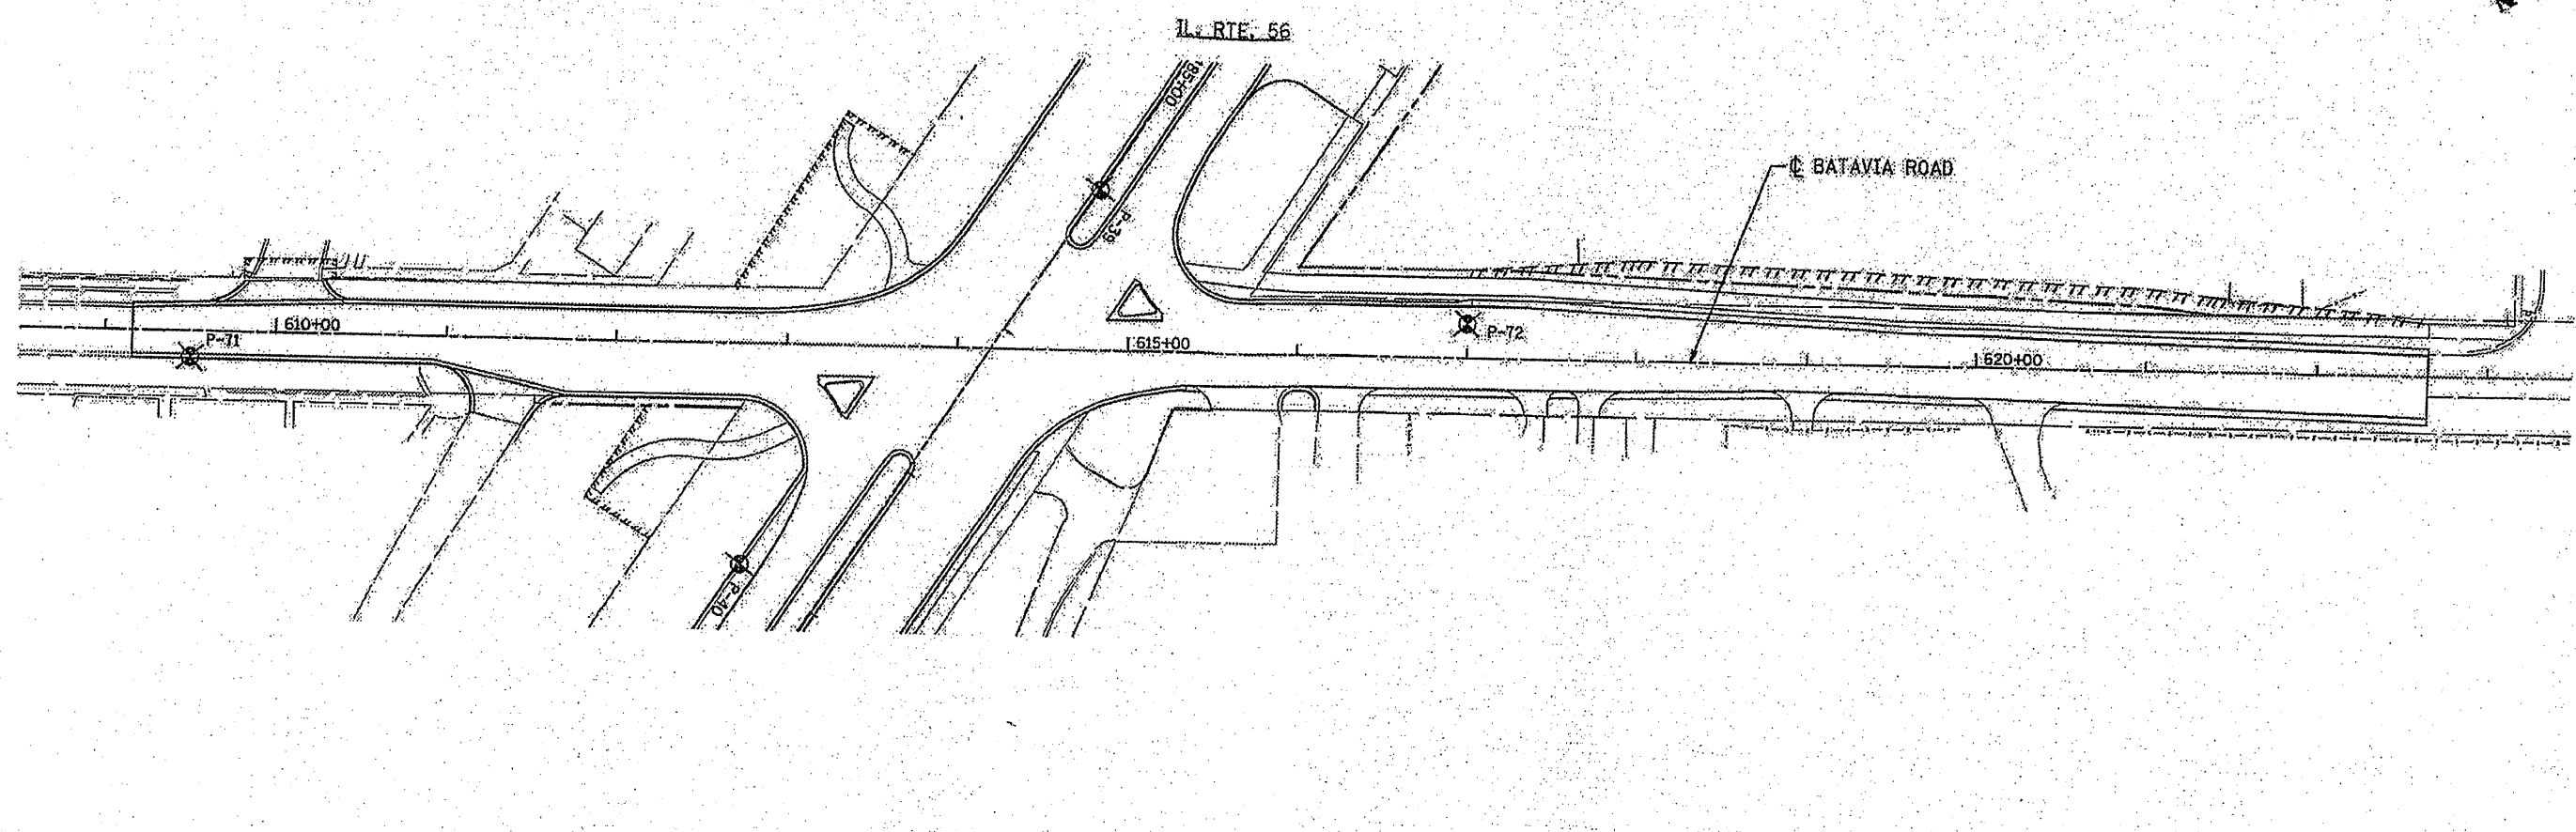

FILE NAME: #FFLES	DESIGNED: S.J.P.	REVISIONS:	STATE OF ILLINOIS	ROADWAY PLAN AND PROFILE	F.A.P. RTE. 368	SECTION (S8859) WRS-3	COUNTY DUPAGE	TOTAL SHEETS 466	SHEET NO. 335
PLOT DATE: 4/20/09	DRAWN: RJSR	REVISIONS:	DEPARTMENT OF TRANSPORTATION	BATAVIA ROAD	368	(S8859) WRS-3	DUPAGE	466	335
PLOT SCALE: 1"=40'	CHECKED: M.P.	REVISIONS:							
	DATE: JUNE 2009	REVISIONS:							
CHRISTIAN ROGE & ASSOCIATES, INC. ENGINEERS-PLANNERS-SURVEYORS 311 WEST WACKER DRIVE CHICAGO, ILLINOIS 60606 PHONE: (312) 712-2021 FAX: (312) 712-6274			SCALE: 3/4" = 50' SHEET NO. 16 OF 32 SHEETS STA. TO STA.		CONTRACT NO. 62420 FED. ROAD DIST. NO. 1 (ILLINOIS) FED. AID PROJECT				