


IL. RTE. 56

RW-1      P-73      P-74      P-56

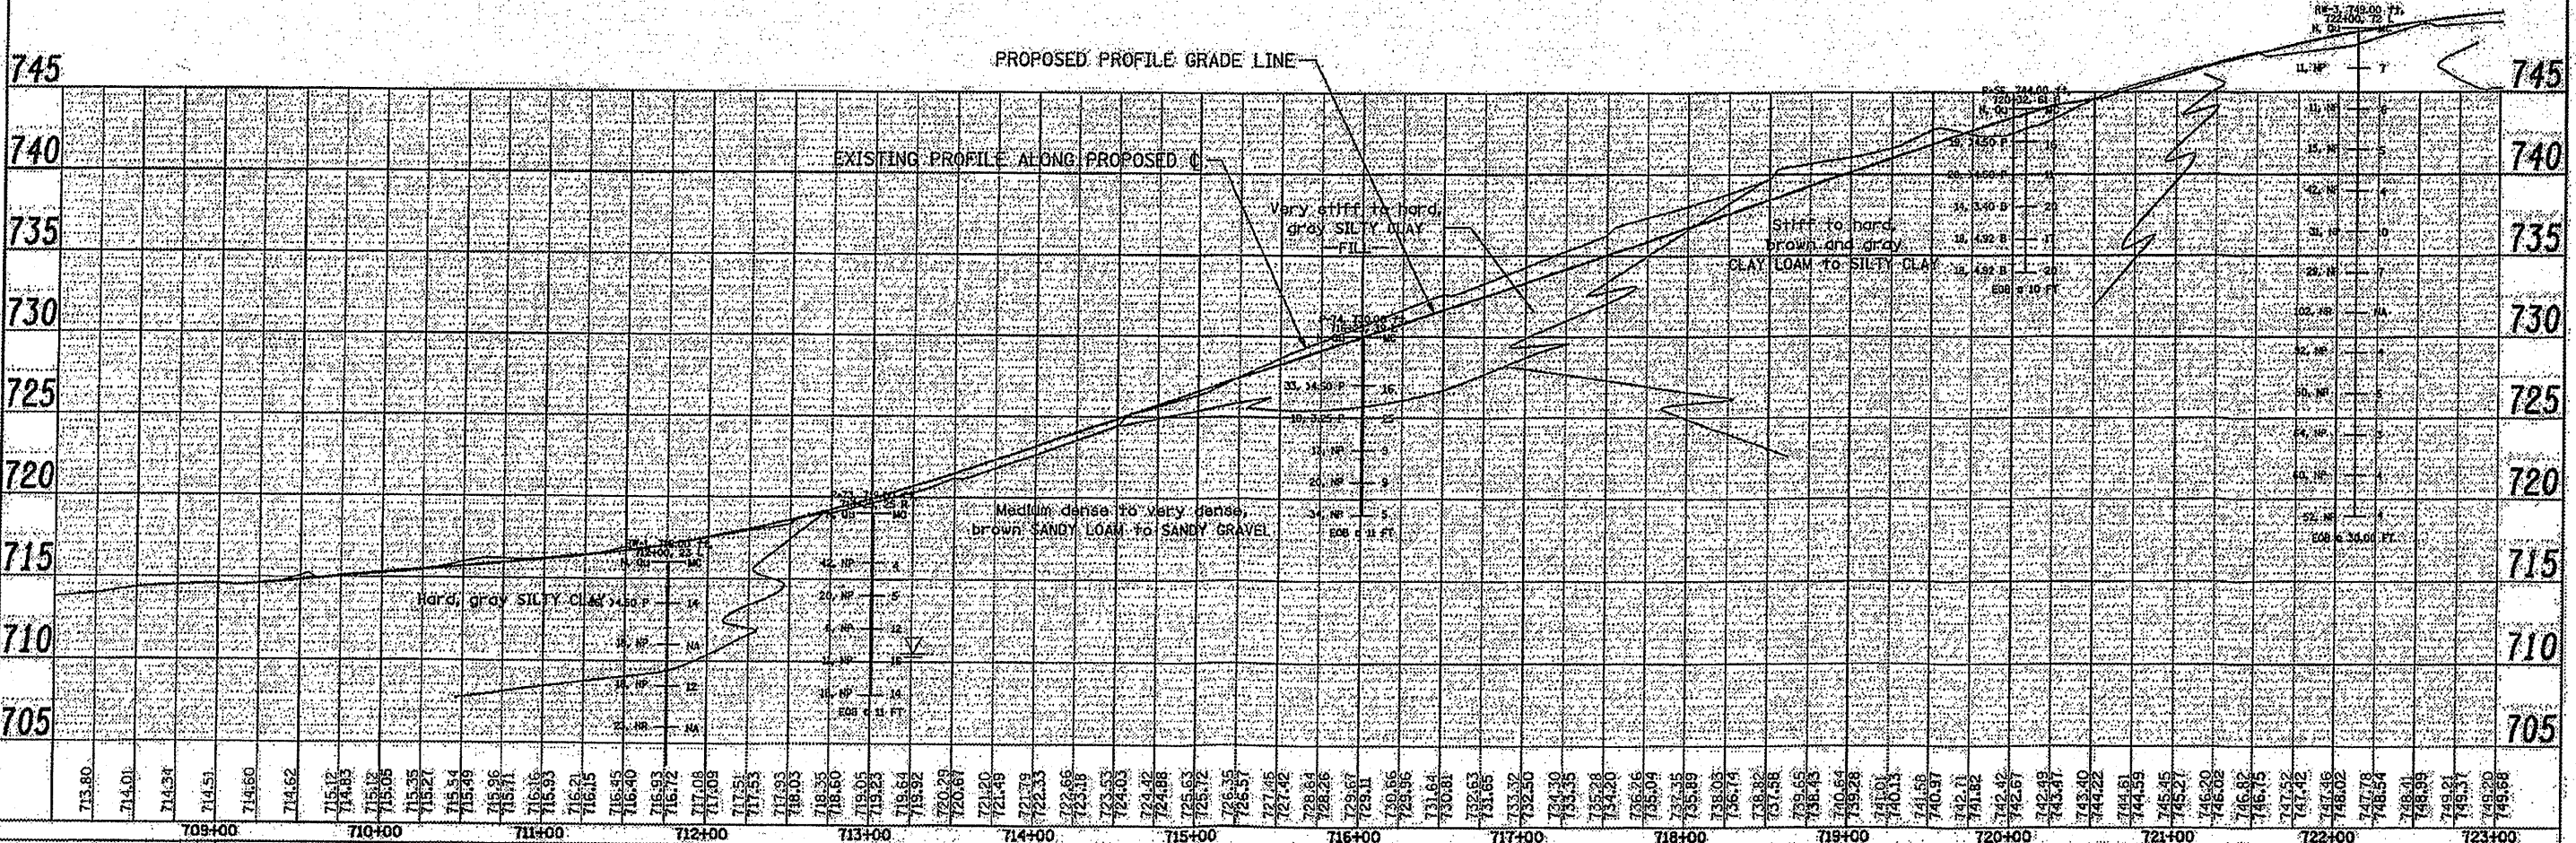

**W Wang Engineering**  
 1145 N. Main Street  
 Lombard, IL 60148  
 Phone: (630) 952-9928  
 www.wangeng.com

FILE NAME: #RTK1659	DESIGNED: S.J.P.	REVISED:	<b>STATE OF ILLINOIS</b> <b>DEPARTMENT OF TRANSPORTATION</b>	<b>ROADWAY PLAN AND PROFILE</b> <b>WINFIELD ROAD</b>		P.L.P. / R.T.P. 369 /	SECTION (5B&59) WRS-3	COUNTY DUPAGE	TOTAL SHEETS 466	SHEET NO. 336	
PLT. DATE: #DATE#	DRAWN: B.E.S.	REVISED:		SCALE: 3" = 50'	SHEET NO. 17 OF 32 SHEETS	STA. TO STA.	FED. ROAD DIST. NO. 1 (ILLINOIS)	FED. AID PROJECT			
PLT. SCALE: #SCALES#	CHECKED: M.P.	REVISED:									
	DATE: JUNE 2009	REVISED:									

**CHRISTIAN ROGE & ASSOCIATES, INC.**  
 ENGINEERS-PLANNERS-SURVEYORS  
 711 WEST WACKER DRIVE  
 CHICAGO, ILLINOIS 60601  
 PHONE: (312) 772-2023 FAX: (312) 772-6274