
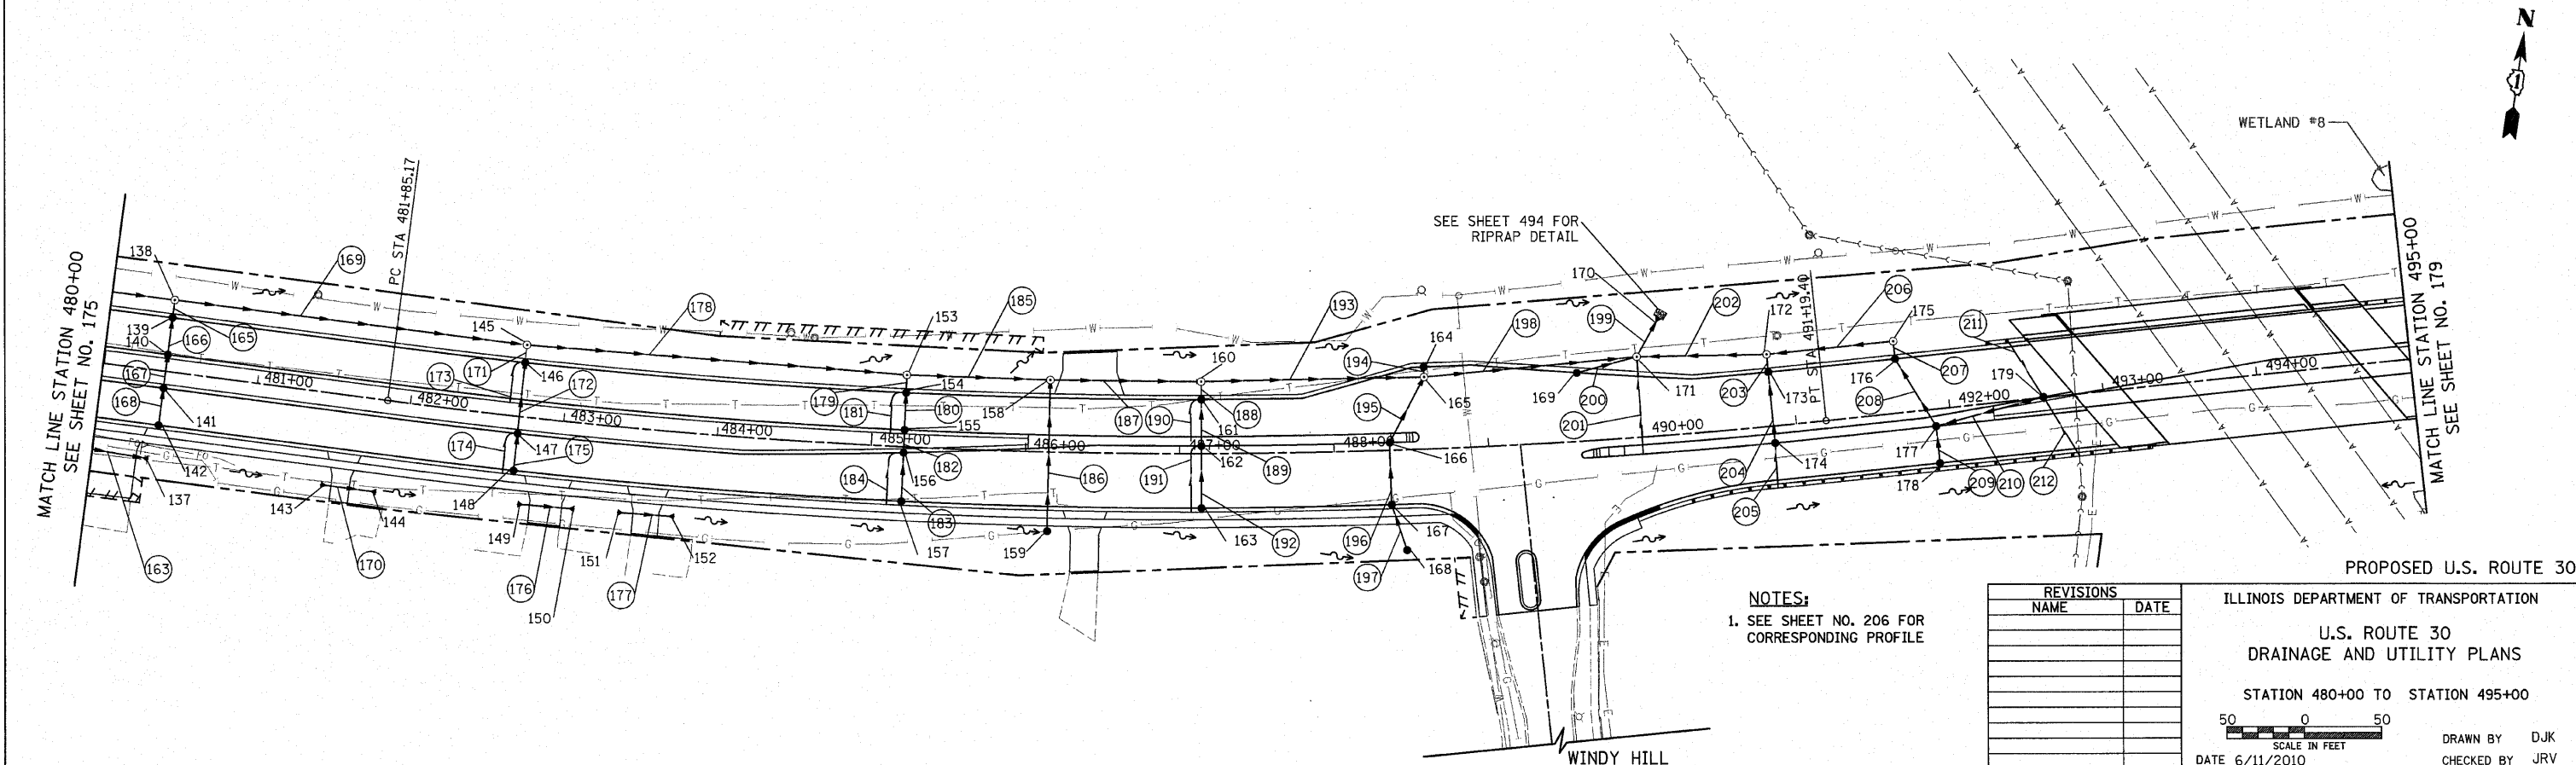


F.A.P. RTE.	SECTION	COUNTY	TOTAL SHEETS	SHEET NO.
353	(12&13)WRS-4	WILL	608	177
STA. 480+00		TO STA. 495+00		
FED. ROAD DIST. NO. 1 ILLINOIS FED. AID PROJECT				

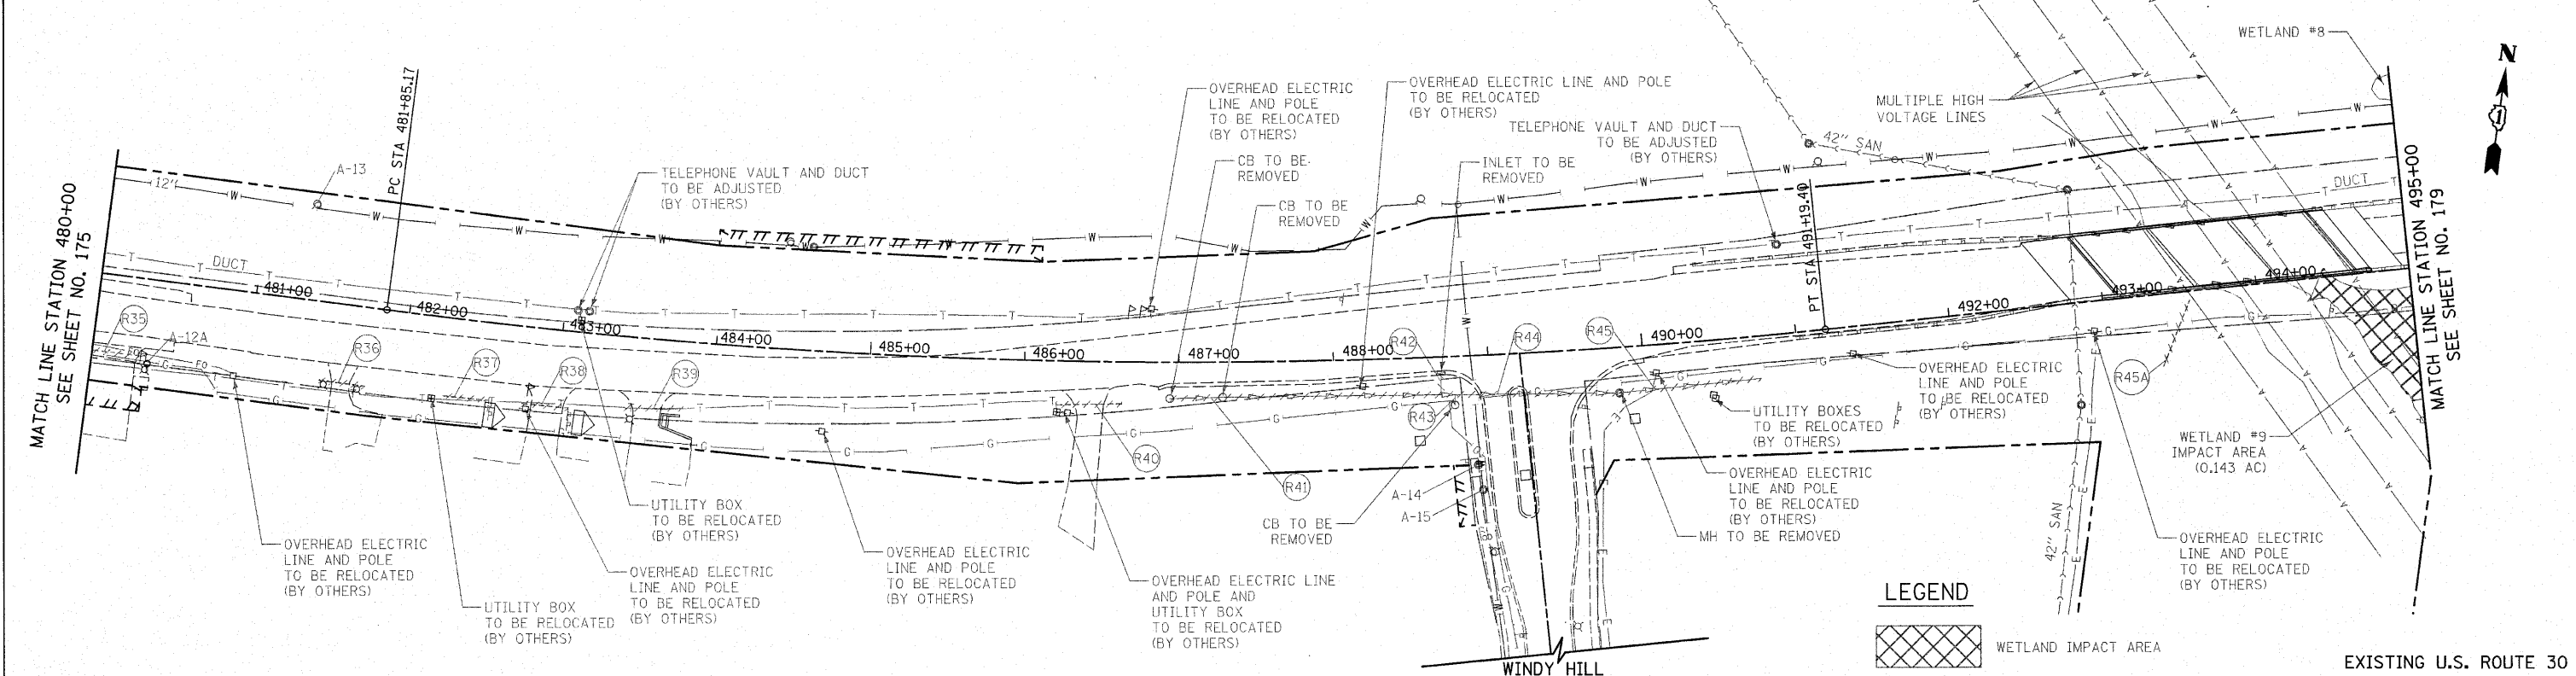

NOTES:  
1. SEE SHEET NO. 206 FOR CORRESPONDING PROFILE

REVISIONS	
NAME	DATE

ILLINOIS DEPARTMENT OF TRANSPORTATION  
U.S. ROUTE 30  
DRAINAGE AND UTILITY PLANS  
STATION 480+00 TO STATION 495+00

SCALE IN FEET  
50 0 50  
DATE 6/11/2010

DRAWN BY DJK  
CHECKED BY JRV