


CONTRACT NO. 62478				
F.A.P. RTE.	SECTION	COUNTY	TOTAL SHEETS	SHEET NO.
353	(12&13)WRS-4	WILL	608	297
STA.		TO STA.		
FED. ROAD DIST. NO. 1		ILLINOIS FED. AID PROJECT		

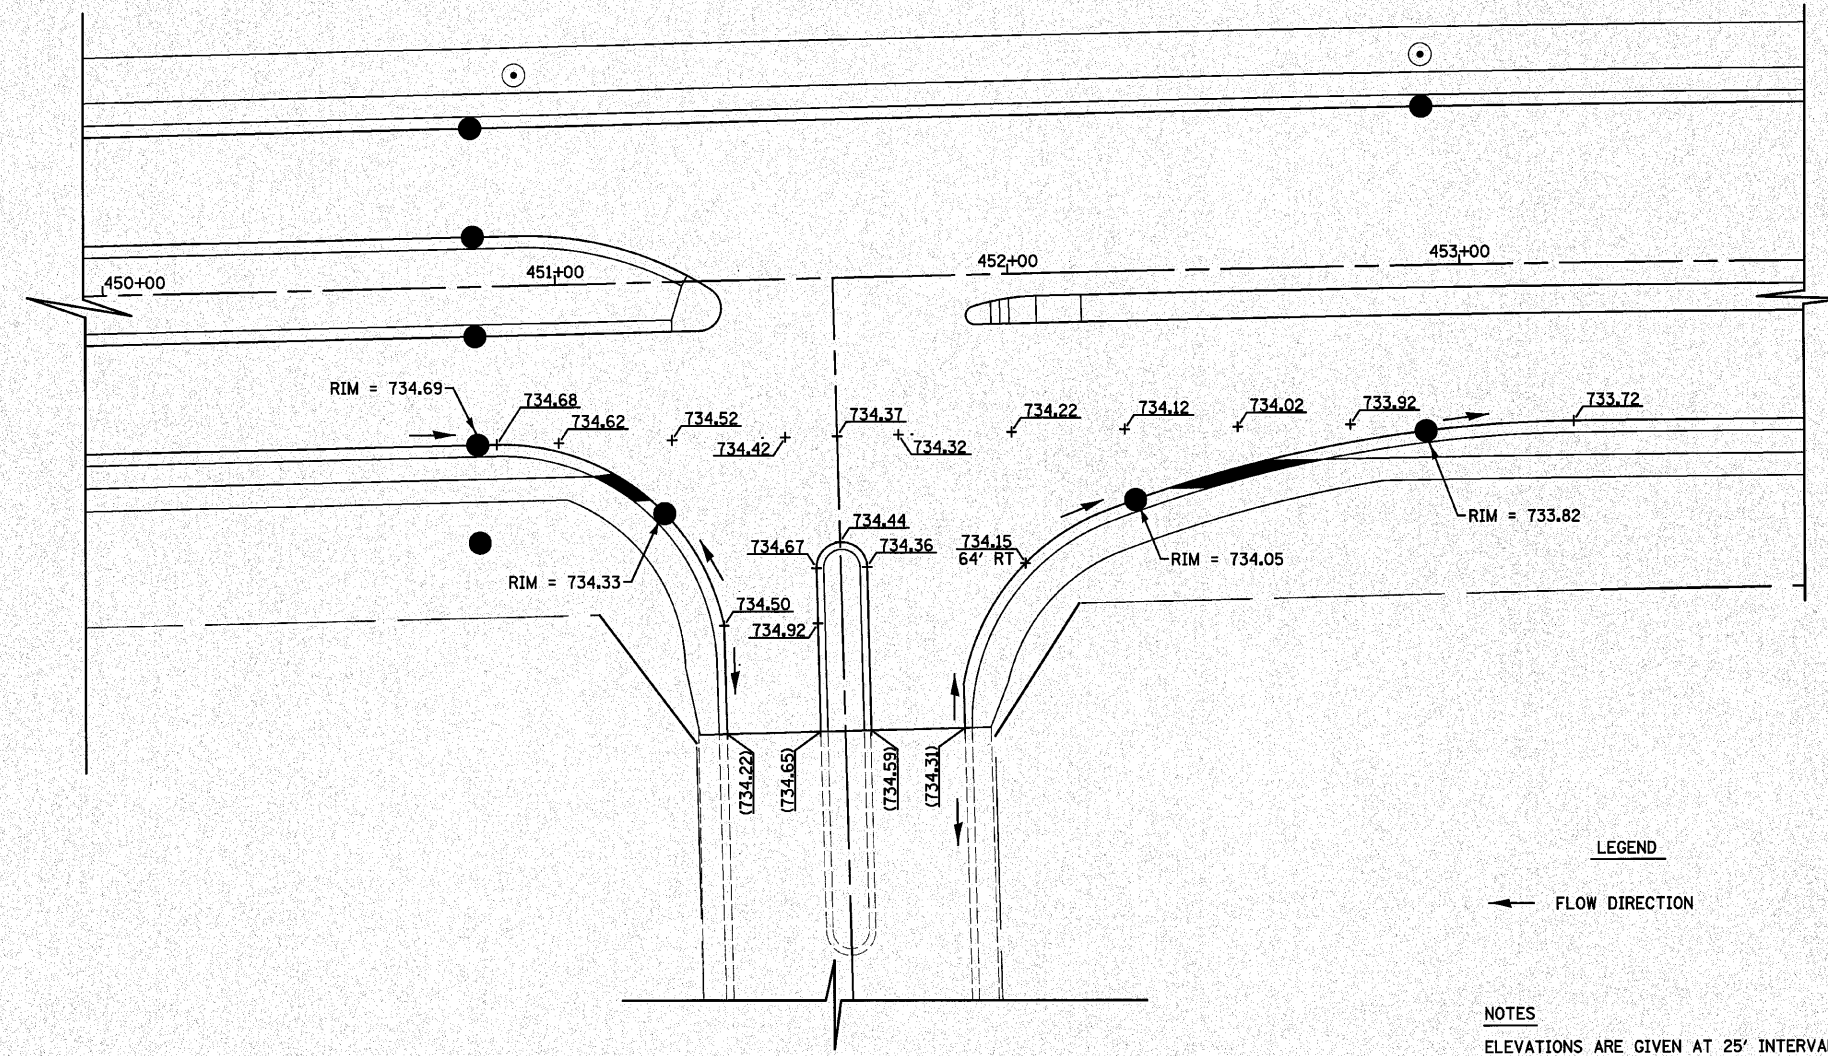

LEGEND  
 ← FLOW DIRECTION

NOTES  
 ELEVATIONS ARE GIVEN AT 25' INTERVALS UNLESS OTHERWISE NOTED.

REVISIONS	
NAME	DATE

ILLINOIS DEPARTMENT OF TRANSPORTATION  
**U.S. ROUTE 30 / WOODBRIDGE DRIVE  
 INTERSECTION GRADING PLAN**

SCALE IN FEET  
 20 0 20  
 DATE 6/11/2010

DRAWN BY DJK  
 CHECKED BY JRV