
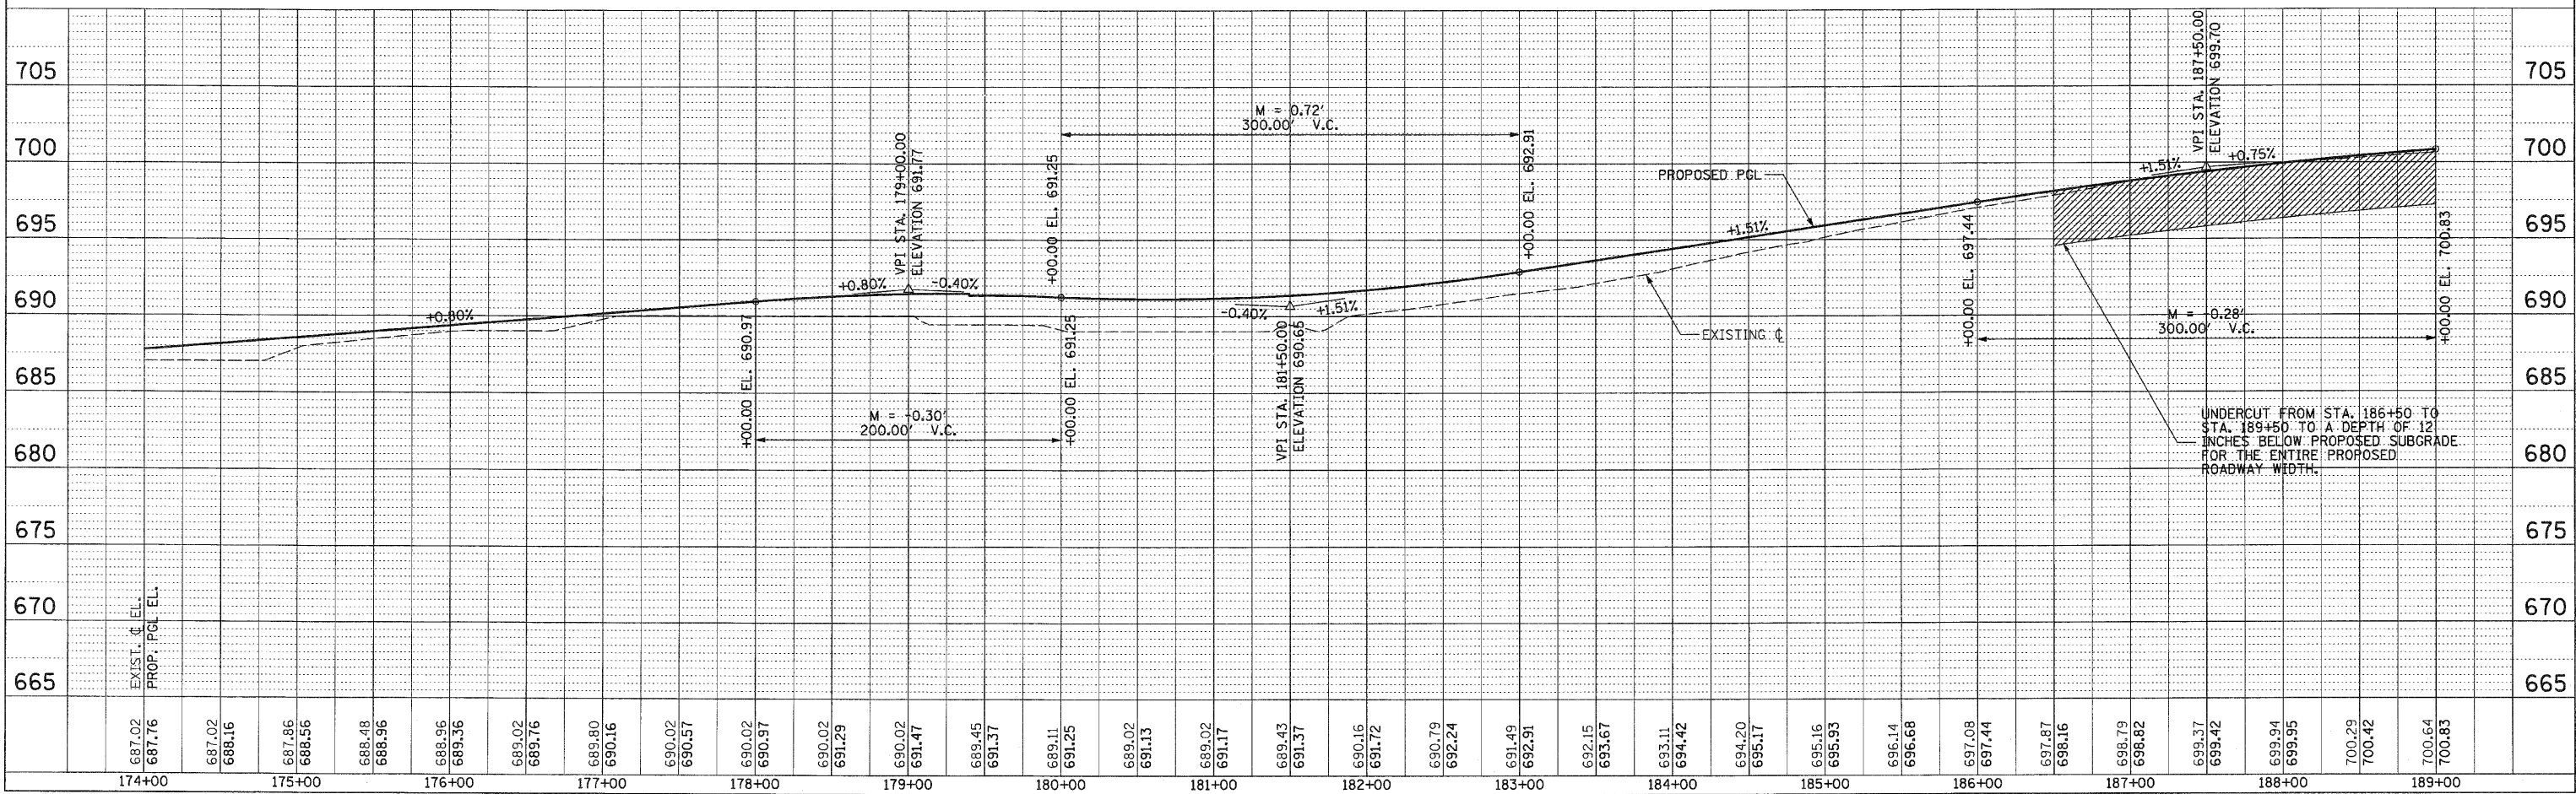
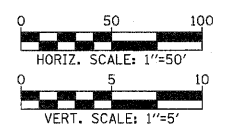


F.A.P. RTE.	SECTION	COUNTY	TOTAL SHEETS	SHEET NO
353	(12&13)WRS-3	WILL	1235	87
STA. 174+00	TO STA. 189+00			
FED. ROAD DIST. NO.	ILLINOIS	FED. AID PROJECT		
CONTRACT NO. 62479				

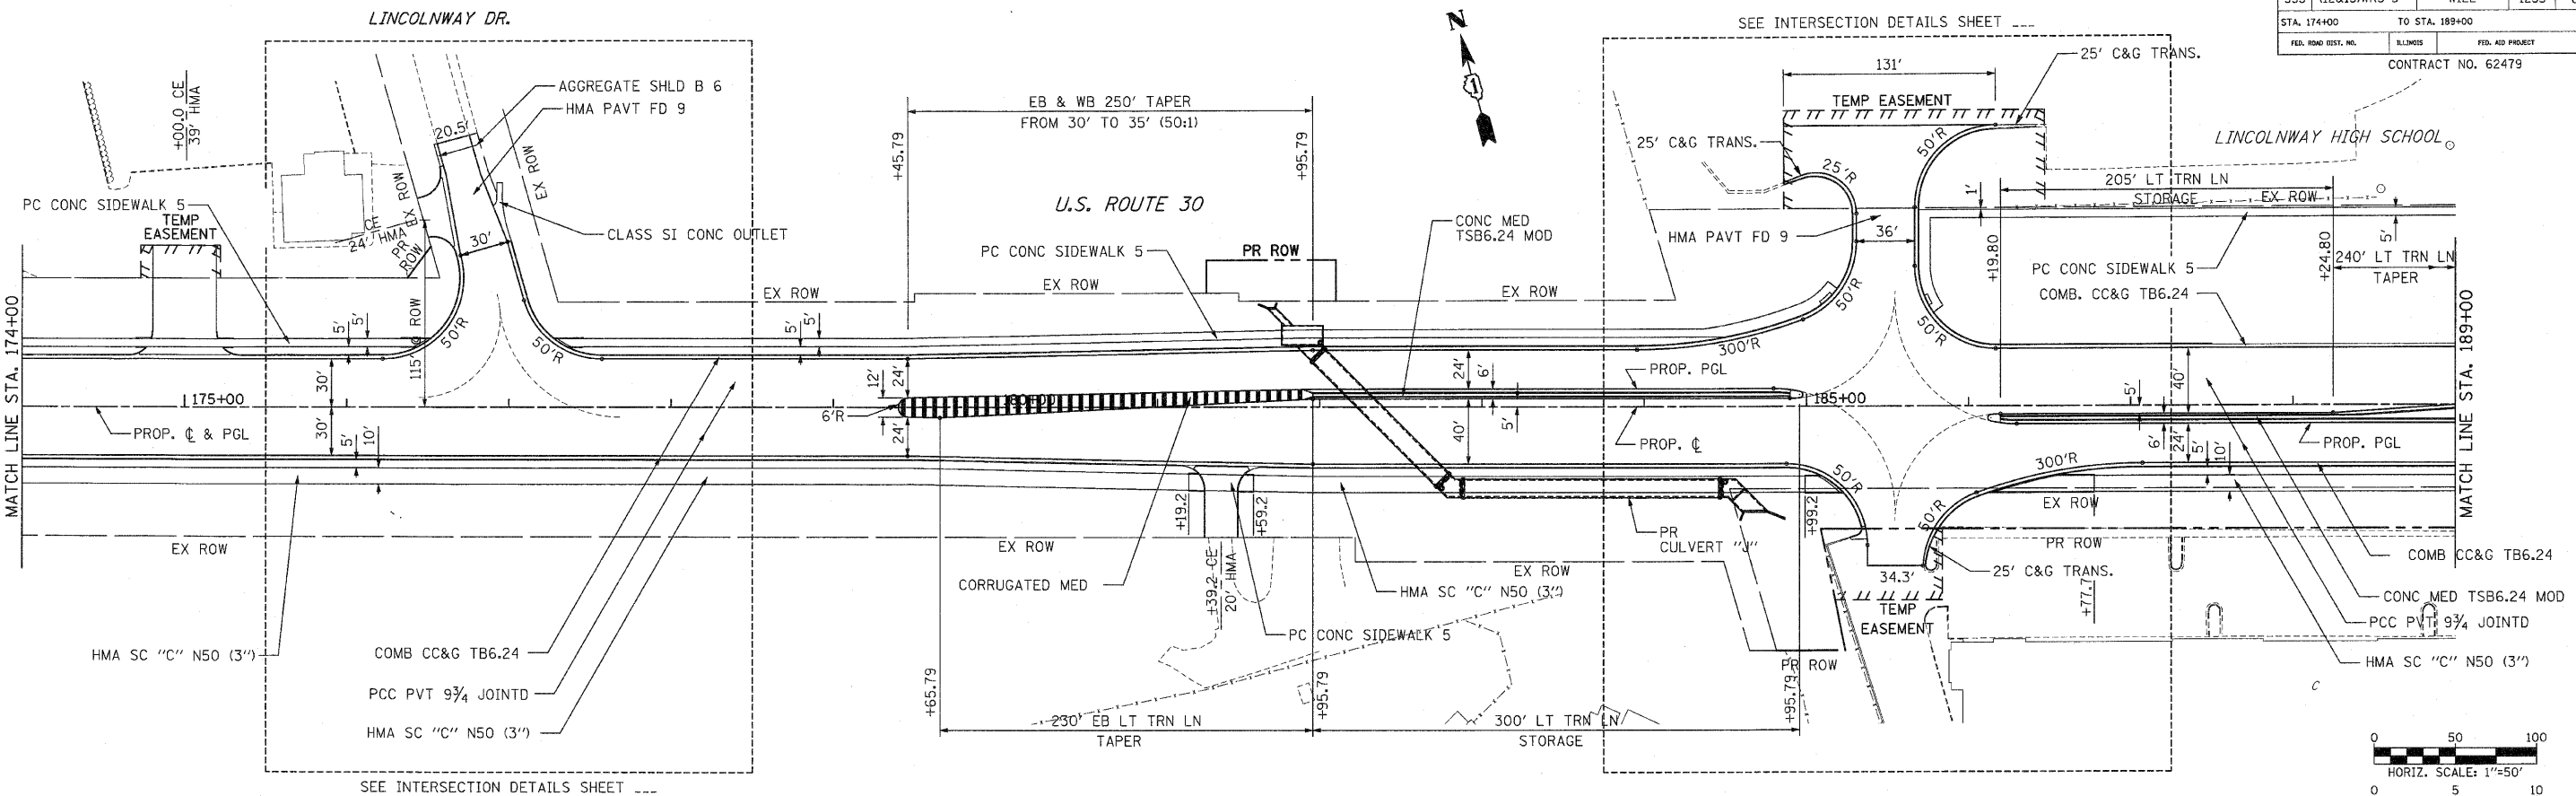

ENGINEERS • ARCHITECTS • SCIENTISTS • PLANNERS • SURVEYORS
 15 N. ALCONDAIN ROAD, SUITE 220 ARLINGTON HEIGHTS, IL 60005 TEL: (815) 640-0940

PLAN AND PROFILE / U.S. ROUTE 30

*FILE# *DATE# *TIME#