


FOR INFORMATION ONLY

F.A.P. RTE.	SECTION	COUNTY	TOTAL SHEETS	SHEET NO.
345	8WRS-2	KANE	72	46
STA. 114+00.00 TO STA. 129+00.00				
FED. ROAD DIST. NO. ILLINOIS FED. AID PROJECT				


EXIST. CURVE 4
 PI STA. = 126+65.781
 $\Delta = 1^\circ 19' 17''$ (LT)
 $D = 0^\circ 11' 26''$
 $R = 30,058.10'$
 $T = 346.66'$
 $L = 693.29'$
 $E = 2.00'$
 $e =$
 $T.R. =$
 $S.E. RUN =$
 $P.C. STA. = 123+19.12$
 $P.T. STA. = 130+12.41$

BUSINESS
 PIN# 06-18-200-016

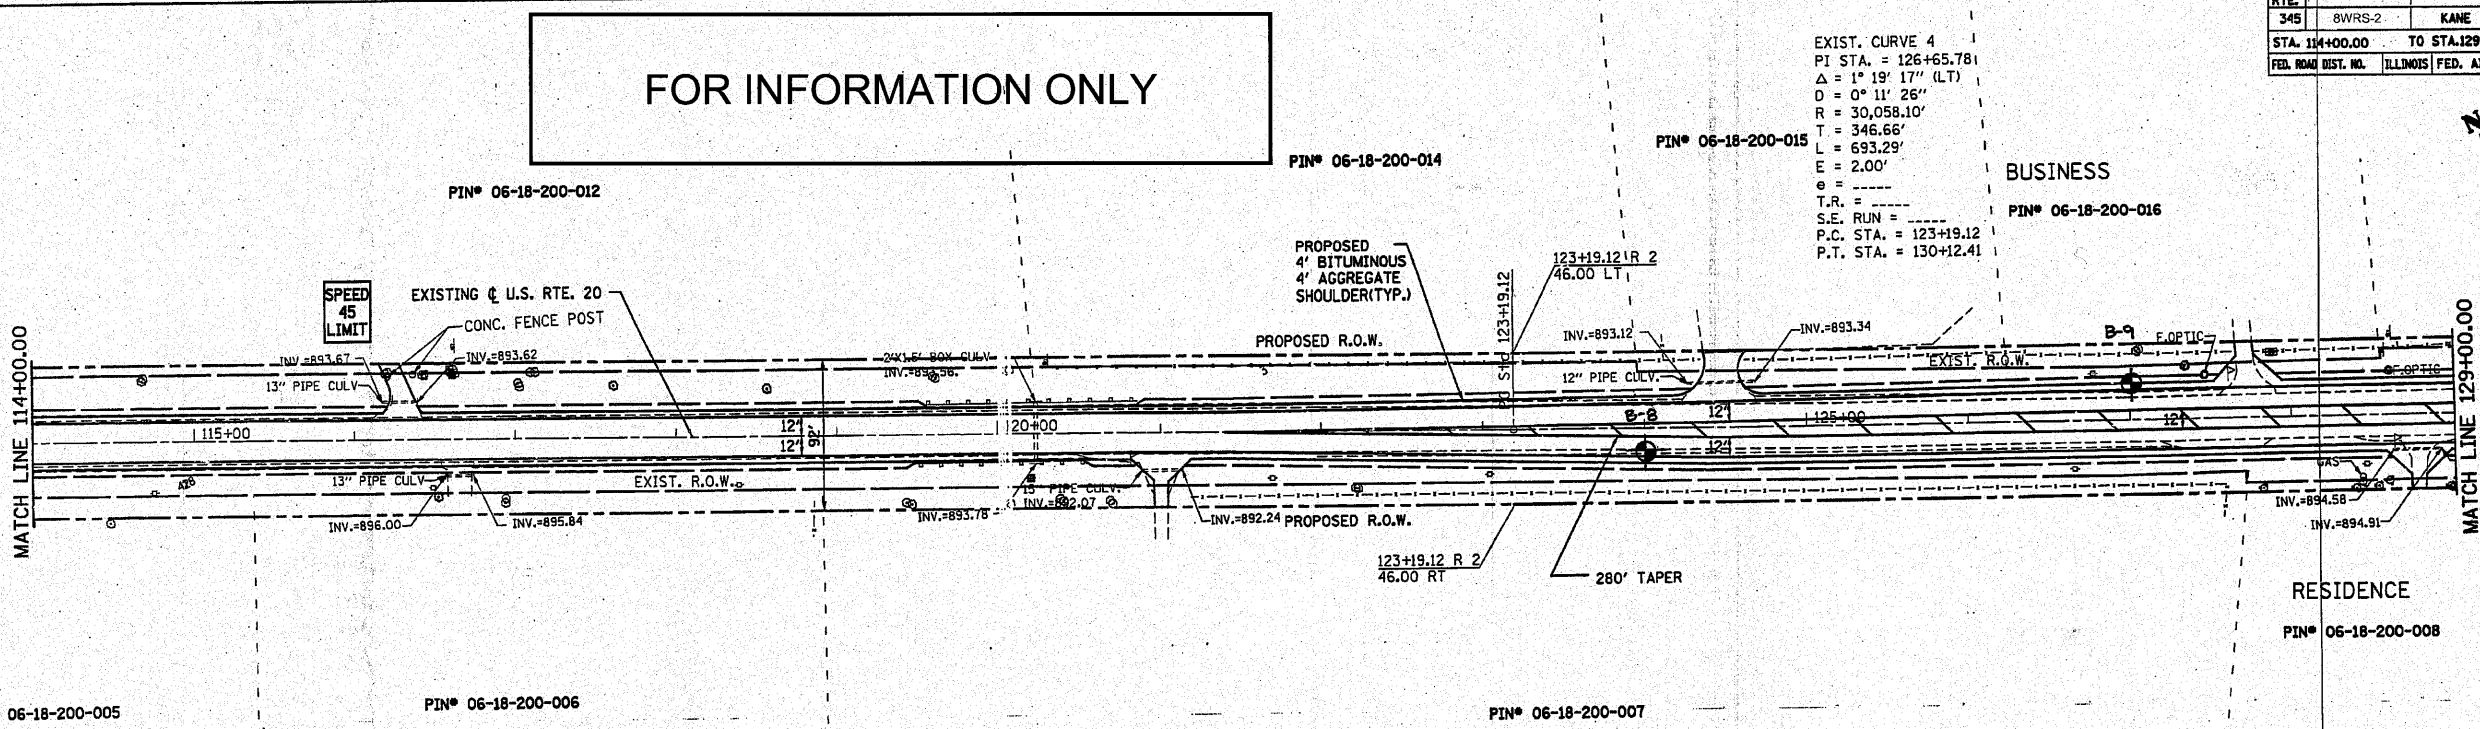

DATE	BY	REVISION

DATE	BY	REVISION

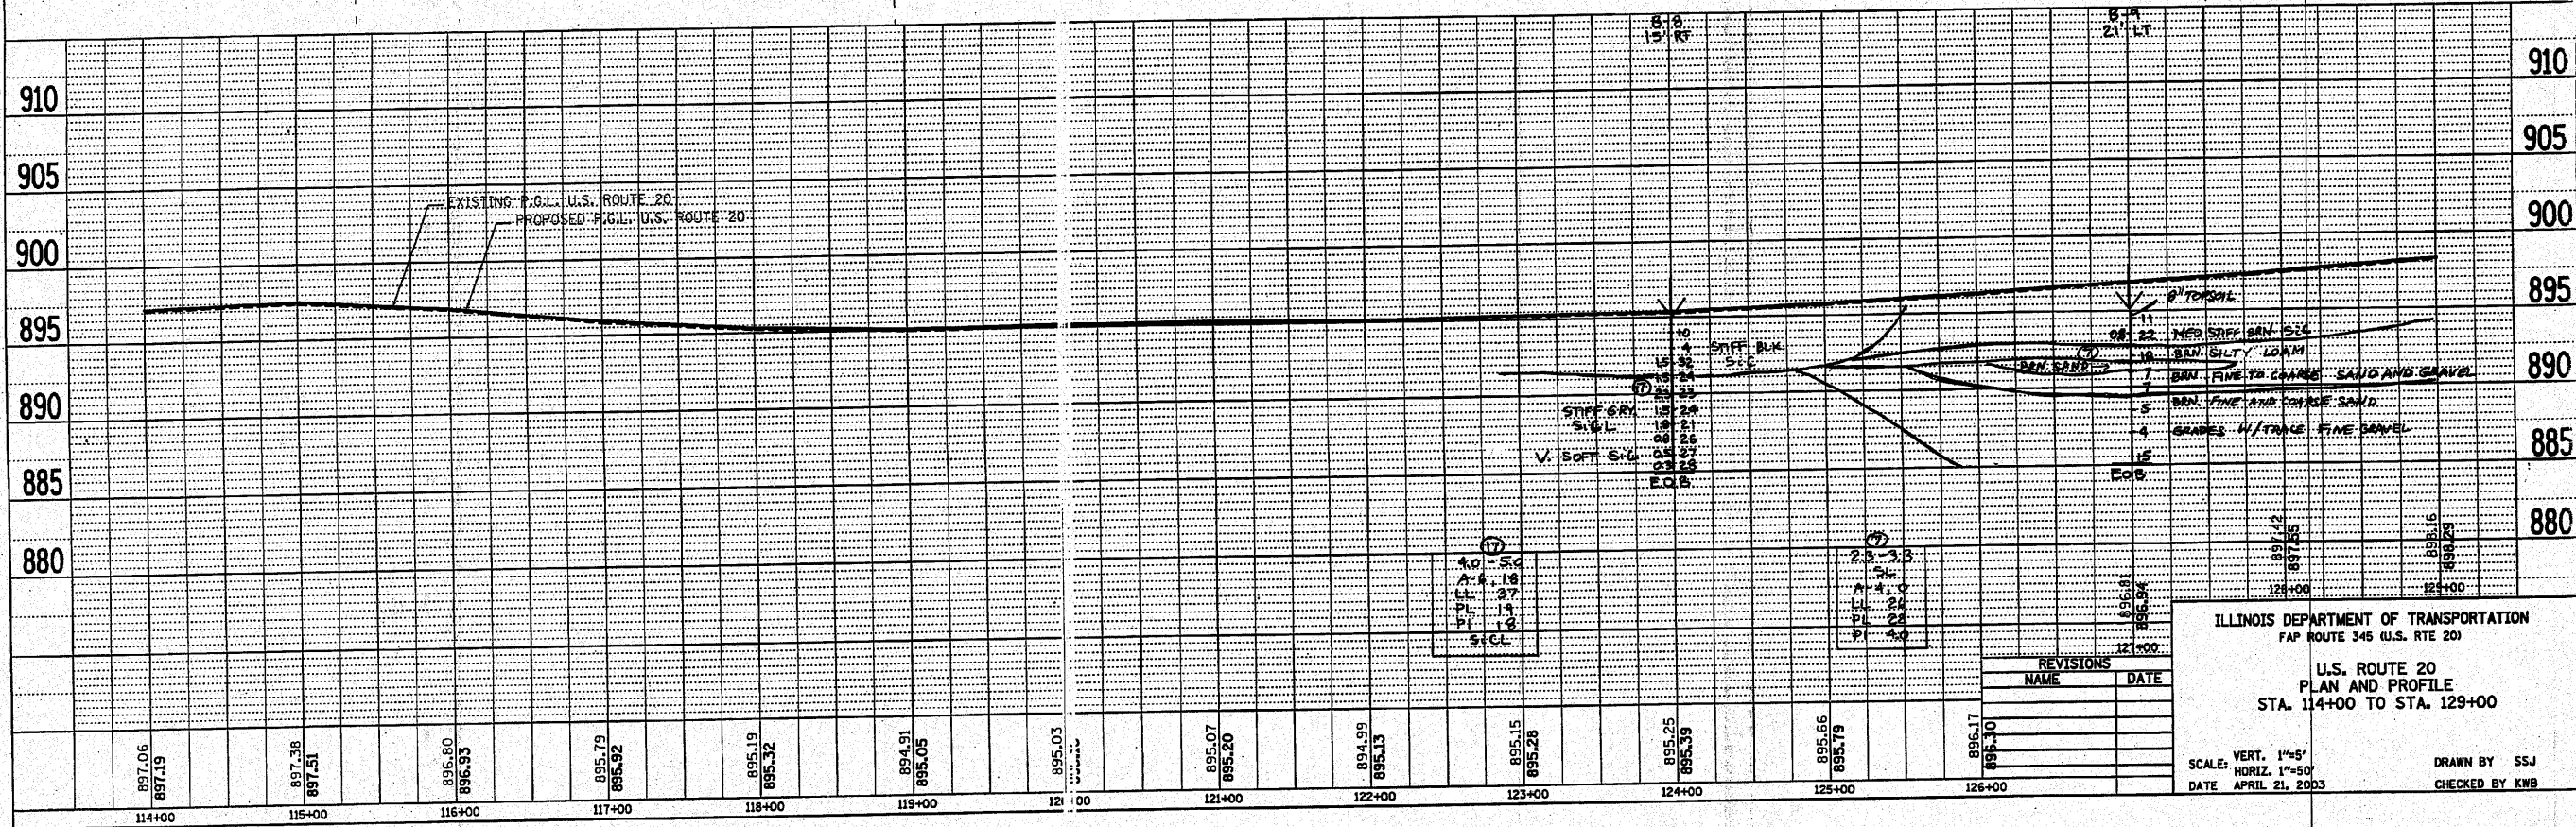

ILLINOIS DEPARTMENT OF TRANSPORTATION
 FAP ROUTE 345 (U.S. RTE 20)

U.S. ROUTE 20
 PLAN AND PROFILE
 STA. 114+00 TO STA. 129+00

SCALE: VERT. 1"=5'
 HORIZ. 1"=50'
 DATE: APRIL 21, 2003

DRAWN BY: SSS
 CHECKED BY: KWB

REVISIONS	
NAME	DATE

897.06	897.19	897.38	897.51	896.80	896.93	895.79	895.92	895.19	895.32	894.91	895.05	895.03	895.07	895.20	894.99	895.13	895.15	895.28	895.25	895.39	895.66	895.79	896.17	896.30	
114+00	115+00	116+00	