

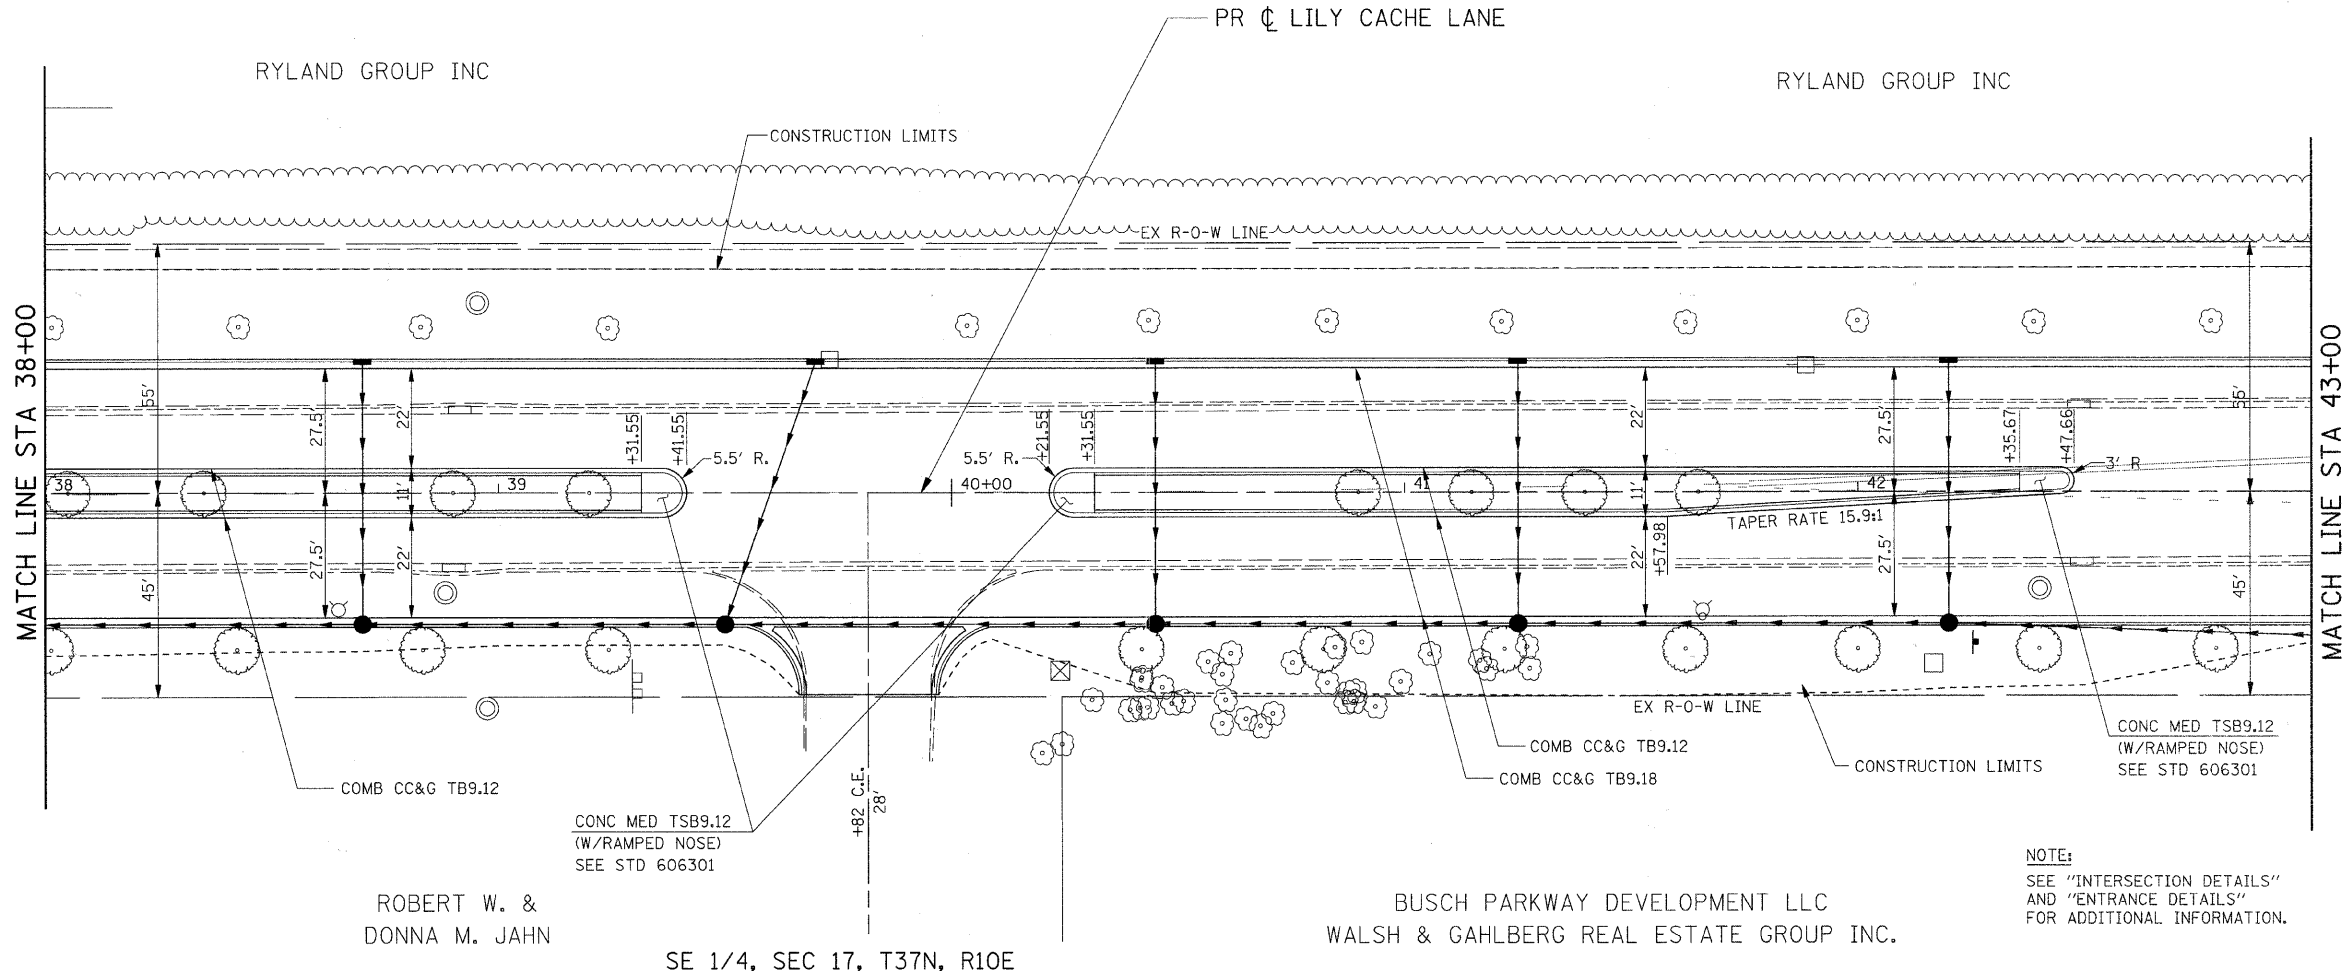


NE 1/4, SEC 17, T37N, R10E

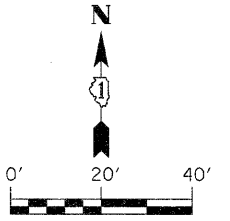

NOTE:  
SEE "INTERSECTION DETAILS"  
AND "ENTRANCE DETAILS"  
FOR ADDITIONAL INFORMATION.

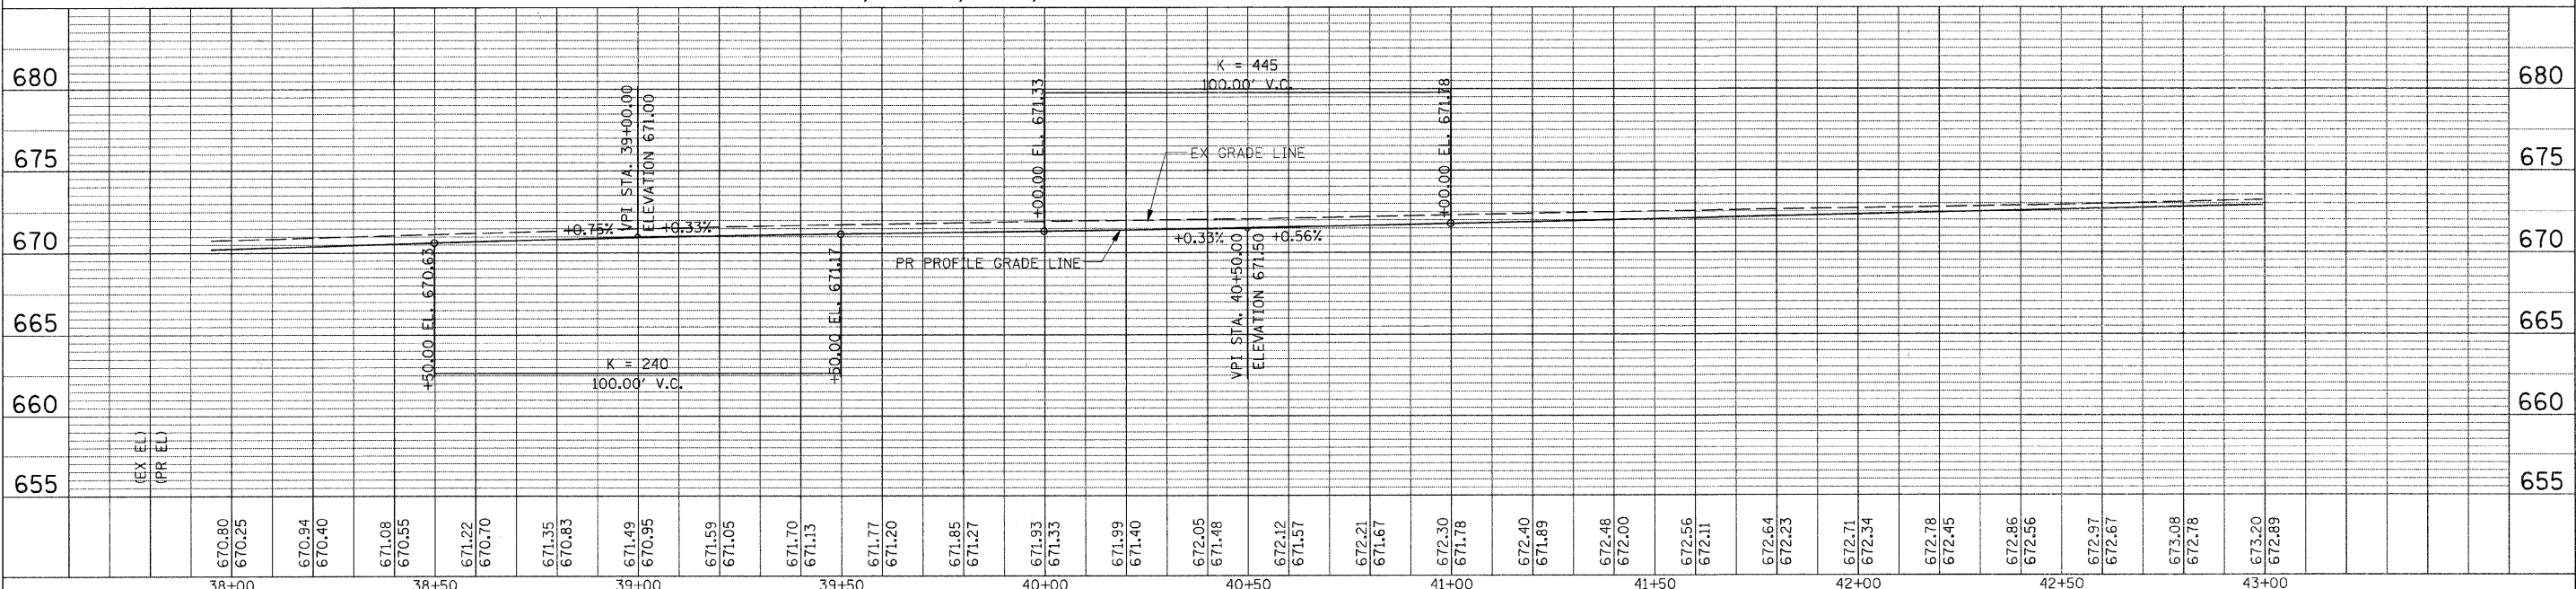

FILE NAME = G:\S09021\CADD_Sheets\9021PP04.dgn	USER NAME = IE Consultants	DESIGNED -	REVISED -	<b>STATE OF ILLINOIS DEPARTMENT OF TRANSPORTATION</b>	<b>LILY CACHE LANE PLAN AND PROFILE</b>	F.A.U. RTE. 1578	SECTION 06-00046-01-PV	COUNTY WILL	TOTAL SHEETS 244	SHEET NO. 72	
PLOT SCALE = 28,0000' / IN.	CHECKED -	REVISED -	SCALE:			SHEET NO. OF SHEETS	STA. 38+00 TO STA. 43+00	CONTRACT NO. 63503		ILLINOIS FED. AID PROJECT	
PLOT DATE = 12/22/2010	DATE -	REVISED -									

PLAN	DATE
SUBMITTER	BY
PLOTTED	
ALIGNMENT CHECKED	
AS BUILT	
CADD FILE NAME	
NO.	

PROFILE	DATE
SUBMITTER	BY
GRADES CHECKED	
STRUCTURE NOTATIONS OK'D	
NO.	