
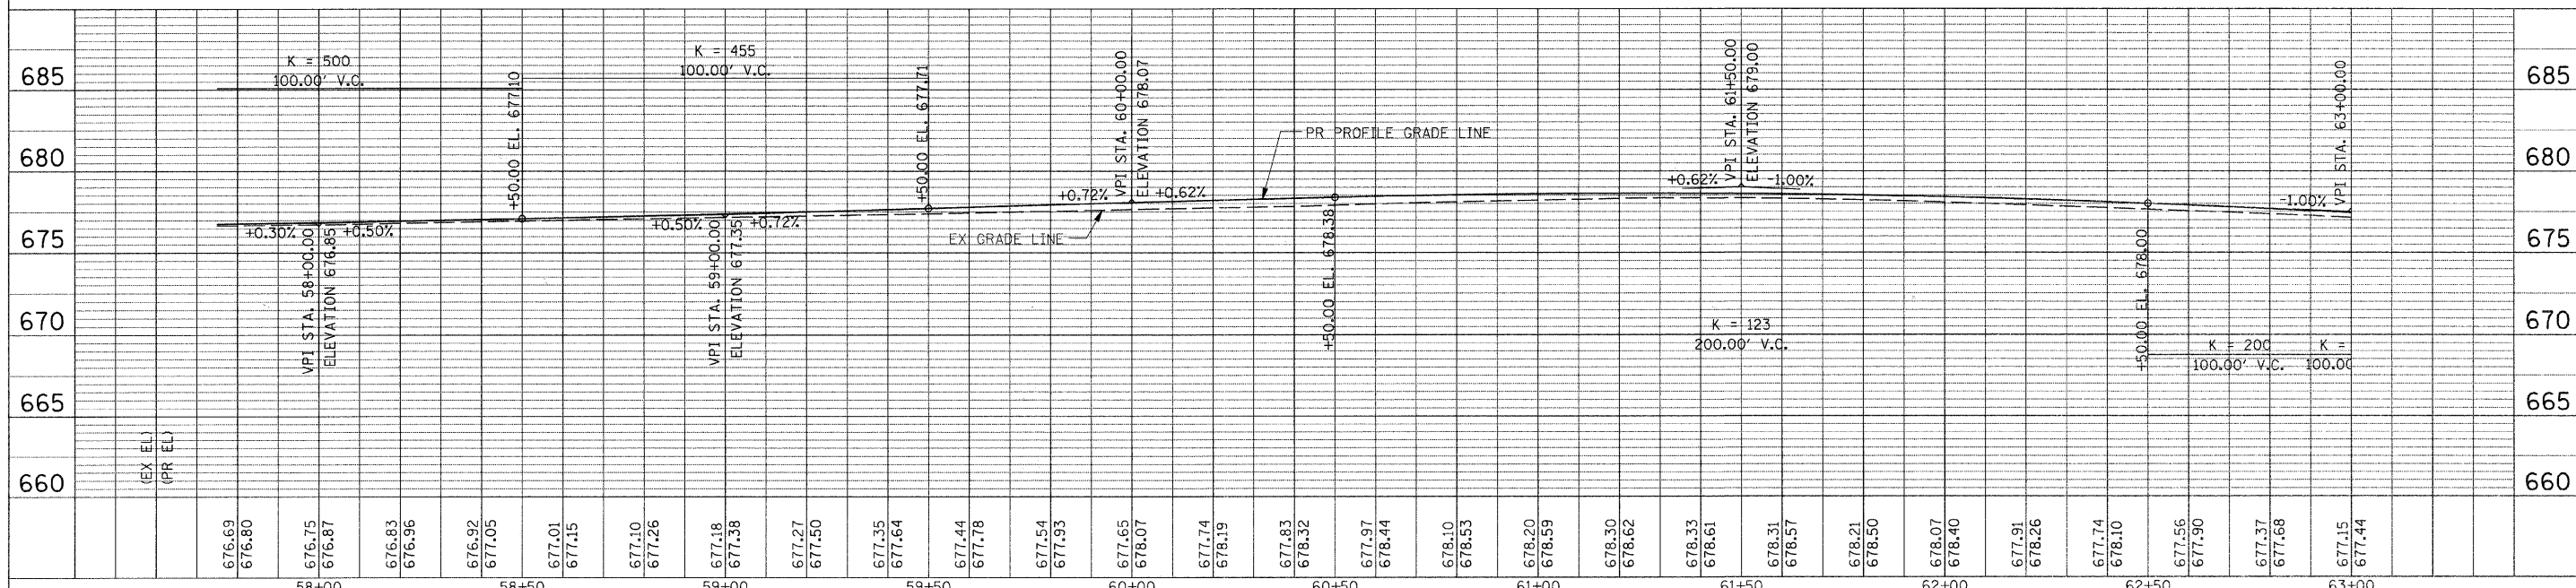


PLAN	NO.	DATE
BY		
REVISIONS		
1	ALIGNED CHECKED	
2	PLOTTED	
3	NOTE BOOK	
4	CADD FILE NAME	

PROFILE	NO.	DATE
BY		
REVISIONS		
1	GRADES CHECKED	
2	STRUCTURE NOTATIONS OK'D	

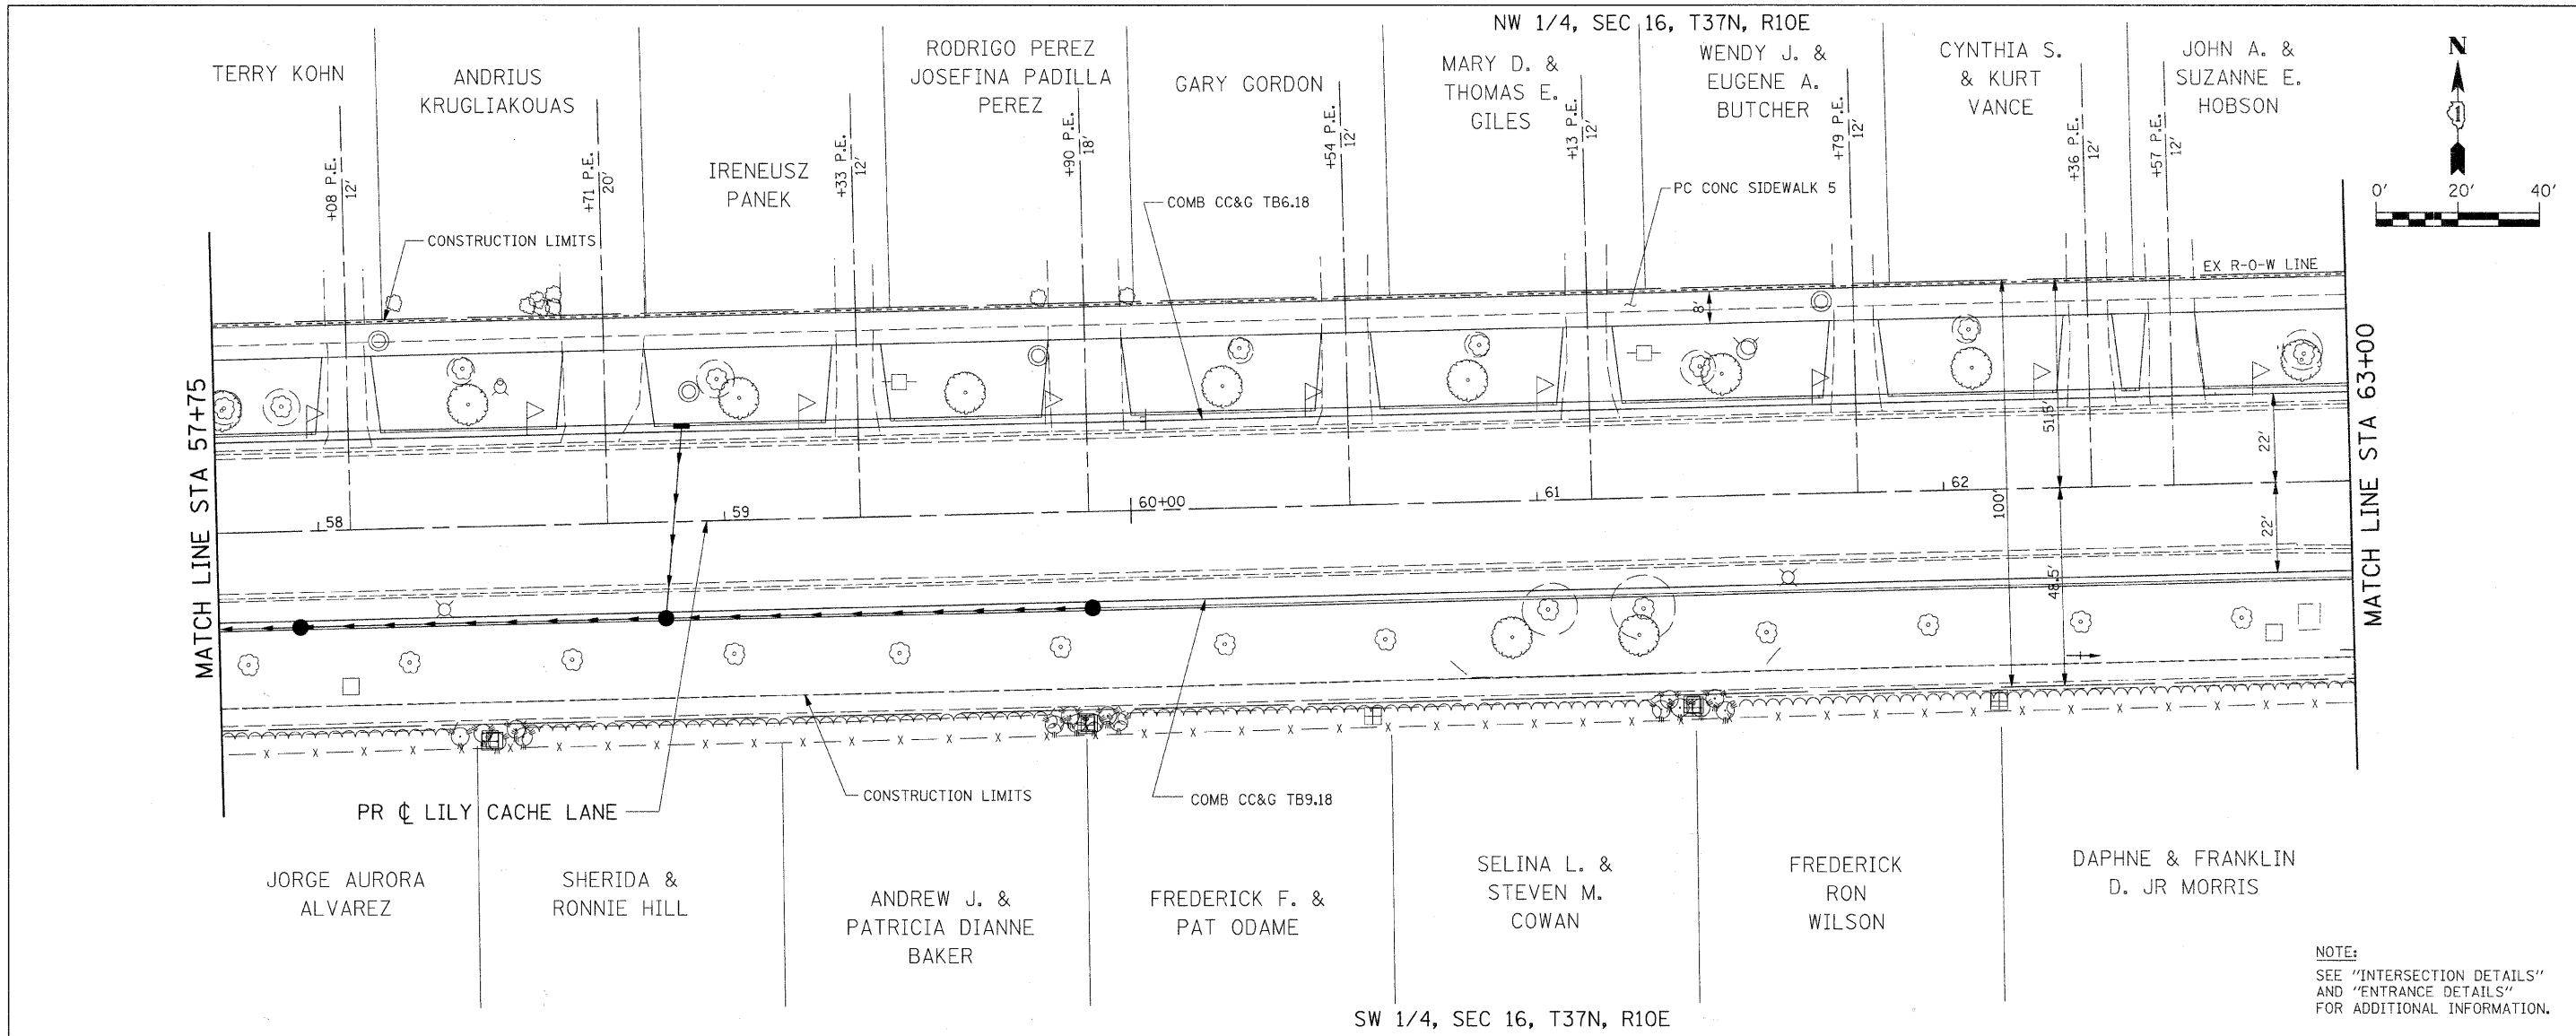

NOTE:
SEE "INTERSECTION DETAILS"
AND "ENTRANCE DETAILS"
FOR ADDITIONAL INFORMATION.

FILE NAME = G:\S89021\CADD_Sheets\9021P08.dgn	USER NAME = IE Consultants	DESIGNED -	REVISED -	STATE OF ILLINOIS DEPARTMENT OF TRANSPORTATION	LILY CACHE LANE PLAN AND PROFILE				F.A.J.I. RTE. 1578	SECTION 06-00046-01-PV	COUNTY WILL	TOTAL SHEETS 244	SHEET NO. 76
	PLOT SCALE = 28,0000' / IN.	CHECKED -	REVISED -		SCALE:	SHEET NO.	OF	SHEETS	STA. 57+75	TO STA. 63+00	CONTRACT NO. 63503		
	PLOT DATE = 10/22/2010	DATE -	REVISED -		ILLINOIS FED. AID PROJECT								