
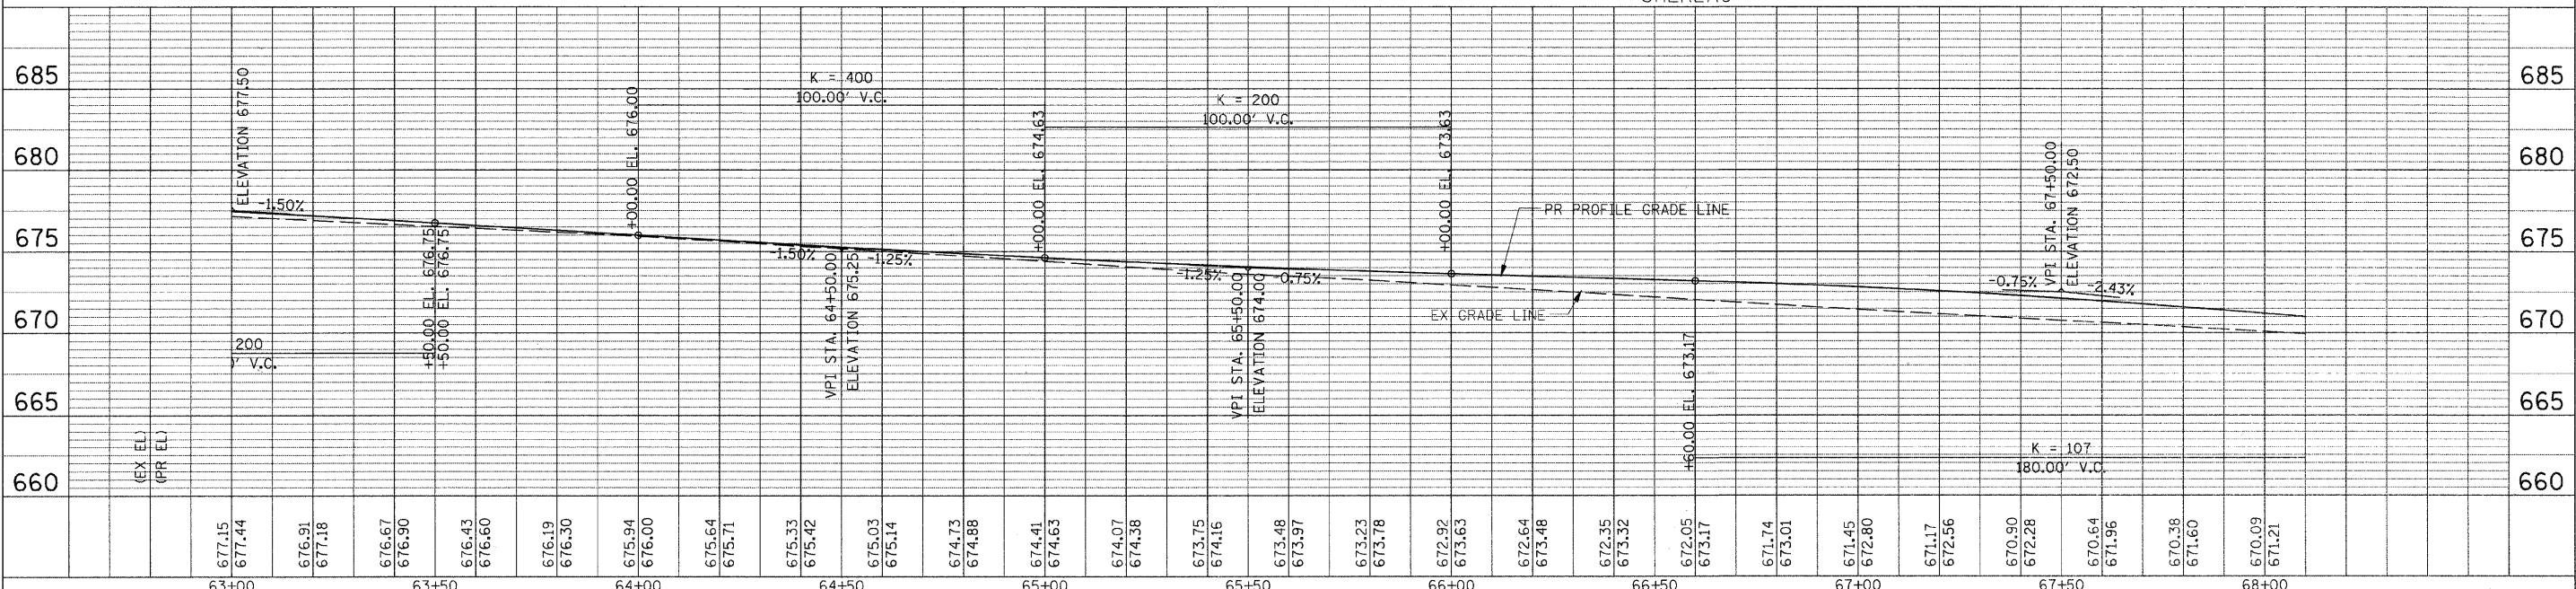
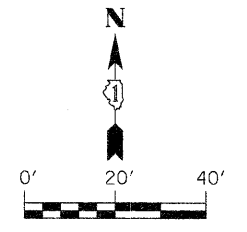


PLAN	
DESIGNED	BY
CHECKED	DATE
PLOTTED	
ALIGNMENT CHECKED	
CONSTRUCTION CHECKED	
CADD FILE NAME	
NO.	

PROFILE	
DESIGNED	BY
CHECKED	DATE
PLOTTED	
GRADES CHECKED	
STRUCTURE STATENS CHFD	
NO.	

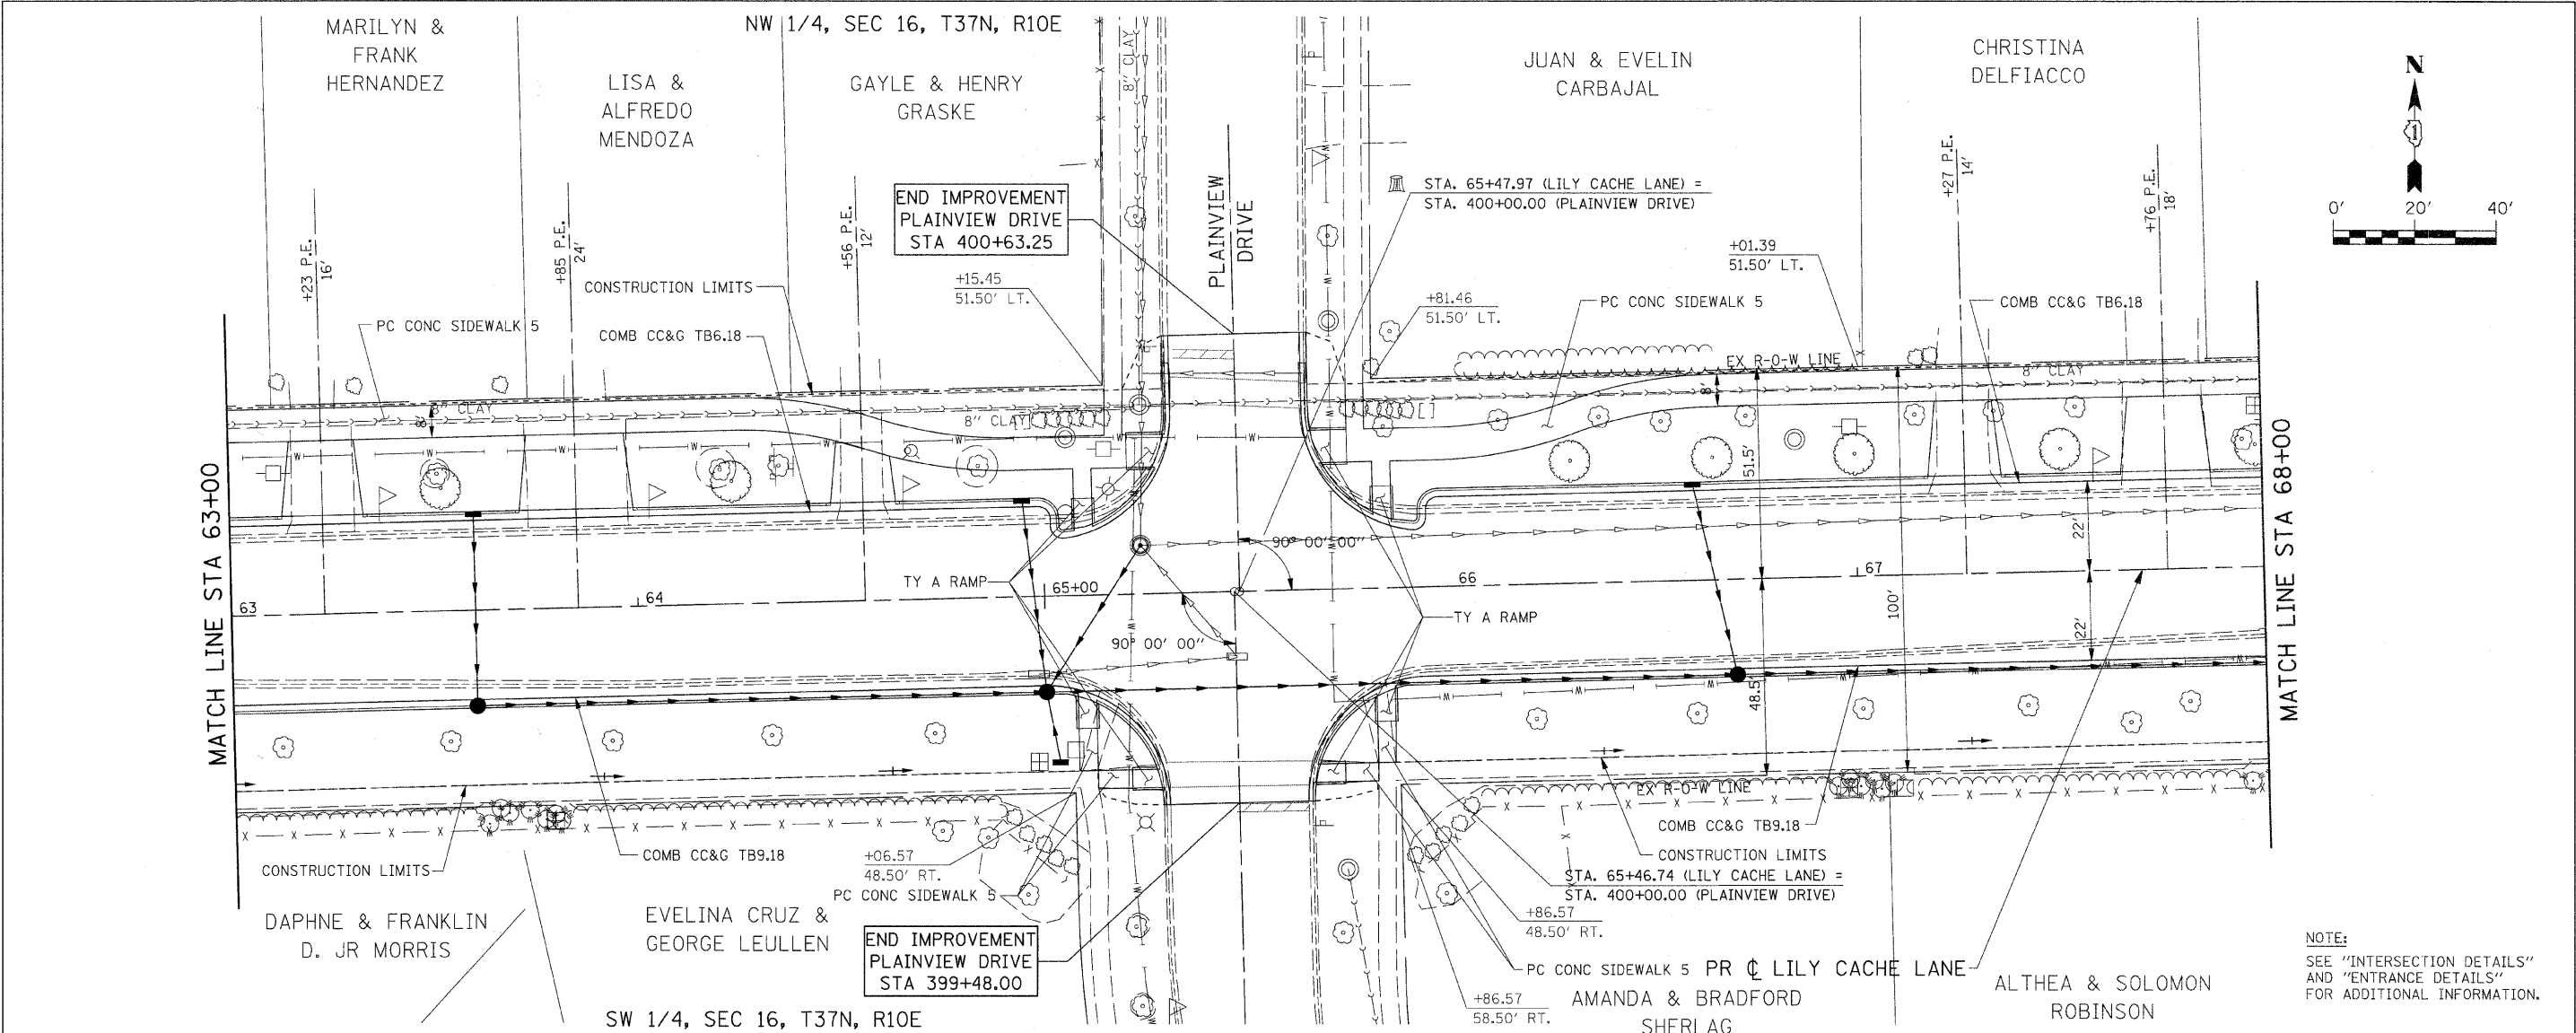

NOTE:
SEE "INTERSECTION DETAILS"
AND "ENTRANCE DETAILS"
FOR ADDITIONAL INFORMATION.

FILE NAME = G:\S09021\CADD_Sheets\9021P09.dgn	USER NAME = IE Consultants	DESIGNED -	REVISED -	STATE OF ILLINOIS DEPARTMENT OF TRANSPORTATION				LILY CACHE LANE PLAN AND PROFILE		F.A.U. RTE.	SECTION	COUNTY	TOTAL SHEETS	SHEET NO.
	PLOT SCALE = 28,8000' / IN.	DRAWN -	REVISED -							1578	06-00046-01-PV	WILL	244	77
PLOT DATE = 10/22/2010	CHECKED -	REVISED -	REVISED -					SCALE: SHEET NO. OF SHEETS STA. 63+00 TO STA. 68+00		CONTRACT NO. 63503			ILLINOIS FED. AID PROJECT	