
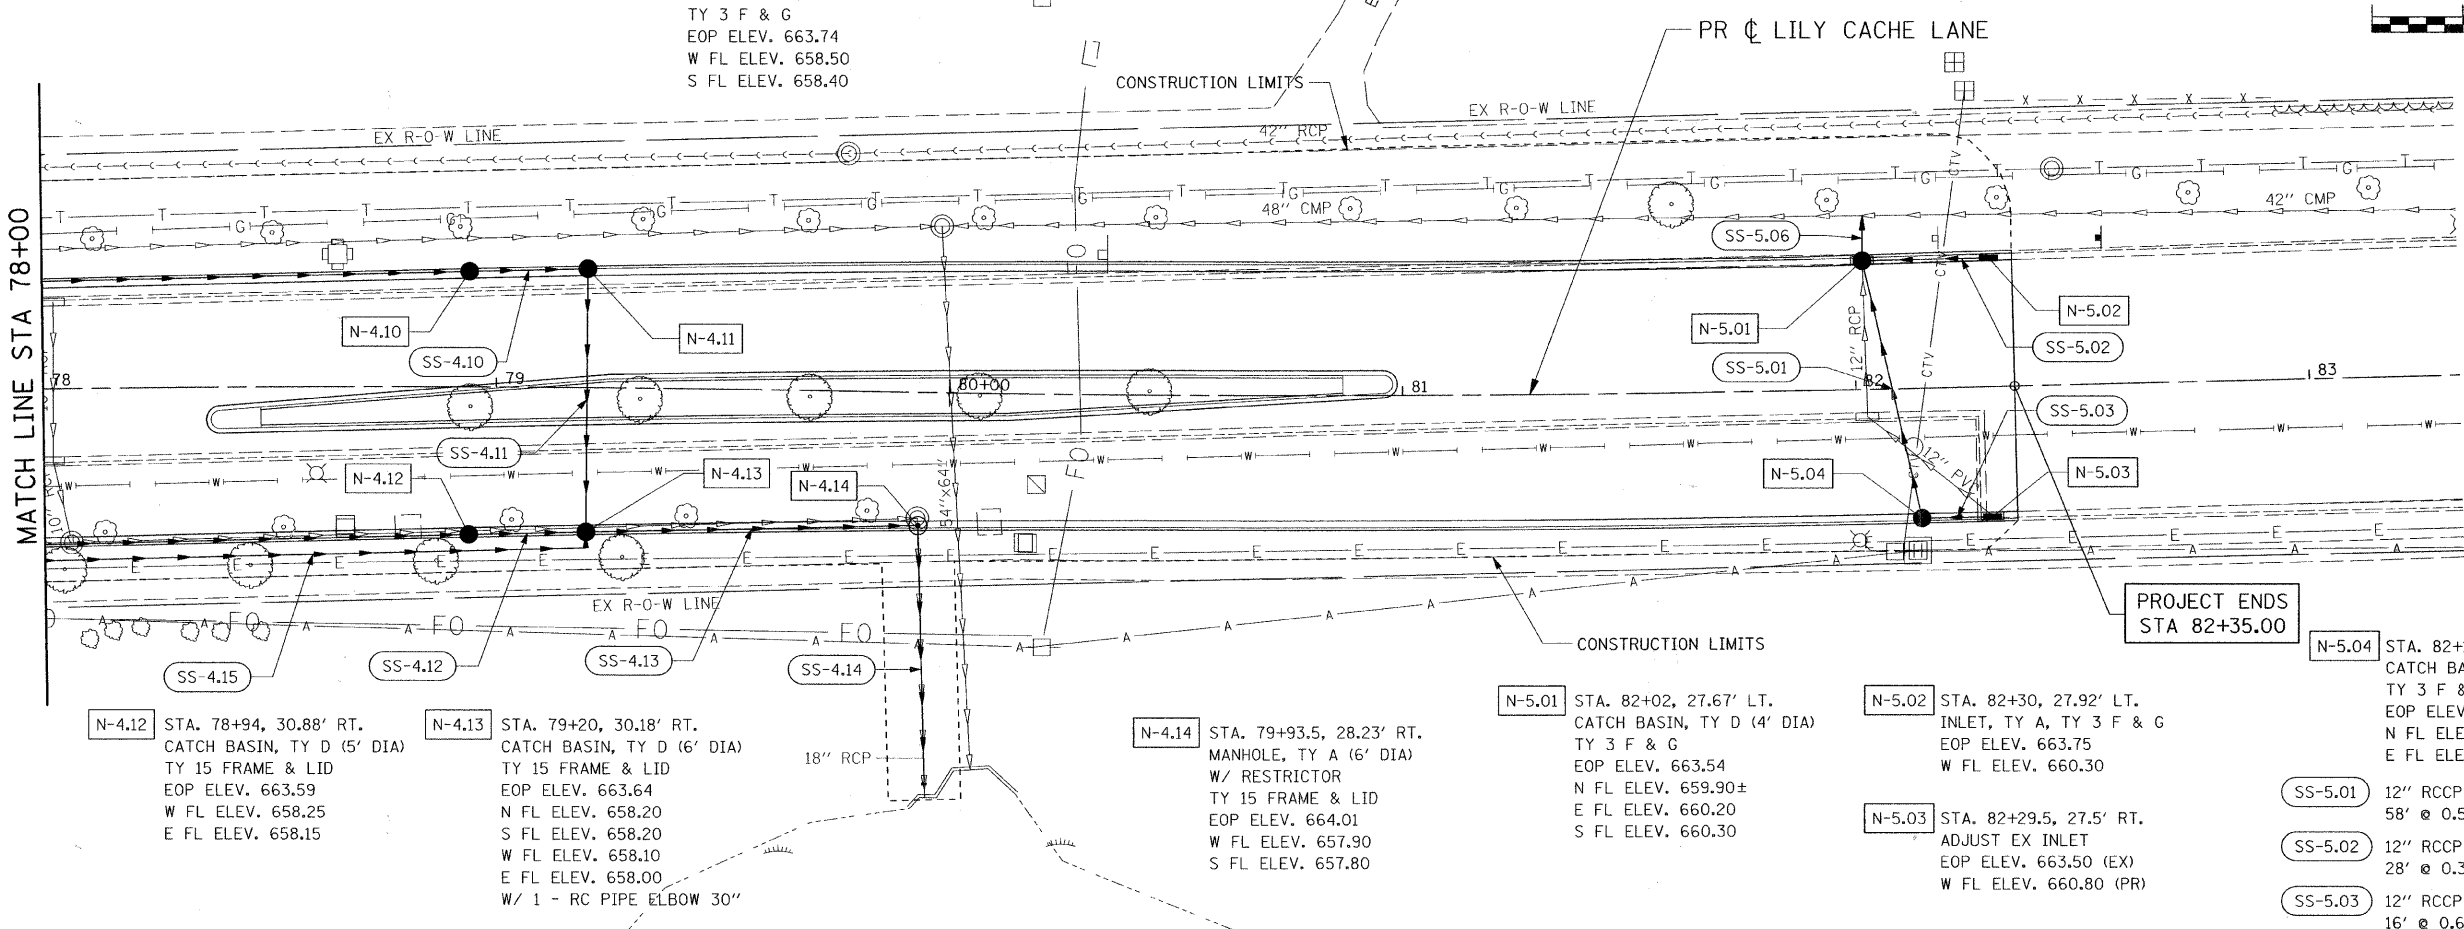



- SS-4.10 27" RCCP TY 1, CLASS A
26' @ 0.38%
- SS-4.11 27" RCCP TY 1, CLASS A
58' @ 0.34%
- SS-4.12 30" RCCP TY 1, CLASS A
26' @ 0.19%
- SS-4.13 36" RCCP TY 1, CLASS A
73' @ 0.14%
- SS-4.14 21" RCCP TY 2, CLASS A
54' @ 0.37%
- SS-4.15 30" RCCP TY 1, CLASS A
227' @ 0.18%

- N-4.10 STA. 78+94, 24.14' LT.
CATCH BASIN, TY D (5' DIA)
TY 3 F & G
EOP ELEV. 663.73
W FL ELEV. 658.70
E FL ELEV. 658.60
- N-4.11 STA. 79+20, 24.84' LT.
CATCH BASIN, TY D (5' DIA)
TY 3 F & G
EOP ELEV. 663.74
W FL ELEV. 658.50
S FL ELEV. 658.40

ALL STORM SEWER IS TO BE RUBBER GASKET AND IS PAID FOR AS "STORM SEWERS, RUBBER GASKET, CLASS A" OF THE TYPE AND DIAMETER SPECIFIED IN THE SUMMARY OF QUANTITIES AND SCHEDULE OF QUANTITIES.

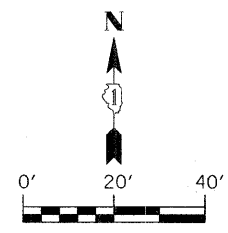

- N-4.12 STA. 78+94, 30.88' RT.
CATCH BASIN, TY D (5' DIA)
TY 15 FRAME & LID
EOP ELEV. 663.59
W FL ELEV. 658.25
E FL ELEV. 658.15
- N-4.13 STA. 79+20, 30.18' RT.
CATCH BASIN, TY D (6' DIA)
TY 15 FRAME & LID
EOP ELEV. 663.64
N FL ELEV. 658.20
S FL ELEV. 658.20
W FL ELEV. 658.10
E FL ELEV. 658.00
W/ 1 - RC PIPE ELBOW 30"
- N-4.14 STA. 79+93.5, 28.23' RT.
MANHOLE, TY A (6' DIA)
W/ RESTRICTOR
TY 15 FRAME & LID
EOP ELEV. 664.01
W FL ELEV. 657.90
S FL ELEV. 657.80
- N-5.01 STA. 82+02, 27.67' LT.
CATCH BASIN, TY D (4' DIA)
TY 3 F & G
EOP ELEV. 663.54
N FL ELEV. 659.90±
E FL ELEV. 660.20
S FL ELEV. 660.30
- N-5.02 STA. 82+30, 27.92' LT.
INLET, TY A, TY 3 F & G
EOP ELEV. 663.75
W FL ELEV. 660.30
- N-5.04 STA. 82+14, 27.5' RT.
CATCH BASIN, TY D (3' DIA)
TY 3 F & G
EOP ELEV. 663.54
N FL ELEV. 660.60
E FL ELEV. 660.70
- SS-5.01 12" RCCP TY 1, CLASS A
58' @ 0.52%
- SS-5.02 12" RCCP TY 1, CLASS A
28' @ 0.36%
- SS-5.03 12" RCCP TY 1, CLASS A
16' @ 0.62%

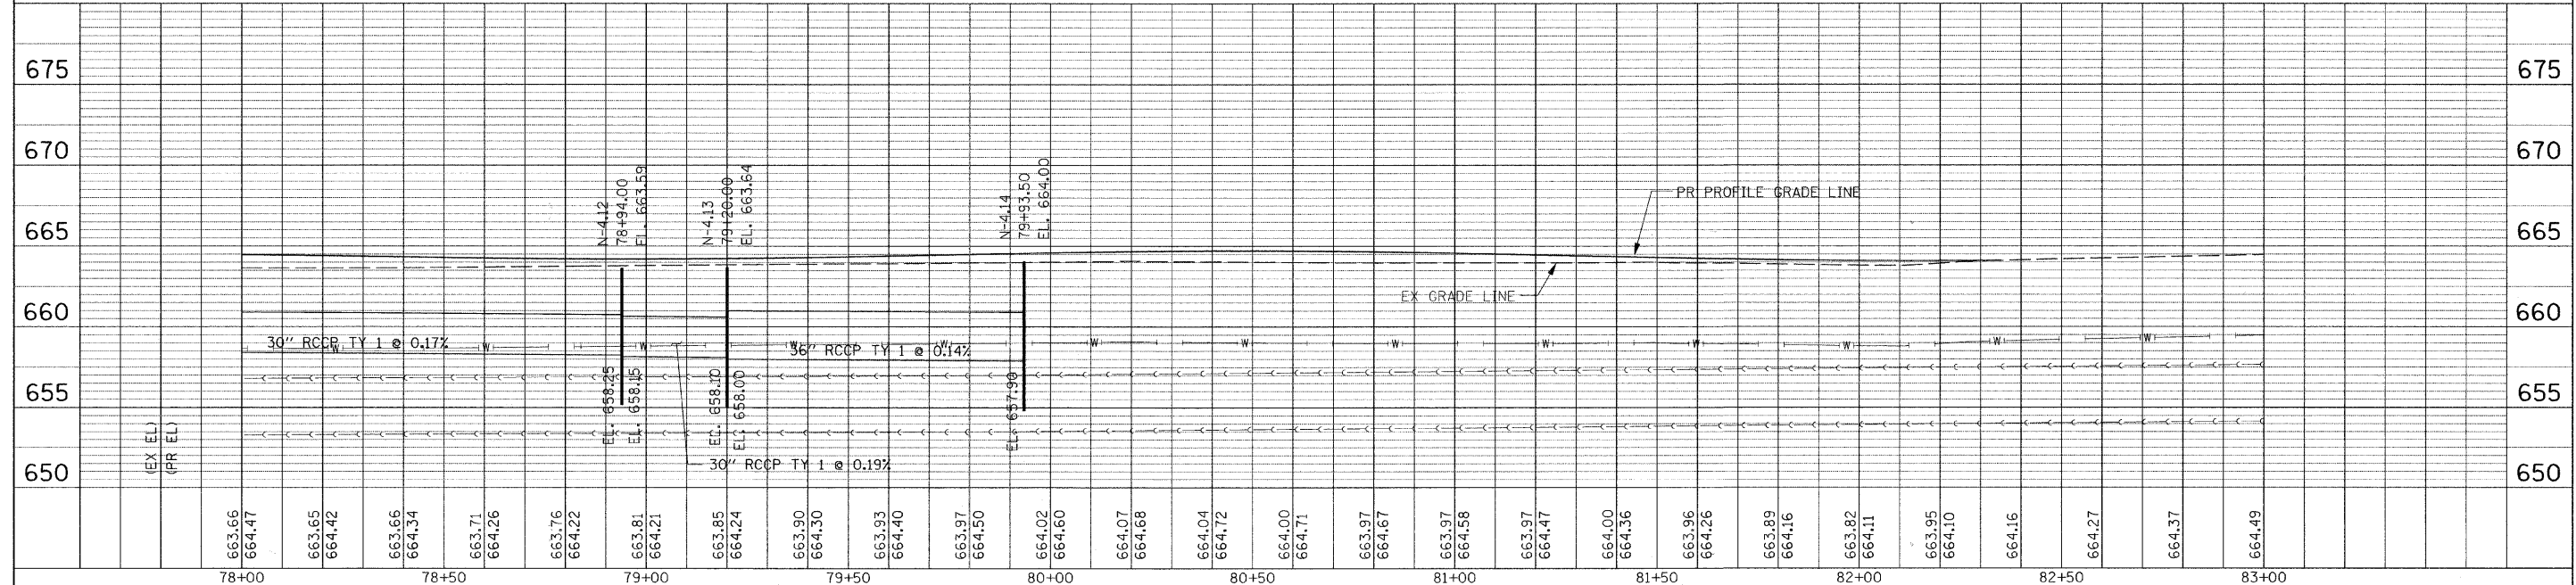

FILE NAME = G:\S09021\CADD_Sheets\9021D\P12.dgn	USER NAME = JE Consultants	DESIGNED -	REVISED -	STATE OF ILLINOIS DEPARTMENT OF TRANSPORTATION	LILY CACHE LANE DRAINAGE AND UTILITY PLAN				F.A.U. RTE. 1578	SECTION 06-00046-01-PV	COUNTY WILL	TOTAL SHEETS 244	SHEET NO. 156
PLOT SCALE = 20,0000' / IN.	PLOT DATE = 11/16/2010	DRAWN -	REVISOR -		SCALE:	SHEET NO. OF SHEETS	STA. 78+00	TO STA. 83+00	CONTRACT NO. 63503				
		CHECKED -	REVISOR -		ILLINOIS FED. AID PROJECT								
		DATE -	REVISOR -										

PLAN	DATE
NO.	
BY	
DATE	
NO.	
BY	
DATE	
NO.	
BY	
DATE	
NO.	

PROFILE	DATE
NO.	
BY	
DATE	
NO.	
BY	
DATE	
NO.	
BY	
DATE	
NO.	