




PLAN	SURVEYED	DATE
NOTE BOOK	ALIGNED	BY
NO.	RT. OF WAY CHECKED	
	NO.	

PROFILE	REVISED	DATE
NOTE BOOK	GRADES CHECKED	BY
NO.	STRUCTURE NOTATIONS CHECKED	
	NO.	

COMPANY NAME: SEC GROUP, INC.
 PROJECT CONTACT: A. JAIN
 CLIENT: VILLAGE OF CARPENTERSVILLE
 DATE PLOTTED: 11/7/2010 5:56:46 PM
 PLOT DRIVER: 806256-imp-02.dgn
 PEN TABLE: s:\ford\c:\trans.tbl

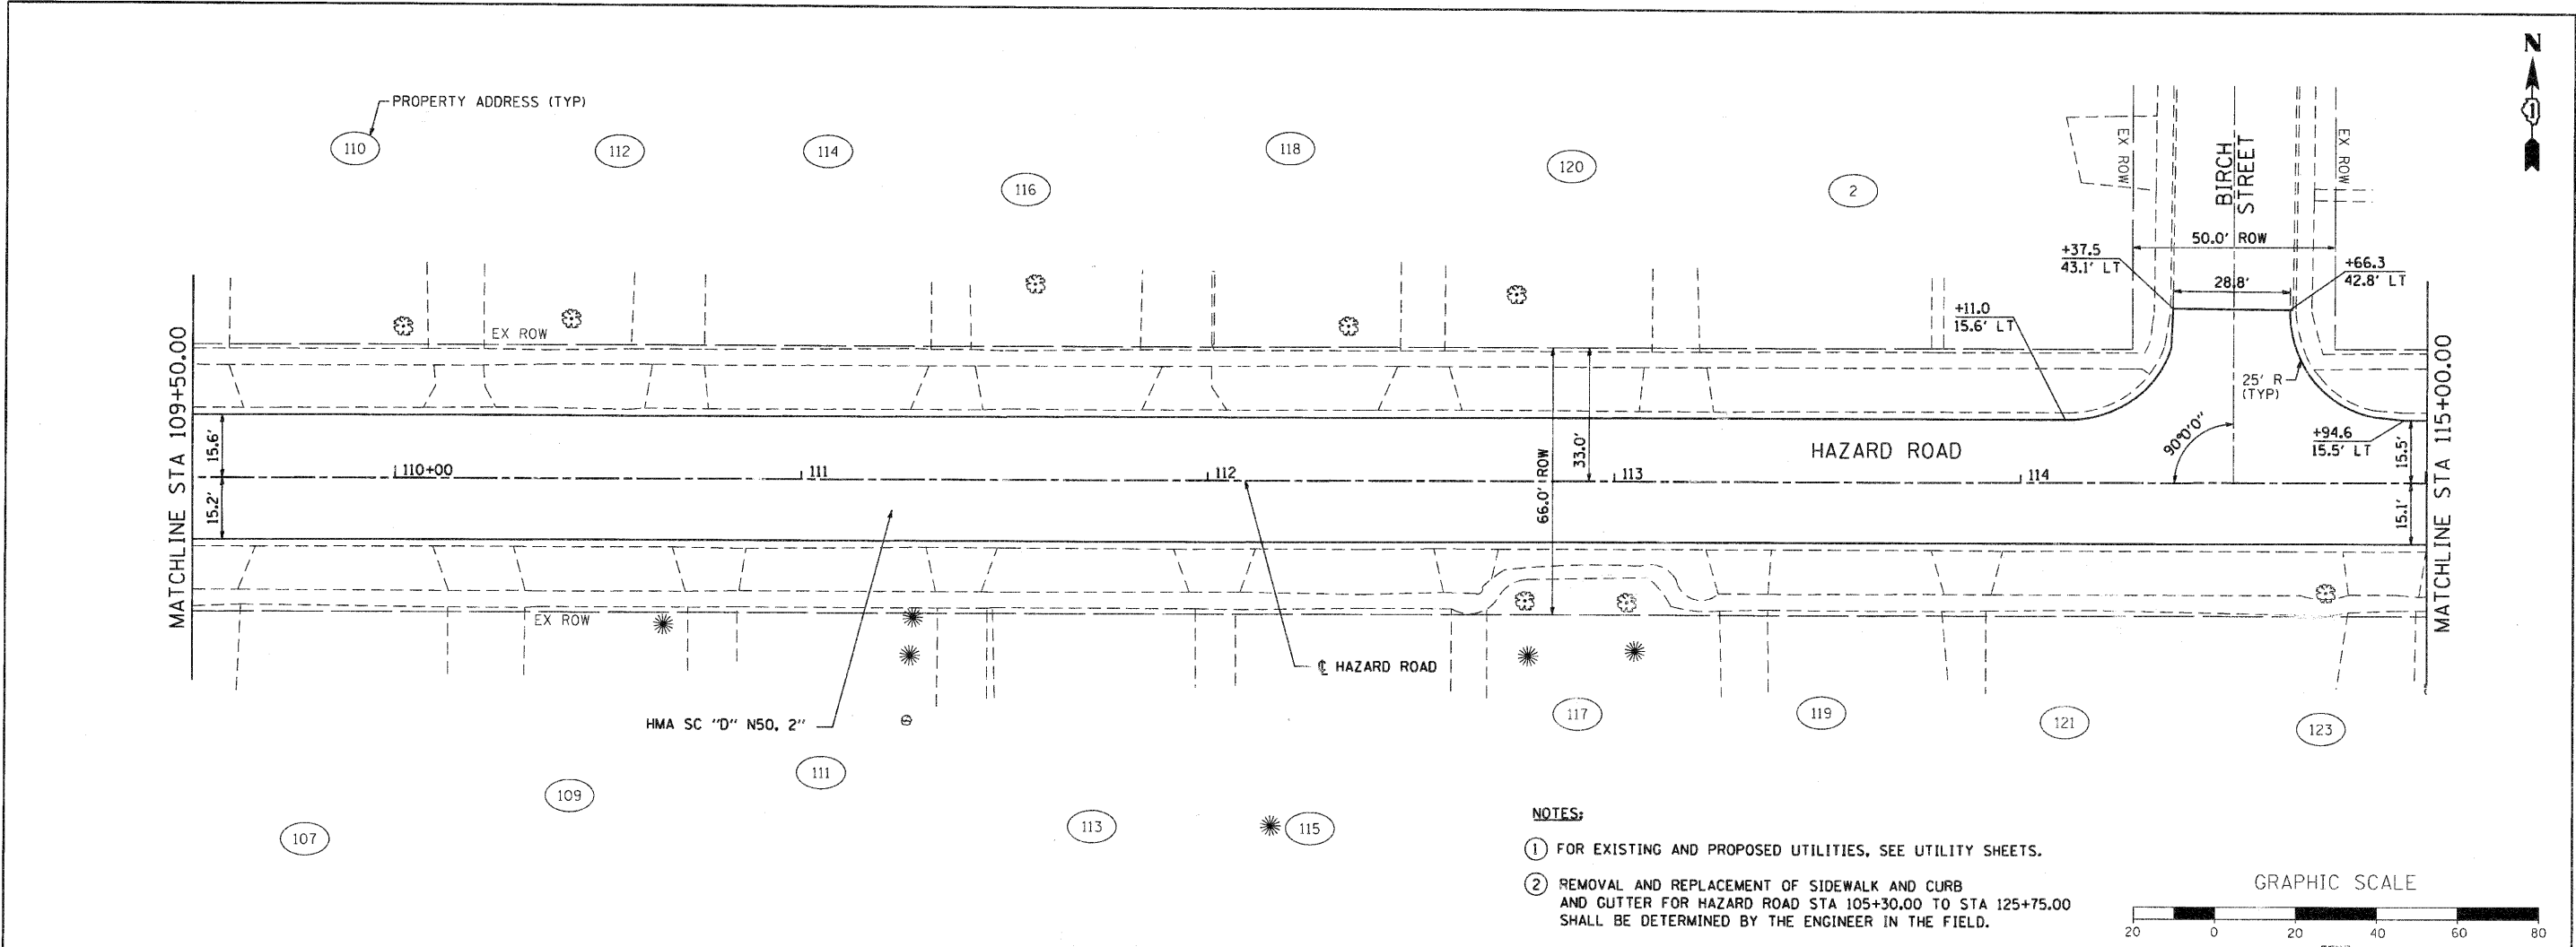

- NOTES:**
- ① FOR EXISTING AND PROPOSED UTILITIES, SEE UTILITY SHEETS.
 - ② REMOVAL AND REPLACEMENT OF SIDEWALK AND CURB AND GUTTER FOR HAZARD ROAD STA 105+30.00 TO STA 125+75.00 SHALL BE DETERMINED BY THE ENGINEER IN THE FIELD.

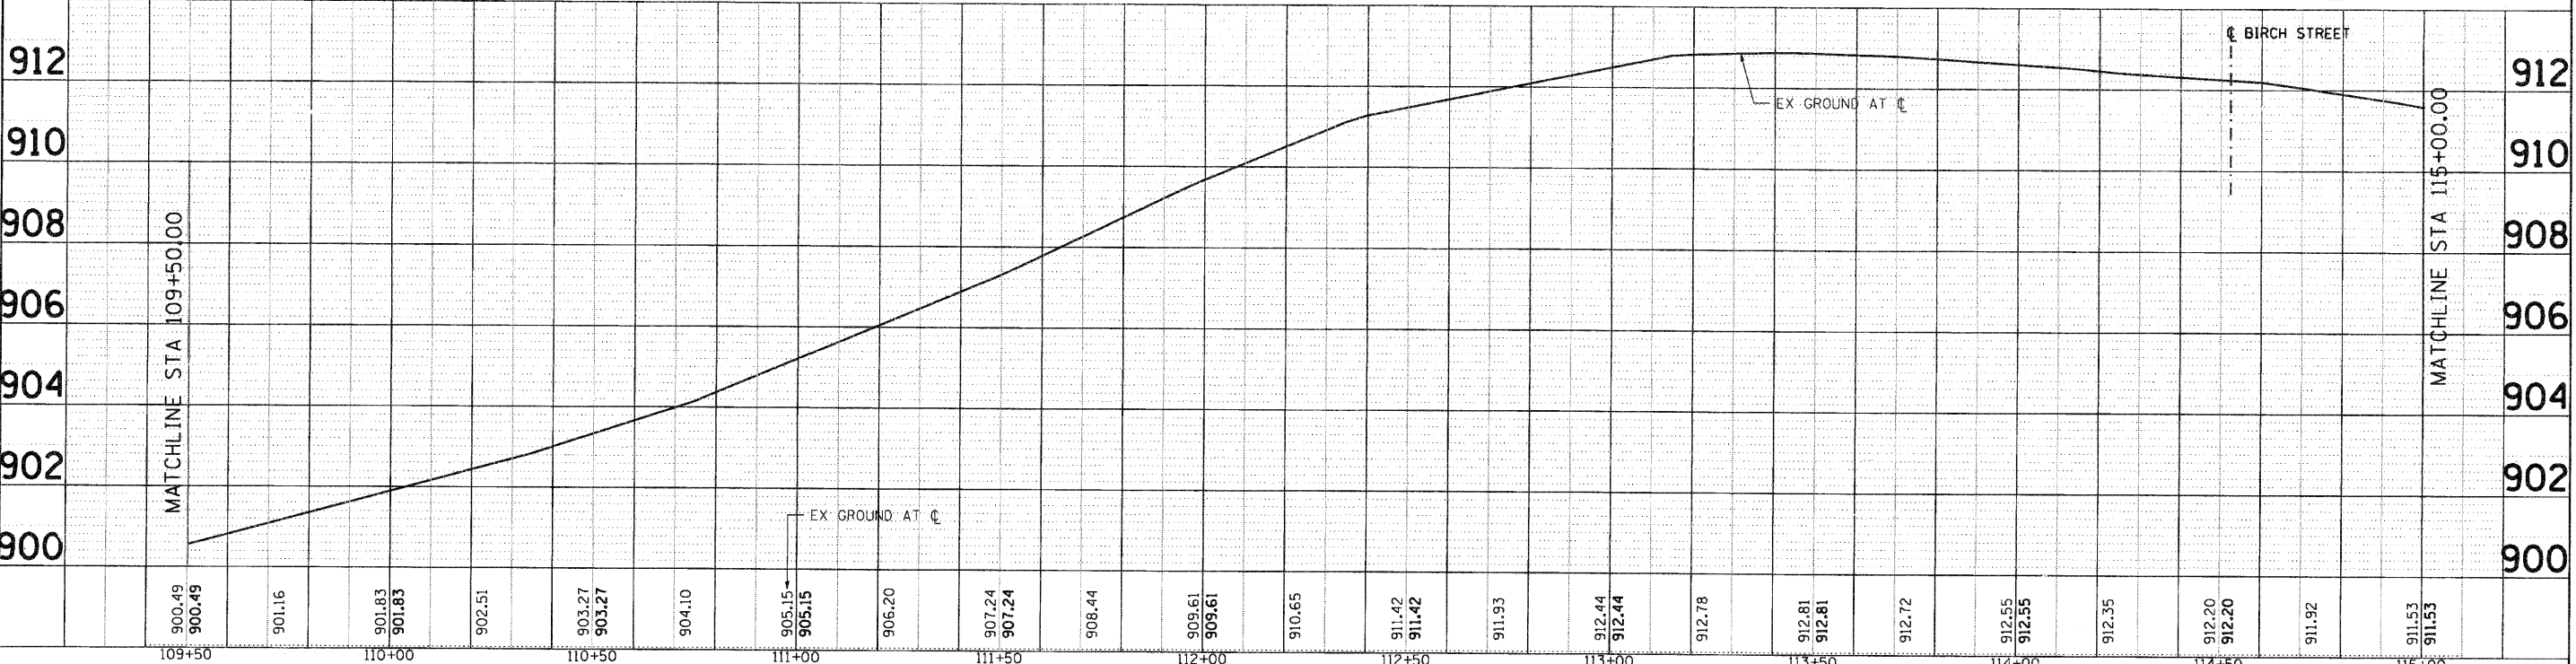 

900.49	900.49	901.16	901.83	901.83	902.51	903.27	903.27	904.10	905.15	905.15	906.20	907.24	907.24	908.44	909.61	909.61	910.65	911.42	911.42	911.93	912.44	912.44	912.78	912.81	912.81	912.72	912.55	912.55	912.35	912.20	912.20	911.92	911.53	911.53	
109+50	110+00	110+50	111+00	111+50	112+00	112+50	113+00	113+50	114+00	114+50	115+00																								

SEC Group, Inc.
 400 N. First Street
 Moline, IL 61201-1100
 L: 815.386.1779 F: 815.386.1781
 www.secgroupinc.com

USER NAME =	C.Hartke
DESIGNED -	C. HARTKE
REVISIED -	
DRAWN -	R. BEST
REVISIED -	
CHECKED -	T. HAMILTON
REVISIED -	
DATE -	10/25/10
REVISIED -	

VILLAGE OF CARPENTERSVILLE

**PLAN AND PROFILE
HAZARD ROAD**

SCALE: 1" = 20' SHEET NO. 2 OF 20 SHEETS STA. 109+50 TO STA. 115+00

F.A. RTE.	SECTION	COUNTY	TOTAL SHEETS	SHEET NO.
	06-00074-00-FP	KANE	211	21
FAU 2414, FAU 1280, FAP 343		CONTRACT NO. 63504		
FED. ROAD DIST. NO.		ILLINOIS FED. AID PROJECT		