


DATE	
BY	
REVISIONS	
PLANNED	
NOTED	
NO.	

DATE	
BY	
REVISIONS	
PLANNED	
NOTED	
NO.	

NOTES:


1. CONSTRUCT BASE COURSE MONOLITHICALLY WITH CURB & GUTTER OR CONCRETE MEDIAN WHEN WIDENING IS LESS THAN 2 FEET - SEE DETAIL.
2. TRANSITION CURB FROM M-4.12 TO B-9.12 OVER 10'. PAID FOR AS "COMBINATION CONCRETE CURB & GUTTER, TYPE B-9.12".

**IMPROVEMENT BEGINS
STA. 70+95.10**

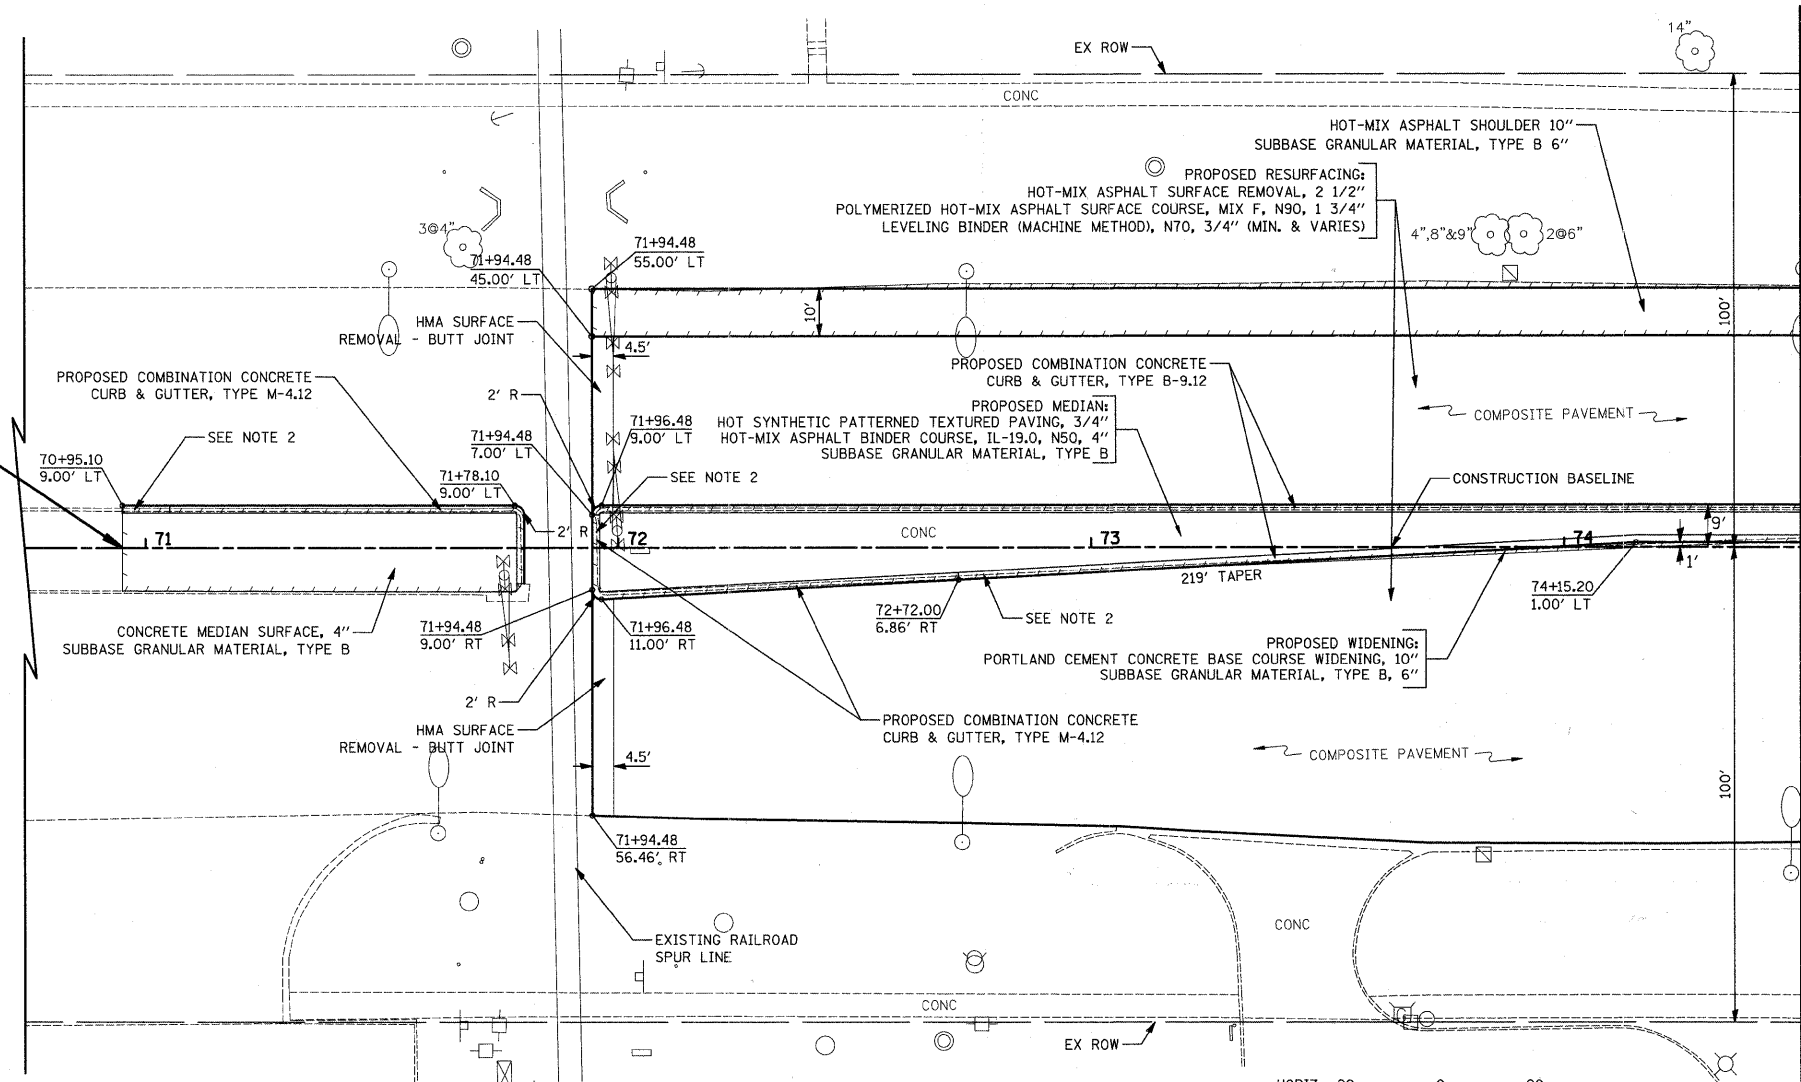

MATCH LINE STA. 74+50
(SEE SHEET NO. 18)


LEGEND

 

REMOVAL




DETECTABLE WARNINGS

 

ILLINOIS ROUTE 83

**RESURFACING BEGINS
STA. 71+94.48**

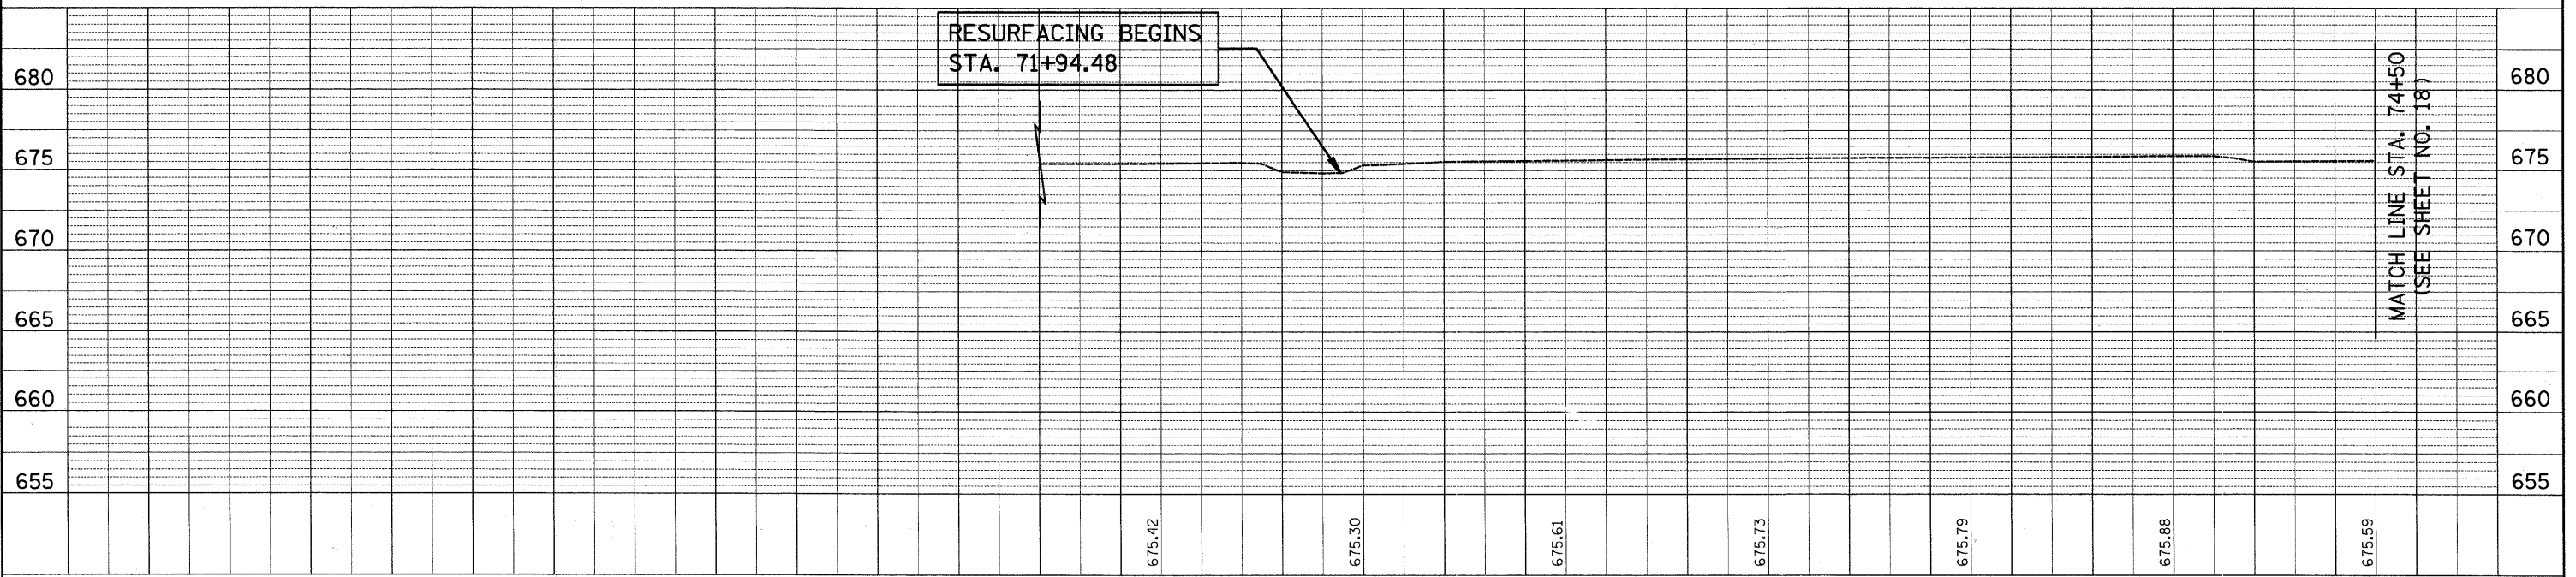

MATCH LINE STA. 74+50
(SEE SHEET NO. 18)

FILE NAME = ...\\2363\cod\sheet\2363_PP_01.dgn

USER NAME = djk
DESIGNED - BLG
DRAWN - BLG
CHECKED - DJK
DATE - 10-22-10

REVISIONS
REVISIONS
REVISIONS
REVISIONS

**STATE OF ILLINOIS
DEPARTMENT OF TRANSPORTATION**

**IL ROUTE 83 (BUSSE ROAD) AND PRATT BOULEVARD
PLAN AND PROFILE**

SCALE: 1" = 20' SHEET NO. 1 OF 6 SHEETS STA. 70+95.10 TO STA. 74+50.00

F.A.P. RTE. 334	SECTION 09-00057-00-CH	COUNTY COOK	TOTAL SHEETS 103	SHEET NO. 17
CONTRACT NO. 63523				
FED. ROAD DIST. NO. 1 ILLINOIS FED. AID PROJECT M-900316601				