





PLAN	DESIGNED	DATE
	PLOTTED	
	ALIGNMENT CHECKED	
	NOTE BOOK NO.	
	CADD FILE NAME	

PROFILE	DESIGNED	DATE
	PLOTTED	
	GRADES CHECKED	
	NOTE BOOK NO.	
	STRUCTURE NOTATIONS CHK'D	

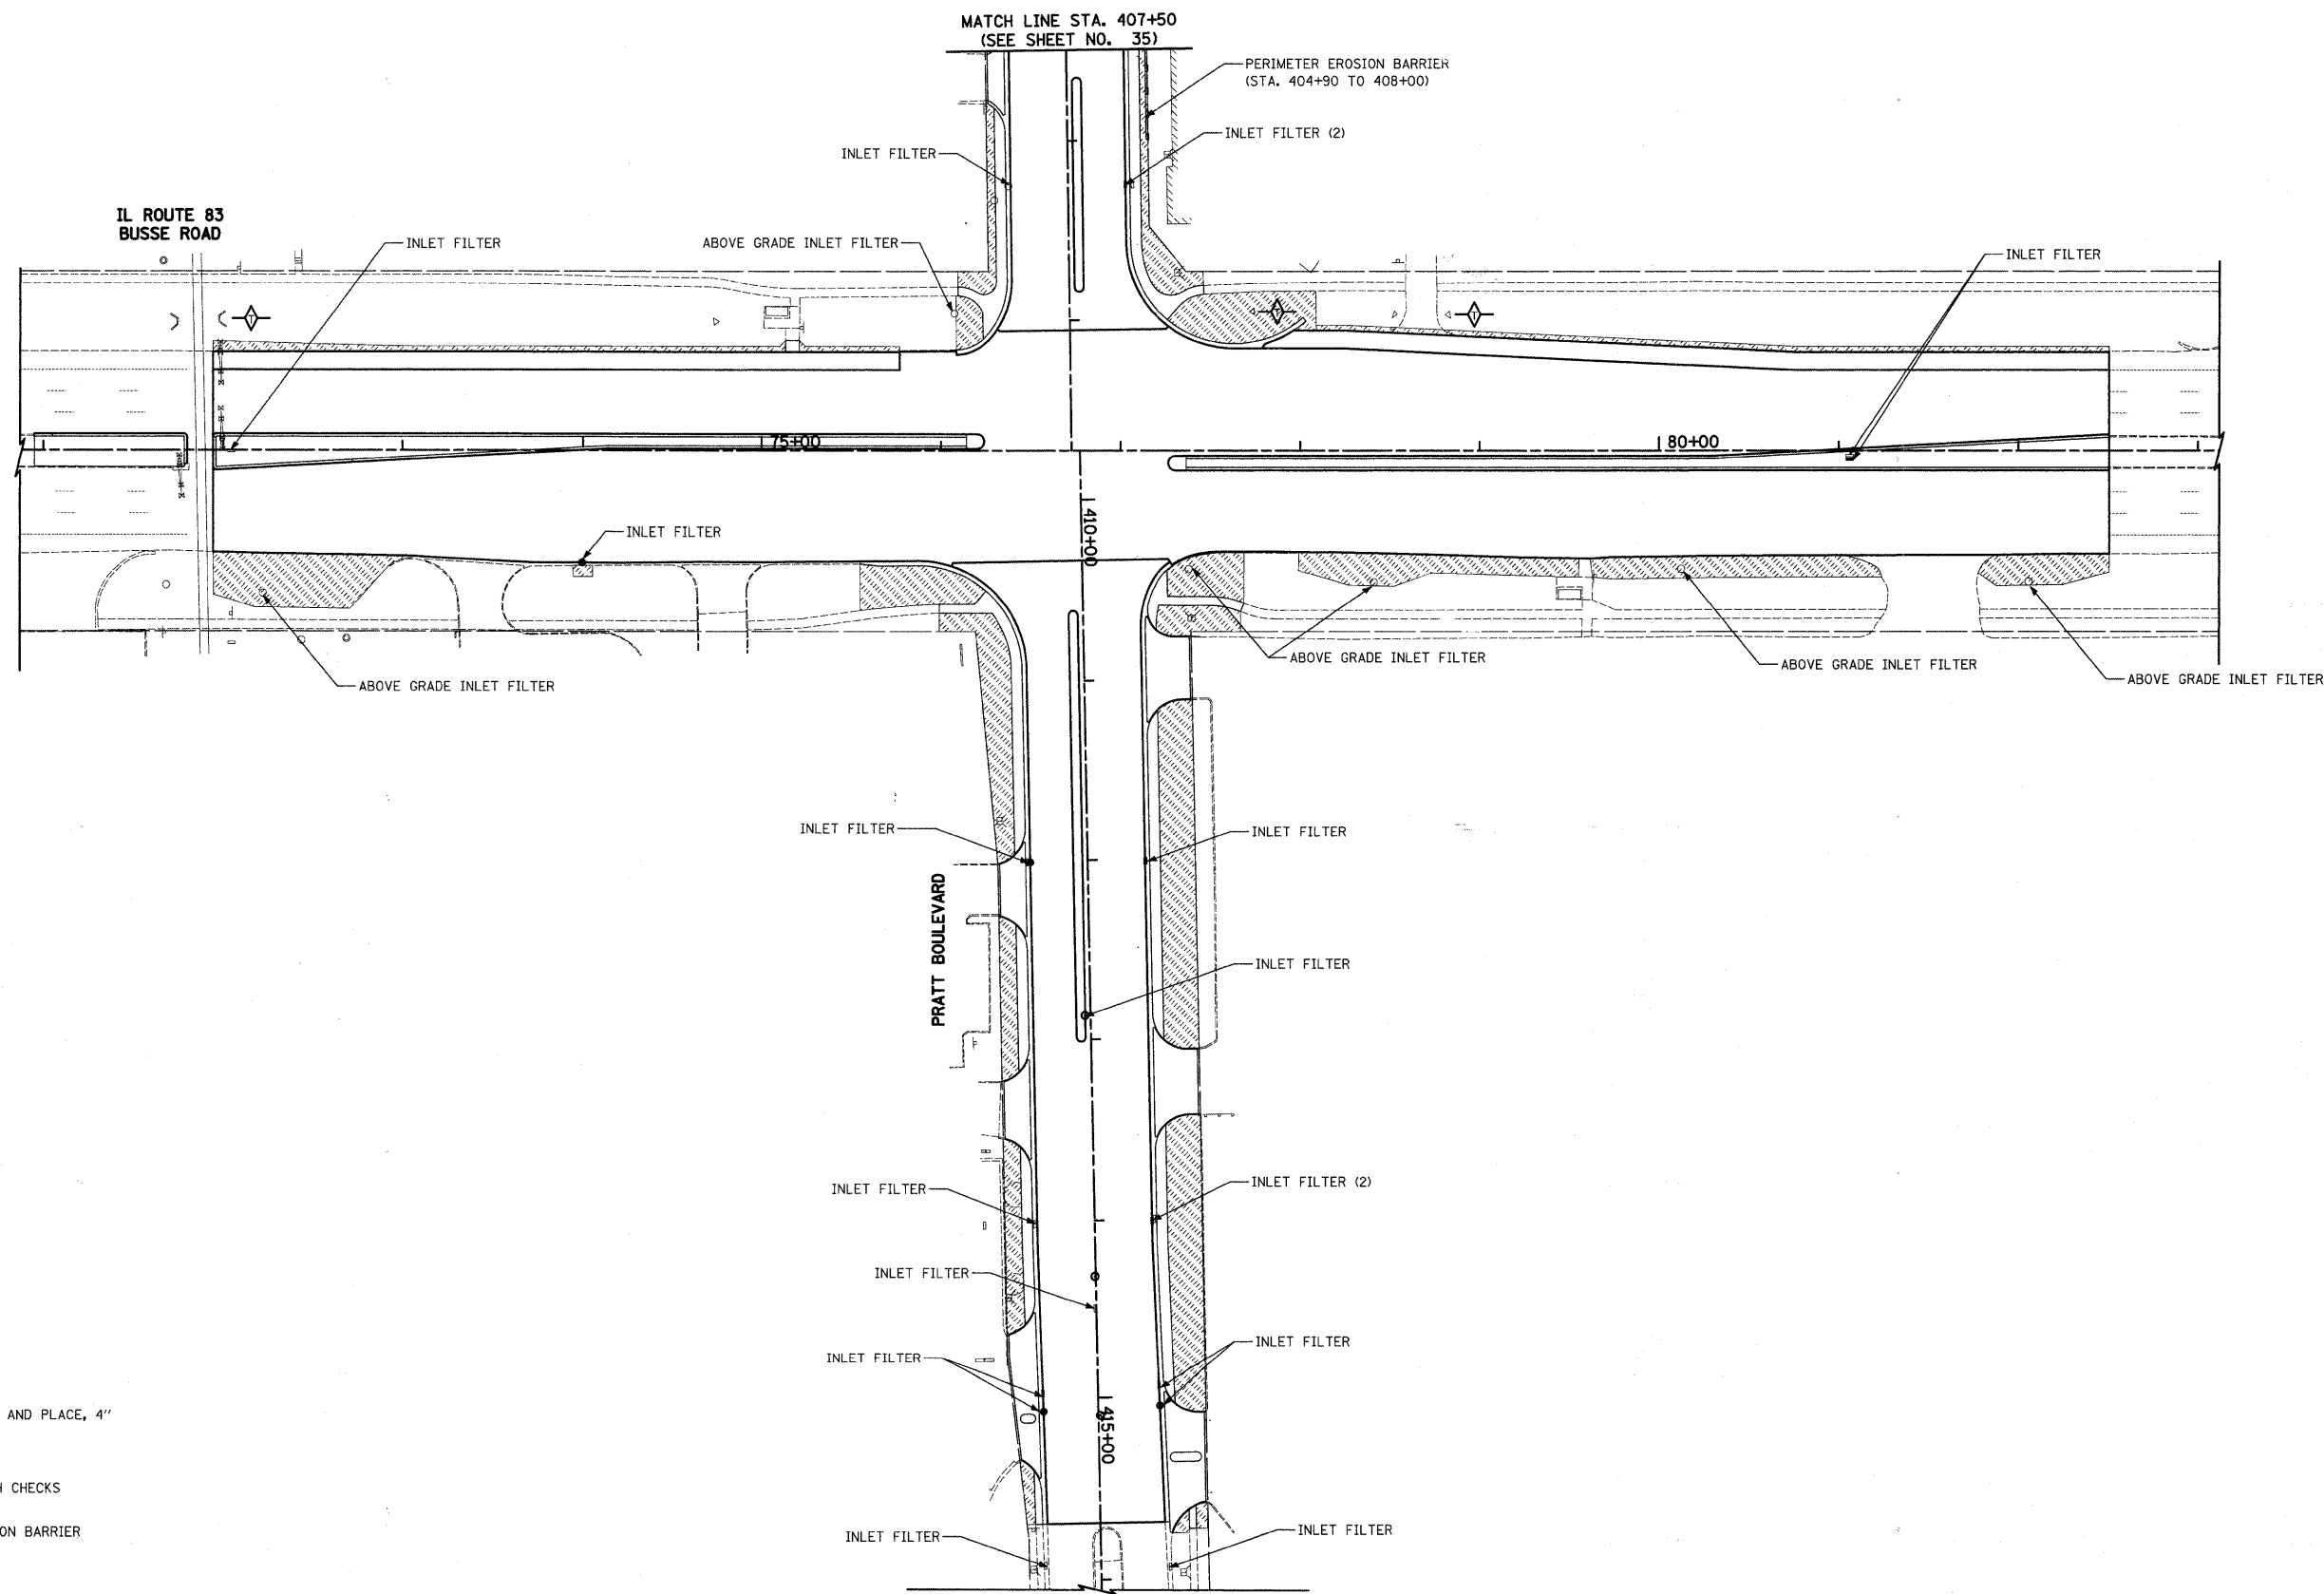

**LEGEND**

- TOPSOIL FURNISH AND PLACE, 4" SODDING
- TEMPORARY DITCH CHECKS
- PERIMETER EROSION BARRIER
- PROPOSED TREE

 

FILE NAME =  
...2363\cad\sheet\2363\_EC\_01.dgn

USER NAME = djc  
DESIGNED - BLG  
DRAWN - BLG  
CHECKED - DJK  
DATE - 10-22-10

REVISED -  
REVISED -  
REVISED -  
REVISED -

**STATE OF ILLINOIS  
DEPARTMENT OF TRANSPORTATION**

**IL ROUTE 83 (BUSSE ROAD) AND PRATT BOULEVARD  
EROSION CONTROL AND LANDSCAPING PLAN**

SCALE: 1" = 50' SHEET NO. 1 OF 2 SHEETS

F.A.P. RTE.	SECTION	COUNTY	TOTAL SHEETS	SHEET NO.
334	09-00057-00-CH	COOK	103	34
<b>CONTRACT NO. 63523</b>				
<small>FED. ROAD DIST. NO. 1   ILLINOIS FED. AID PROJECT M-90036601</small>				