


DATE	
BY	
REVISIONS	
ALIGNED	CHECKED
NOTE BOOK	CHECKED
NO.	
CADD FILE NAME	


DATE	
BY	
REVISIONS	
GRADES CHECKED	
PLANNING	CHECKED
NOTE BOOK	CHECKED
NO.	
PLANT FILE NOTATION	CHK'D

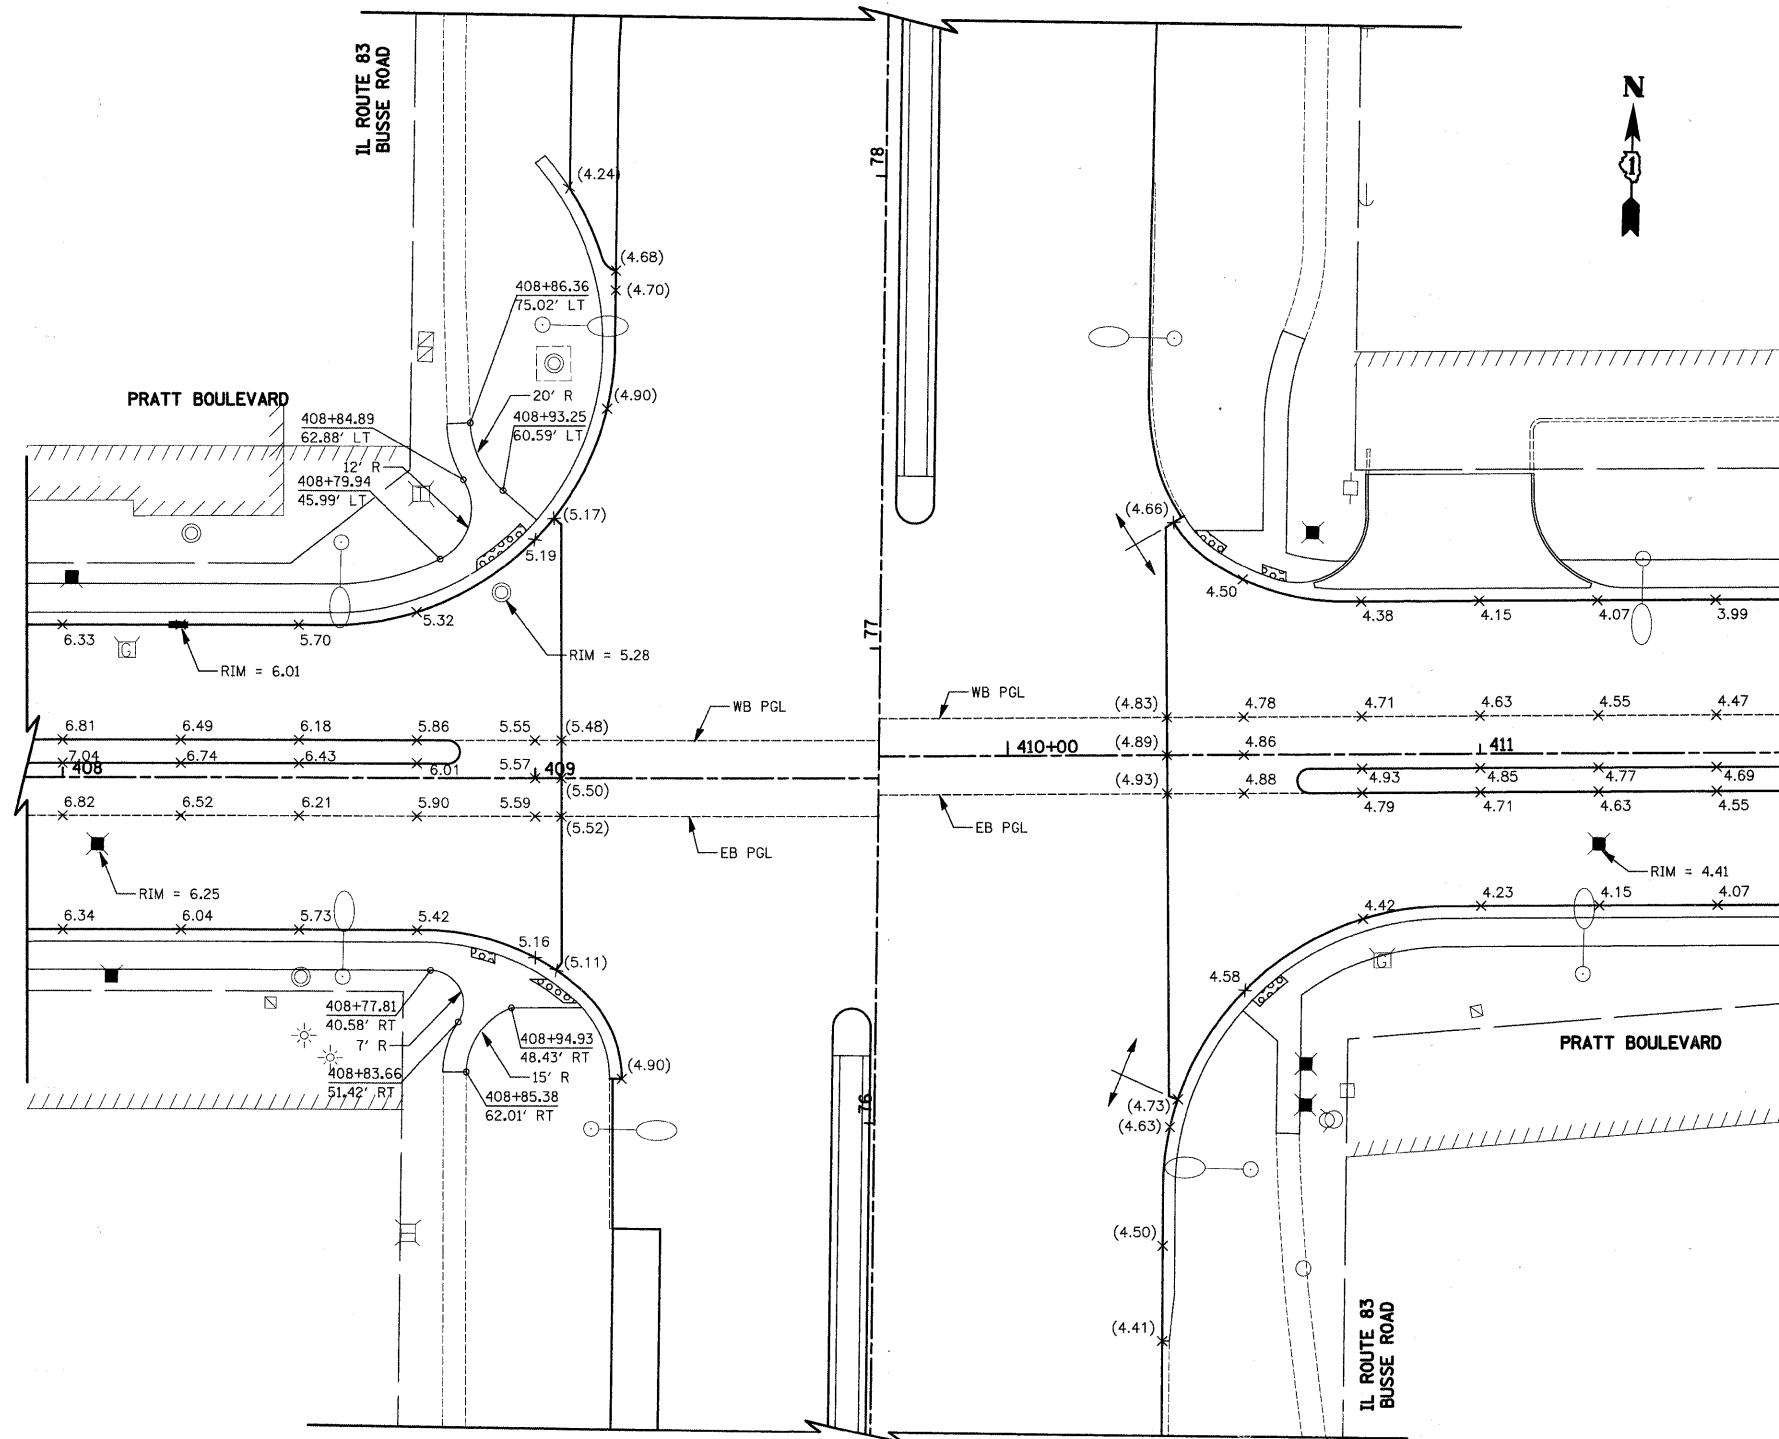

**LEGEND**

- (X.XX) EXISTING ELEVATION
- X.XX PROPOSED ELEVATION

\*ADD 670' TO ALL ELEVATIONS

 

FILE NAME = ...2363\cad\sheet\2363_IGP_01.dgn	USER NAME = krk	DESIGNED - BLG	REVISED -	<b>STATE OF ILLINOIS DEPARTMENT OF TRANSPORTATION</b>	<b>IL ROUTE 83 (BUSSE ROAD) AND PRATT BOULEVARD INTERSECTION GRADING PLAN</b>	F.A.P. RTE. 334	SECTION 09-00057-00-CH	COUNTY COOK	TOTAL SHEETS 103	SHEET NO. 46		
PLOT SCALE = 20,0000 "/> <td>DATE = 10-22-10</td> <td>CHECKED - DJK</td> <td>REVISED -</td> <td>SCALE: 1" = 20'</td> <td>SHEET NO. 1 OF 1 SHEETS</td> <td colspan="5" style="text-align: center;">CONTRACT NO. 63523</td>	DATE = 10-22-10	CHECKED - DJK	REVISED -			SCALE: 1" = 20'	SHEET NO. 1 OF 1 SHEETS	CONTRACT NO. 63523				
		DRAWN - BLG	REVISED -			FED. ROAD DIST. NO. 1 ILLINOIS FED. AID PROJECT M-9003(660)						