


PLAN	DESIGNED	DATE
	PLOTTED	
	ALIGNMENT CHECKED	
	BY FILE NAME	
	NO.	


PROFILE	DESIGNED	DATE
	PLOTTED	
	GRADES CHECKED	
	BY FILE NAME	
	NO.	

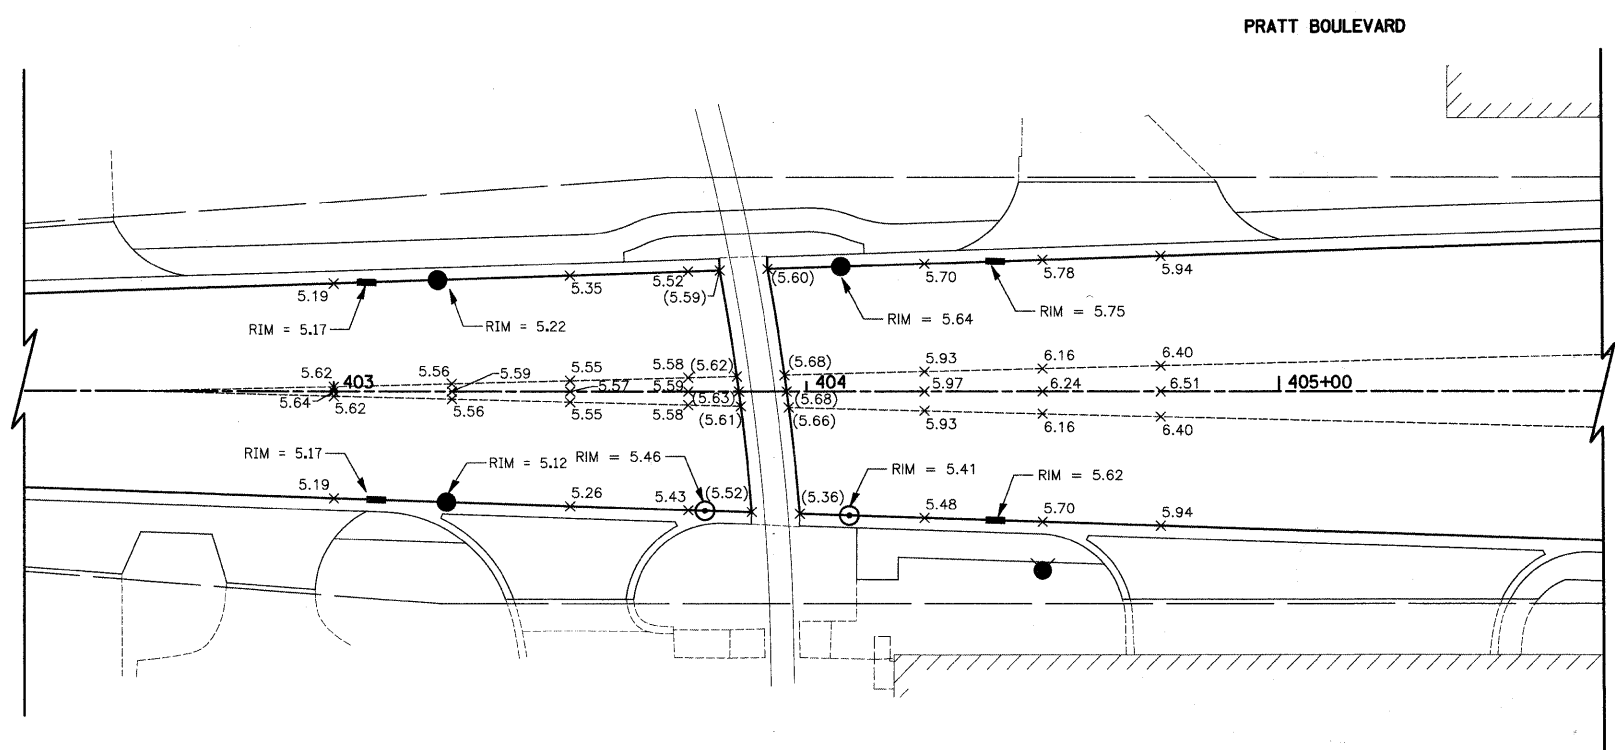

LEGEND

- (X.XX) EXISTING ELEVATION
- X.XX PROPOSED ELEVATION

*ADD 670' TO ALL ELEVATIONS

 

FILE NAME = ...2363\oad\sheet\2363_IGP_02.dgn	USER NAME = jat	DESIGNED - BLG	REVISED -	STATE OF ILLINOIS DEPARTMENT OF TRANSPORTATION	IL ROUTE 83 (BUSSE ROAD) AND PRATT BOULEVARD RAILROAD CROSSING GRADING PLAN	F.A.P. RTE. 334	SECTION 09-00057-00-CH	COUNTY COOK	TOTAL SHEETS 103	SHEET NO. 47	
PLOT SCALE = 20.0000' / IN.	CHECKED - DJK	REVISED -	REVISED -			CONTRACT NO. 63523					
PLOT DATE = 12/21/2010	DATE - 10-22-10	REVISED -	REVISED -			FED. ROAD DIST. NO. 1 ILLINOIS FED. AID PROJECT M-9003660					
						SCALE: 1" = 20'		SHEET NO. 1 OF 1 SHEETS			