



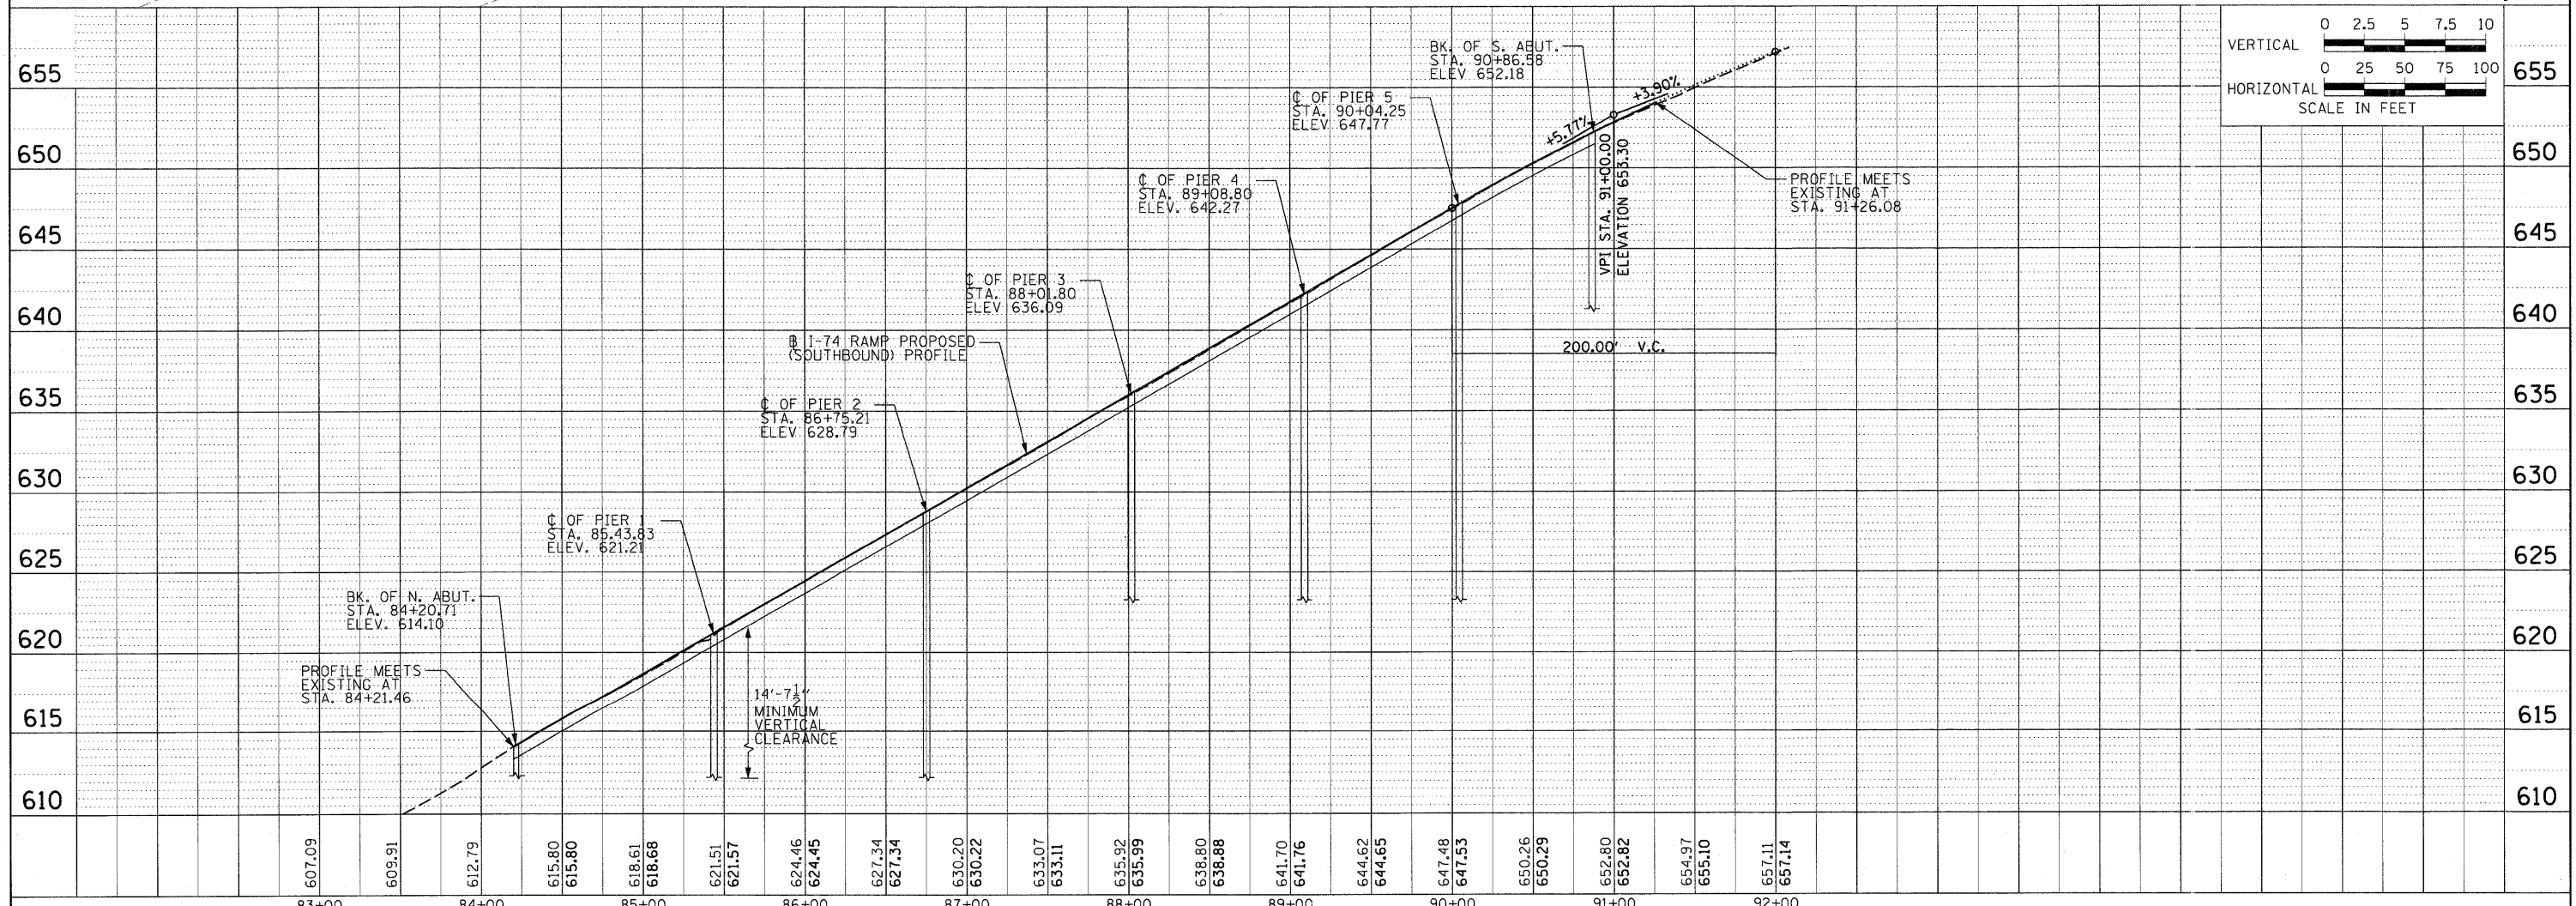

PLAN	SURVEYED	BY	DATE
	ALIGNED		
	CHECKED		
	PLotted		
	FILE		
	NO.		

FILE	SURVEYED	BY	DATE
	PLotted		
	NO.		
	NO.		
	NO.		

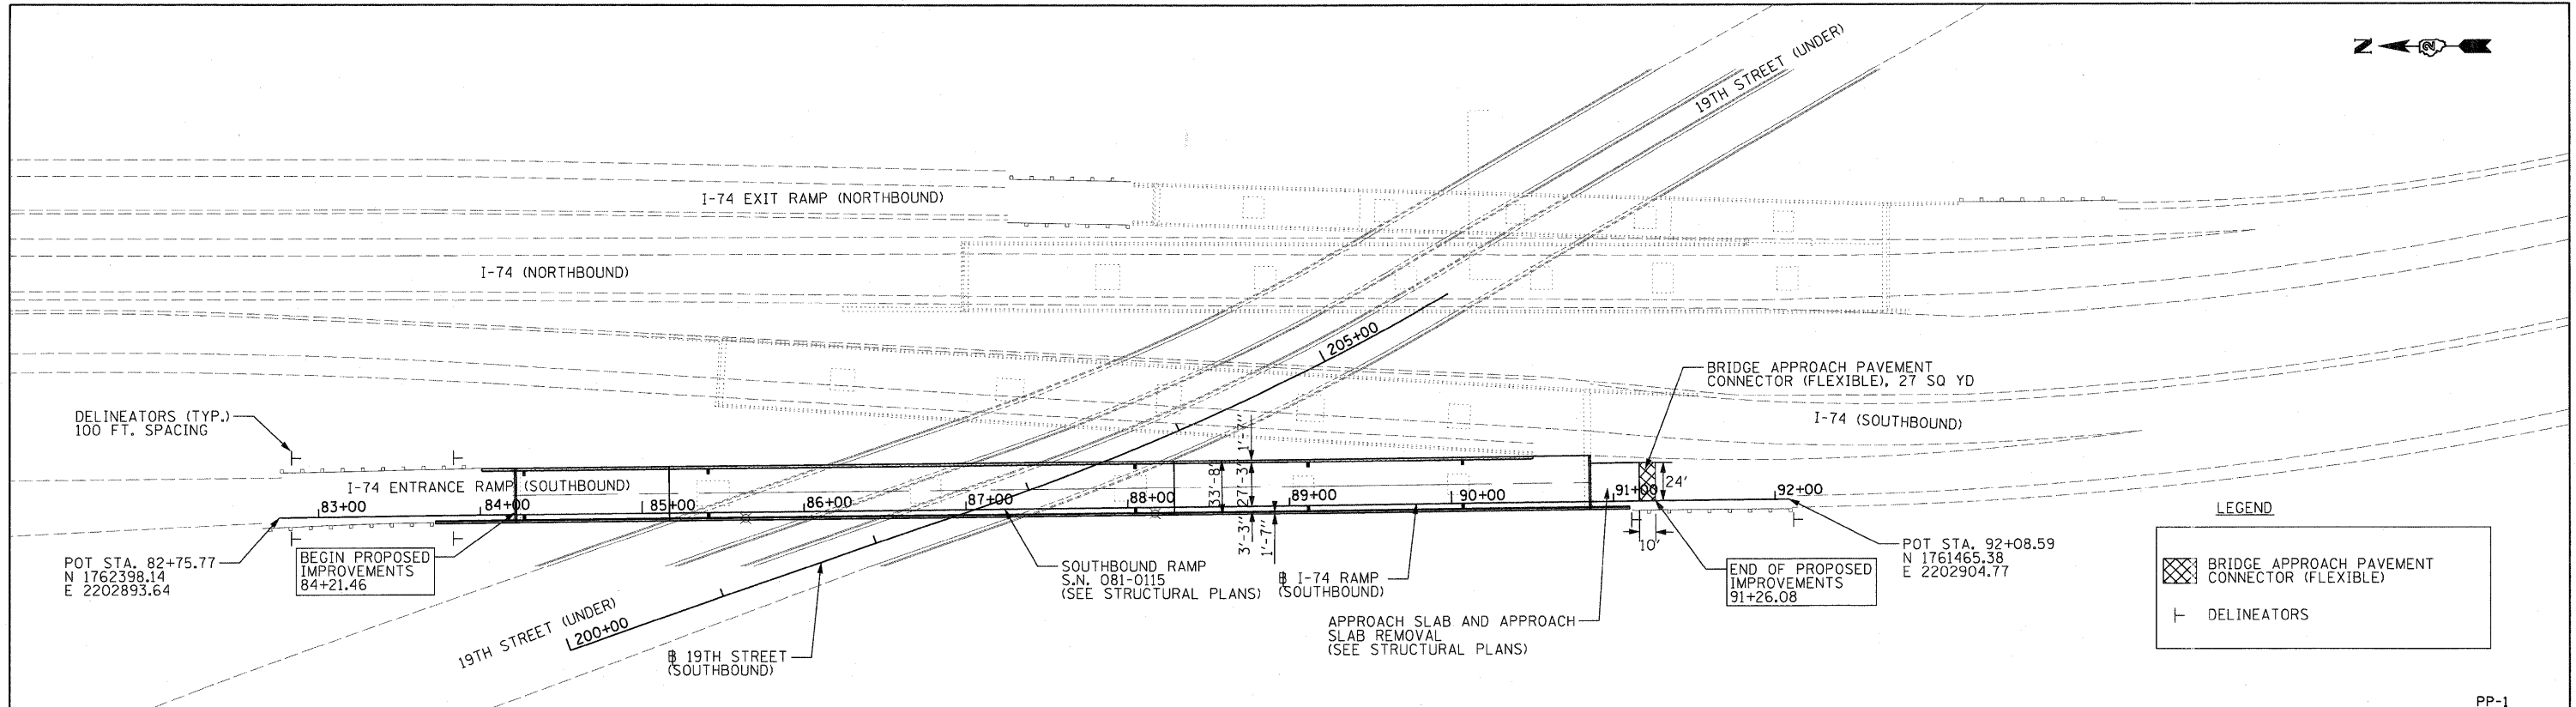

FILE NAME =	USER NAME =	DESIGNED -	REVISED -	<b>STATE OF ILLINOIS</b> <b>DEPARTMENT OF TRANSPORTATION</b>	<b>PROPOSED PLAN AND PROFILE - SB RAMP (SN081-0115)</b>	F.A. RTE.	SECTION	COUNTY	TOTAL SHEETS	SHEET NO.
P:\_2009\09\94100\Cadd\Task1\Civil\Sheet Files\Plan_Prof_1SB.dgn	egensch	DRAWN -	REVISED -			74	(81-1HB)	ROCK ISLAND	78	9
PLOT SCALE = (IMS_PLT_SCALE)		CHECKED -	REVISED -			CONTRACT NO. 64D95				
PLOT DATE = 10/28/2010		DATE -	REVISED -			ILLINOIS FED. AID PROJECT				