


PLAN

*a₈(E) and b₁₂(E) bars typical all girders.
See Fillet Reinforcement Section on Sheet SA15 of SA28.

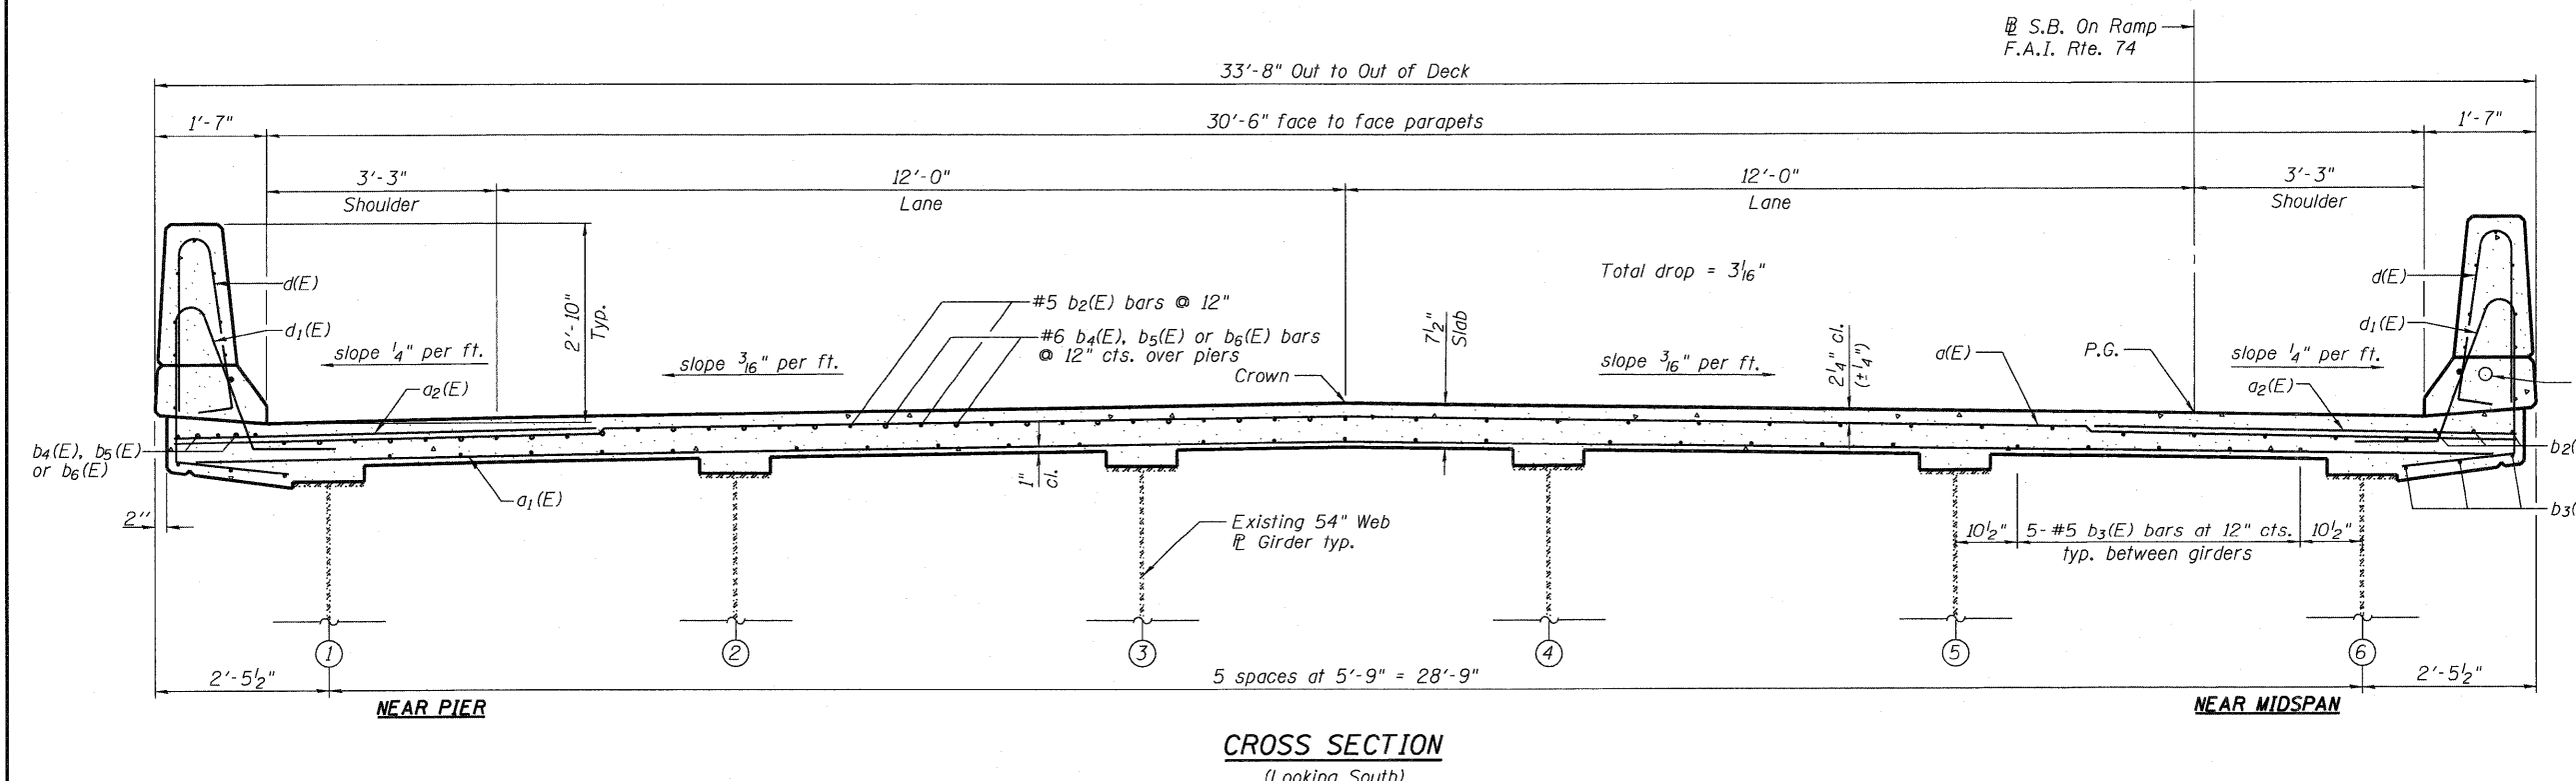

CROSS SECTION
(Looking South)

- NOTES:**
1. For parapet reinforcement details, see Sheet No. SA12.
 2. For Section B-B see Sheet No. SA14.
 3. Bars indicated thus 31x12-#5 etc. indicates 31 lines of bars with 12 lengths per line.
 4. See Sheet No. SA15 for superstructure details and Bill of Material.
 5. Locate drainage scuppers to tie into existing closed drainage system.

MINIMUM BAR LAP
(Deck)
#4 bar = 2'-0"
#5 bar = 3'-3"
#6 bar = 3'-10"

FILE NAME = 0810115-64D95-SA09-DECK2.dgn JACOBS	USER NAME = JACOBS	DESIGNED - KEB CHECKED - LJH	REVISED - REVISED - REVISED - REVISED -	STATE OF ILLINOIS DEPARTMENT OF TRANSPORTATION	DECK PLAN AND CROSS SECTION UNIT 2 STRUCTURE NO. 081-0115 SHEET NO. SA9 OF SA28 SHEETS	F.A.I. RTE. = 74	SECTION = (81-1HB)D	COUNTY = ROCK ISLAND	TOTAL SHEETS = 78	SHEET NO. = 27
	PLOT SCALE = PLOT DATE = 10/28/2010	CHECKED - LJH	REVISED -			CONTRACT NO. 64D95 ILLINOIS FED. AID PROJECT				