
 


| F.A.P. RTE.           | SECTION     | COUNTY                    | TOTAL SHEETS | SHEET NO. |
|-----------------------|-------------|---------------------------|--------------|-----------|
| 619                   | TO RS-5 & I | LASALLE                   | 214          | 67        |
| STA. 839+00.00        |             | TO STA. 850+00.00         |              |           |
| FED. ROAD DIST. NO. 3 |             | ILLINOIS FED. AID PROJECT |              |           |

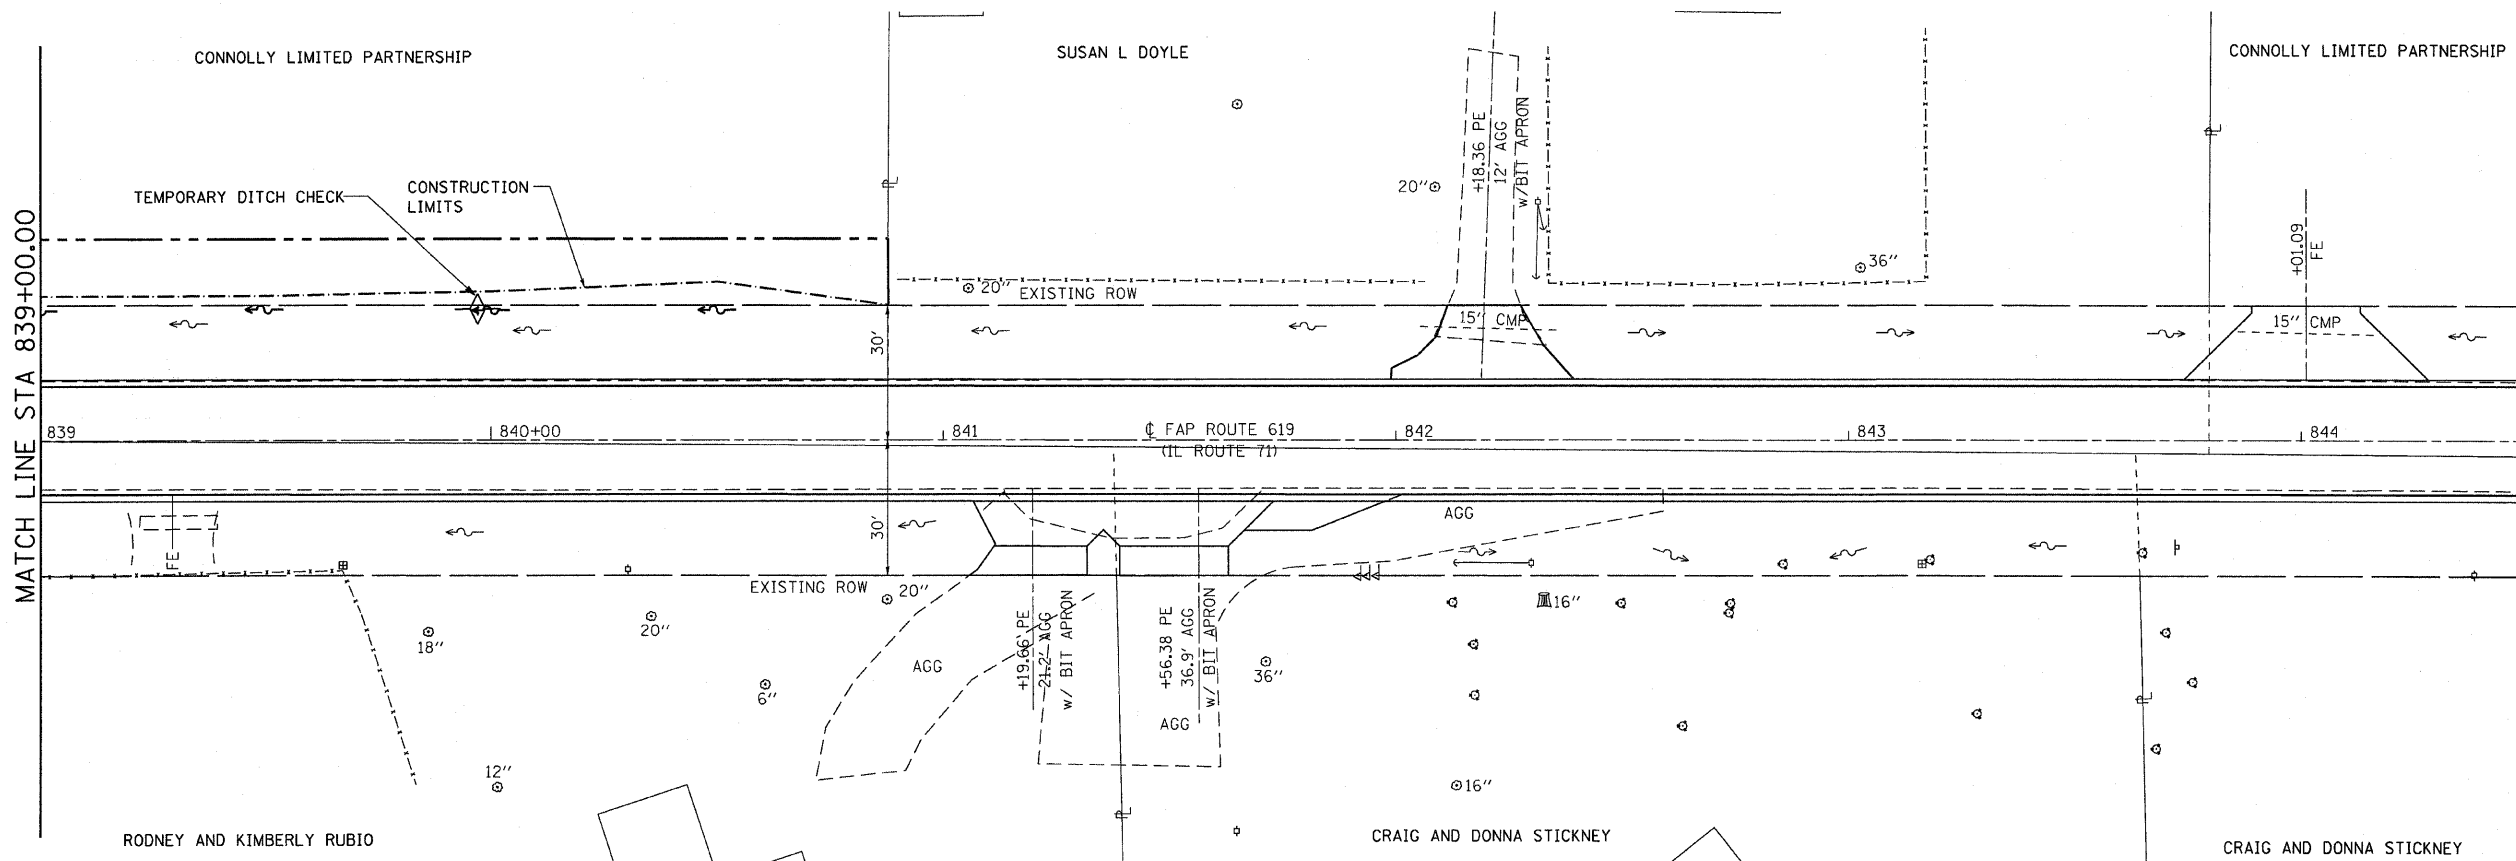

| REVISIONS |      |
|-----------|------|
| NAME      | DATE |
|           |      |
|           |      |
ILLINOIS DEPARTMENT OF TRANSPORTATION  
**EROSION CONTROL**  
 FAP ROUTE 619 (IL ROUTE 71 / 351)  
 SECTION NO. TO RS-5 & I  
 LASALLE COUNTY

SCALE: VERT. \_\_\_\_\_  
 HORIZ. \_\_\_\_\_  
 DATE \_\_\_\_\_  
 DRAWN BY BANDY  
 CHECKED BY STEUART