
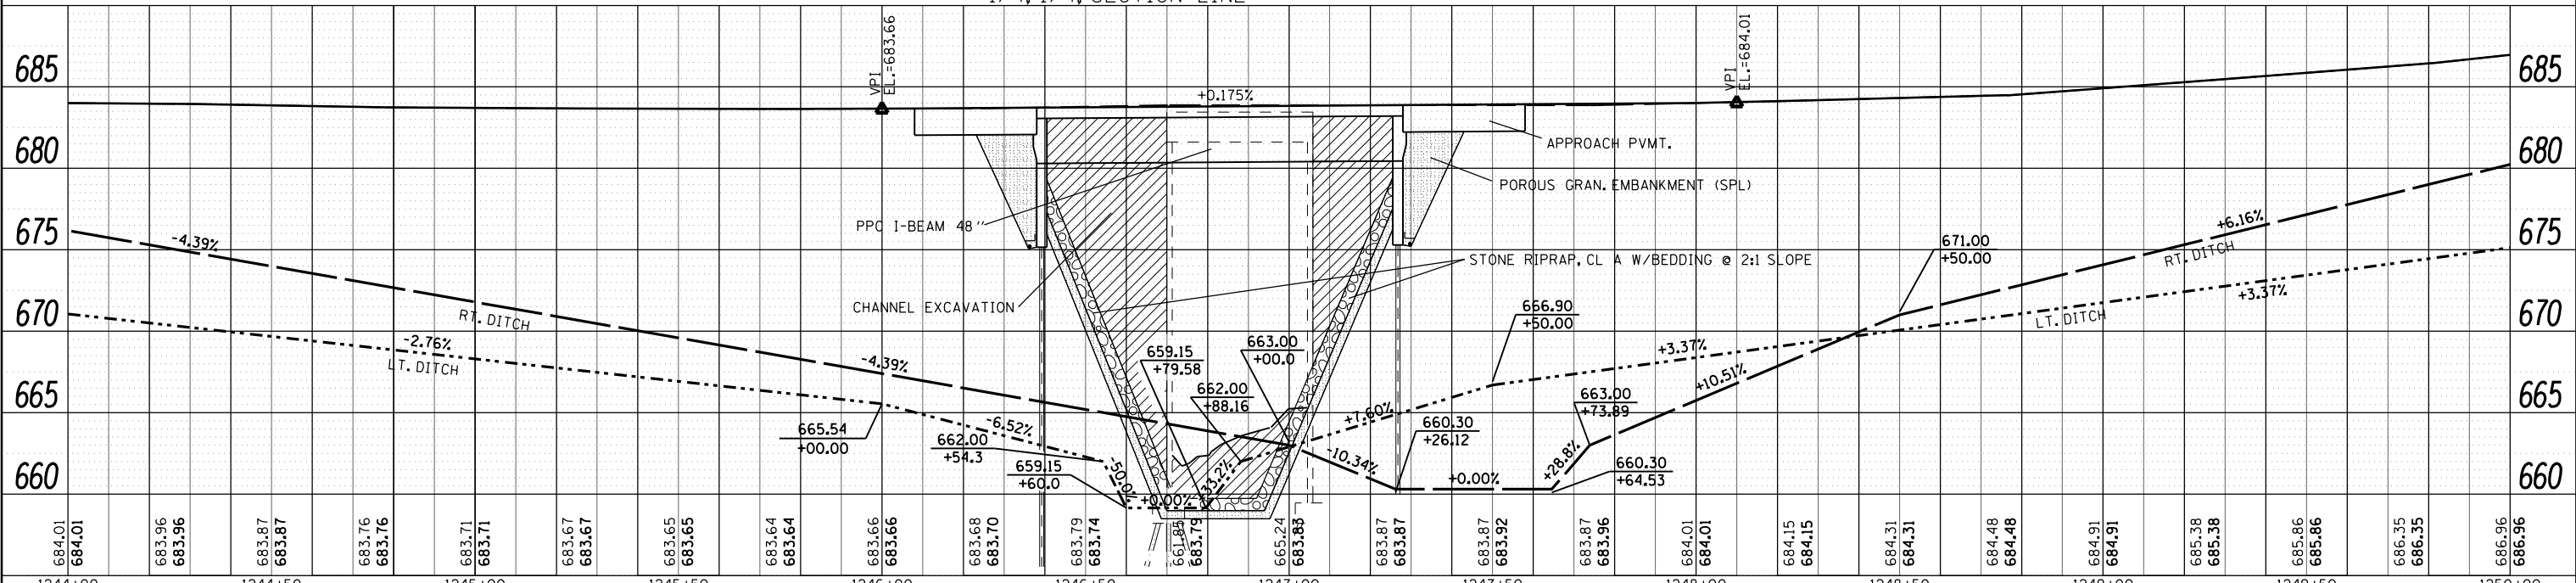


DATE	
BY	
PLAN	
SURVEYED	
PLOTTED	
CHECKED	
ALIGNED	
FILE NAME	
NO.	

DATE	
BY	
PROFILE	
SURVEYED	
PLOTTED	
CHECKED	
GRADES	
STRUCTURE	
NOTATIONS	
CHKD	
NO.	

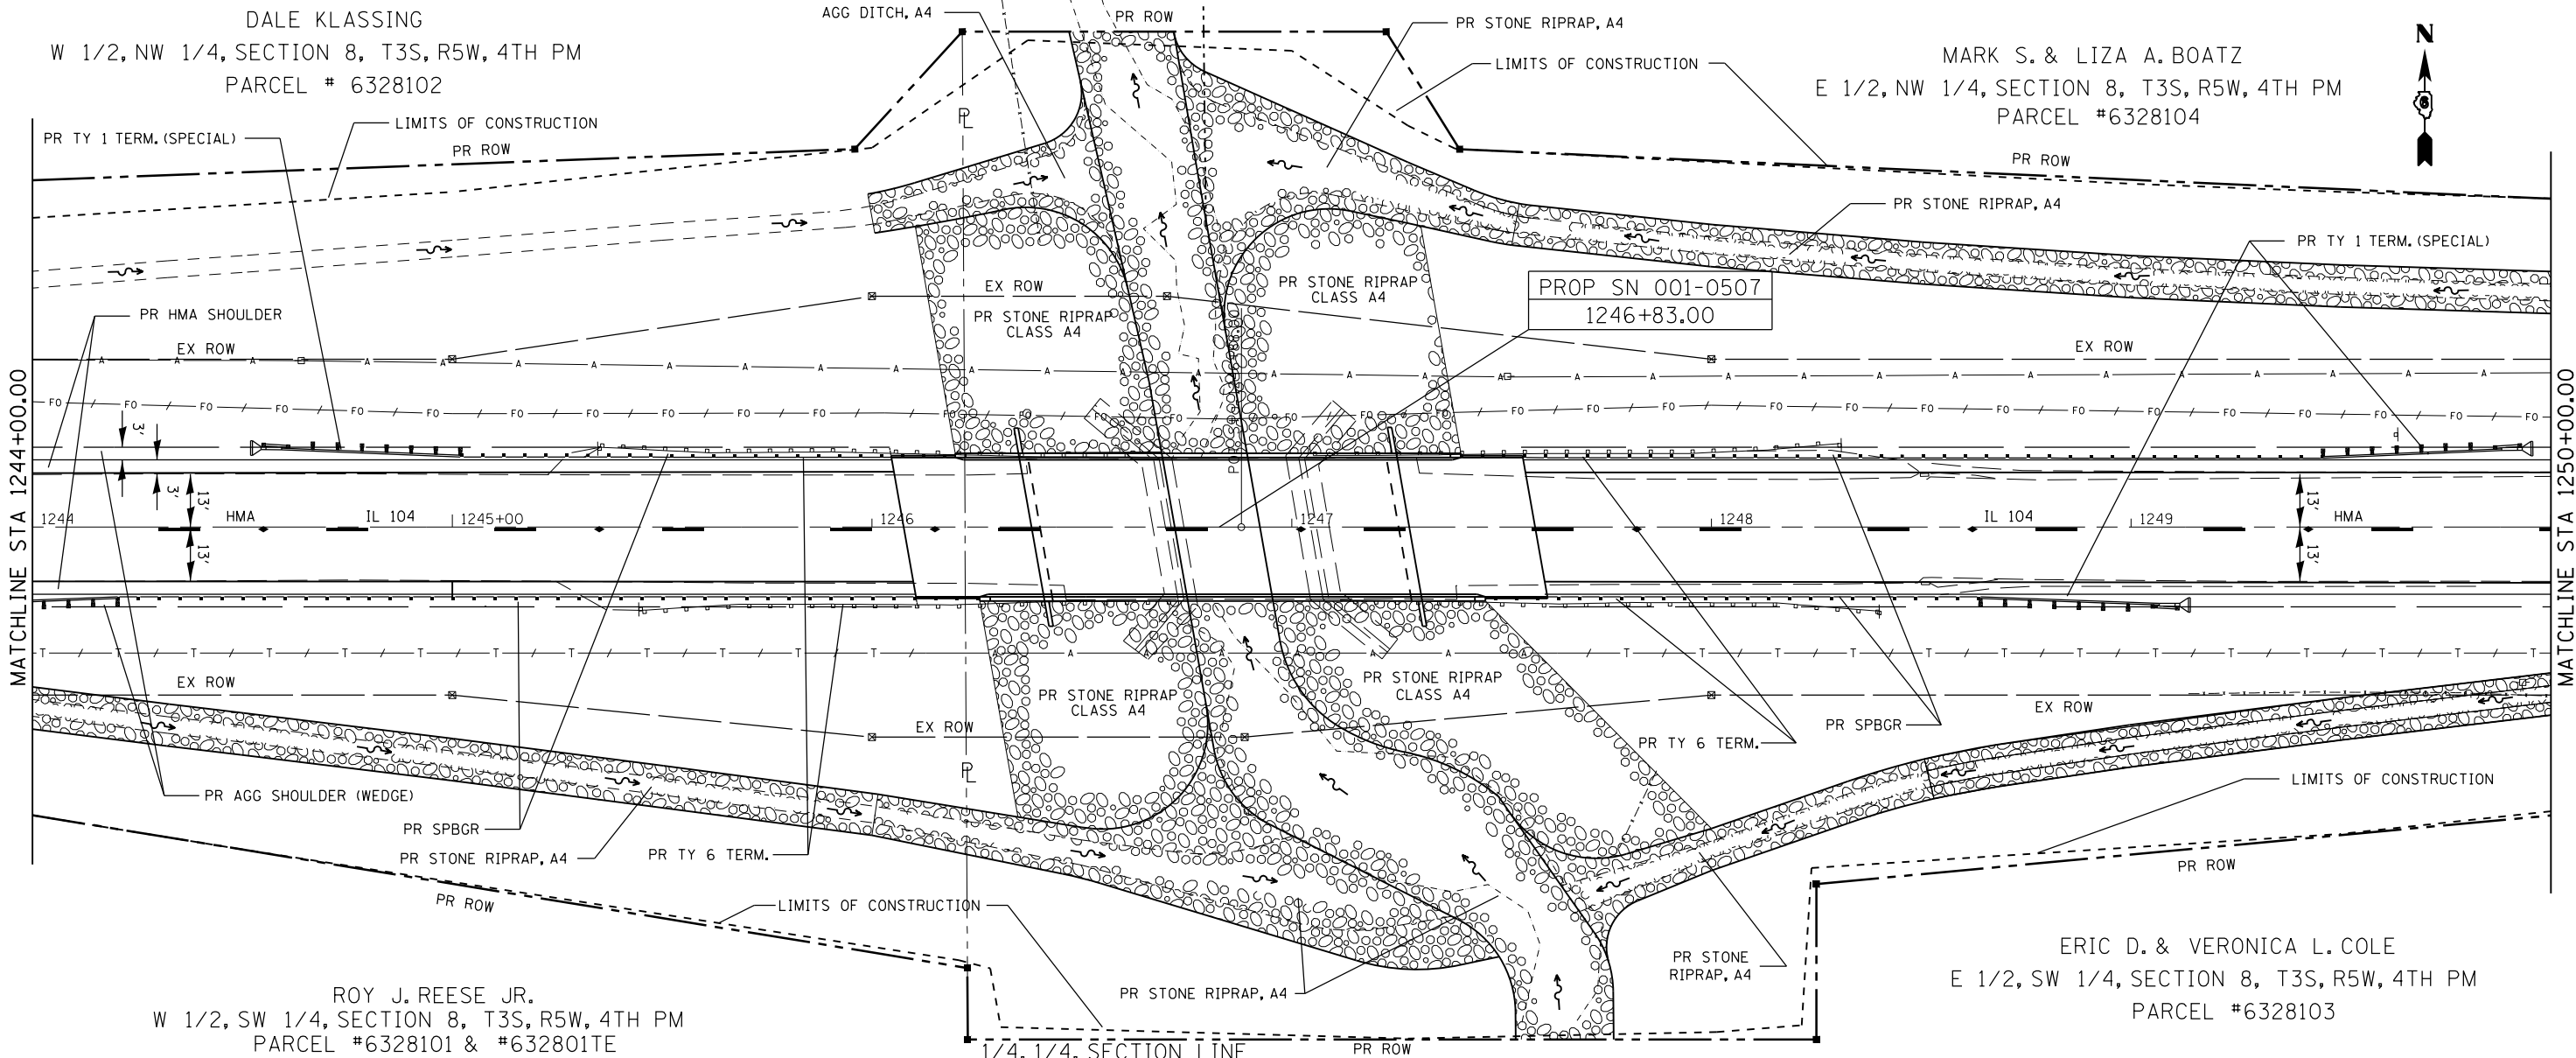

FILE NAME =	USER NAME = laughlrr1	DESIGNED -	REVISED -	STATE OF ILLINOIS DEPARTMENT OF TRANSPORTATION	IL 104 OVER GRINSTONE CREEK PLAN AND PROFILE SHEET			F.A.P. R.T.E.	SECTION	COUNTY	TOTAL SHEETS	SHEET NO.
c:\pwork\pwork\laughlrr1\00215213\0672898-sh1-PLNPRF-20F.dgn		DRAWN -	REVISED -		745	107B-1	ADAMS	86	16			
PLOT SCALE = 40.0000' / in.		CHECKED -	REVISED -		CONTRACT NO. 72B98							
PLOT DATE = Oct-14-2010 09:42:27AM		DATE -	REVISED -		ILLINOIS FED. AID PROJECT							