



MARK S. & LIZA A. BOATZ
 E 1/2, NW 1/4, SECTION 8, T3S, R5W, 4TH PM
 PARCEL #6328104

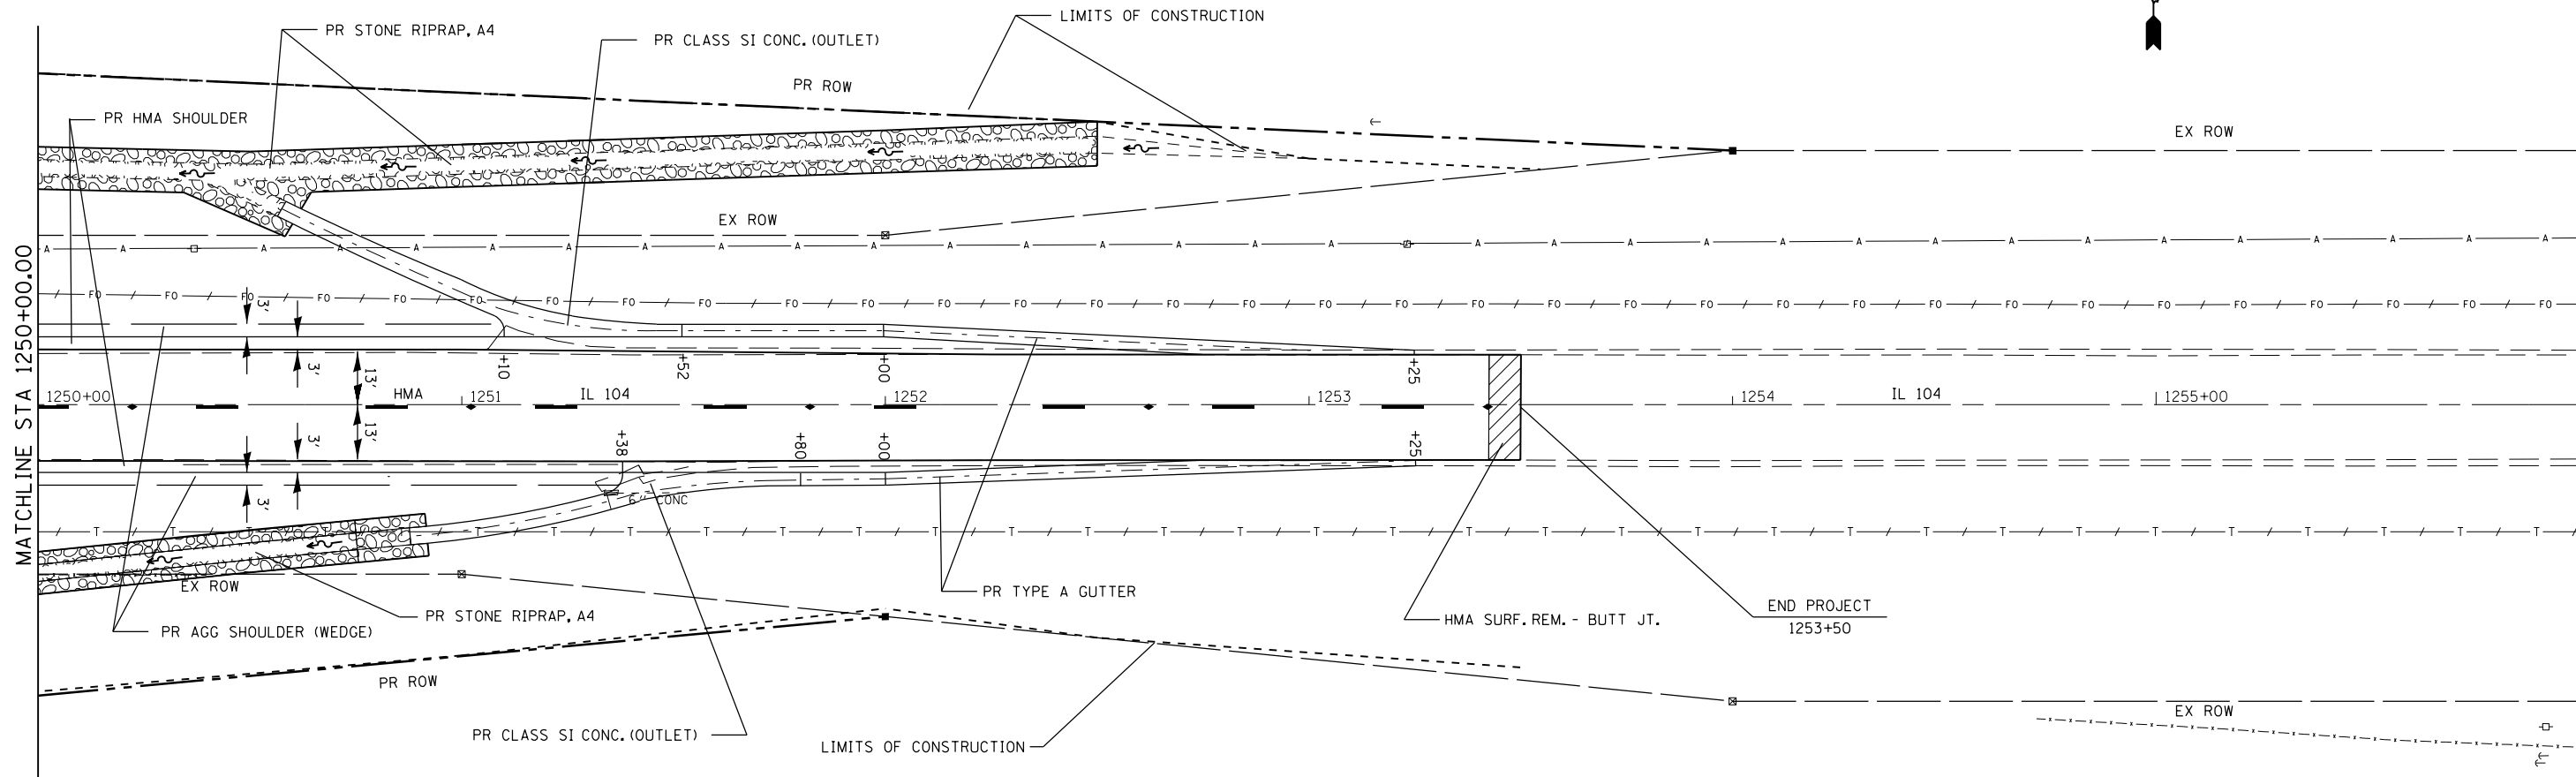

ERIC D. & VERONICA L. COLE
 E 1/2, SW 1/4, SECTION 8, T3S, R5W, 4TH PM
 PARCEL #6328103

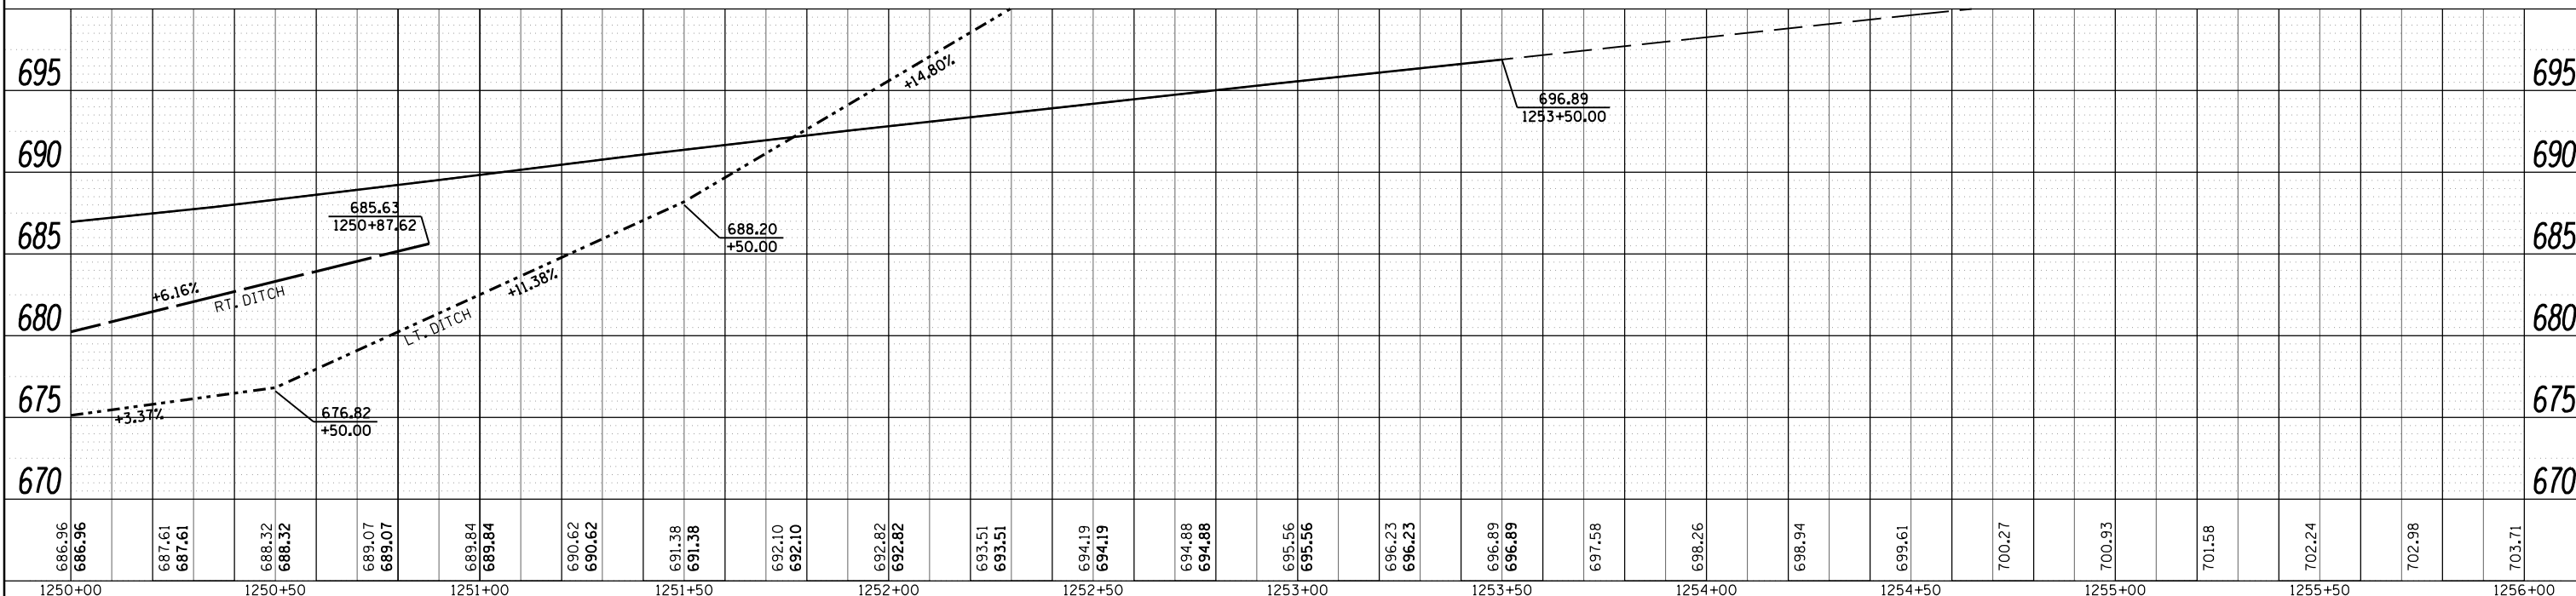

PLAN	SURVEYED	DATE
NOTE BOOK	PLOTTED	
NO.	CHECKED	
	ALIGNMENT	
	PROFILES	
	FILE NAME	

PROFILE	SURVEYED	DATE
NOTE BOOK	PLOTTED	
NO.	CHECKED	
	GRADES	
	STRUCTURE	
	NOTATIONS	

FILE NAME =	USER NAME = laughl1n1	DESIGNED -	REVISED -
c:\pwork\pwork\laughl1n1\0215213\0672898-sh1-PLNPRF-20F.dgn		DRAWN -	REVISED -
		CHECKED -	REVISED -
		DATE -	REVISED -
STATE OF ILLINOIS DEPARTMENT OF TRANSPORTATION			
IL 104 OVER GRINSTONE CREEK PLAN AND PROFILE SHEET			
SCALE:	SHEET NO. OF SHEETS	STA. TO STA.	
F.A.P. RTE. 745	SECTION 107B-1	COUNTY ADAMS	TOTAL SHEETS 86 SHEET NO. 17
CONTRACT NO. 72B98			
ILLINOIS FED. AID PROJECT			