




DALE KLASSING  
 W 1/2, NW 1/4, SECTION 8, T3S, R5W, 4TH PM  
 PARCEL #6328102

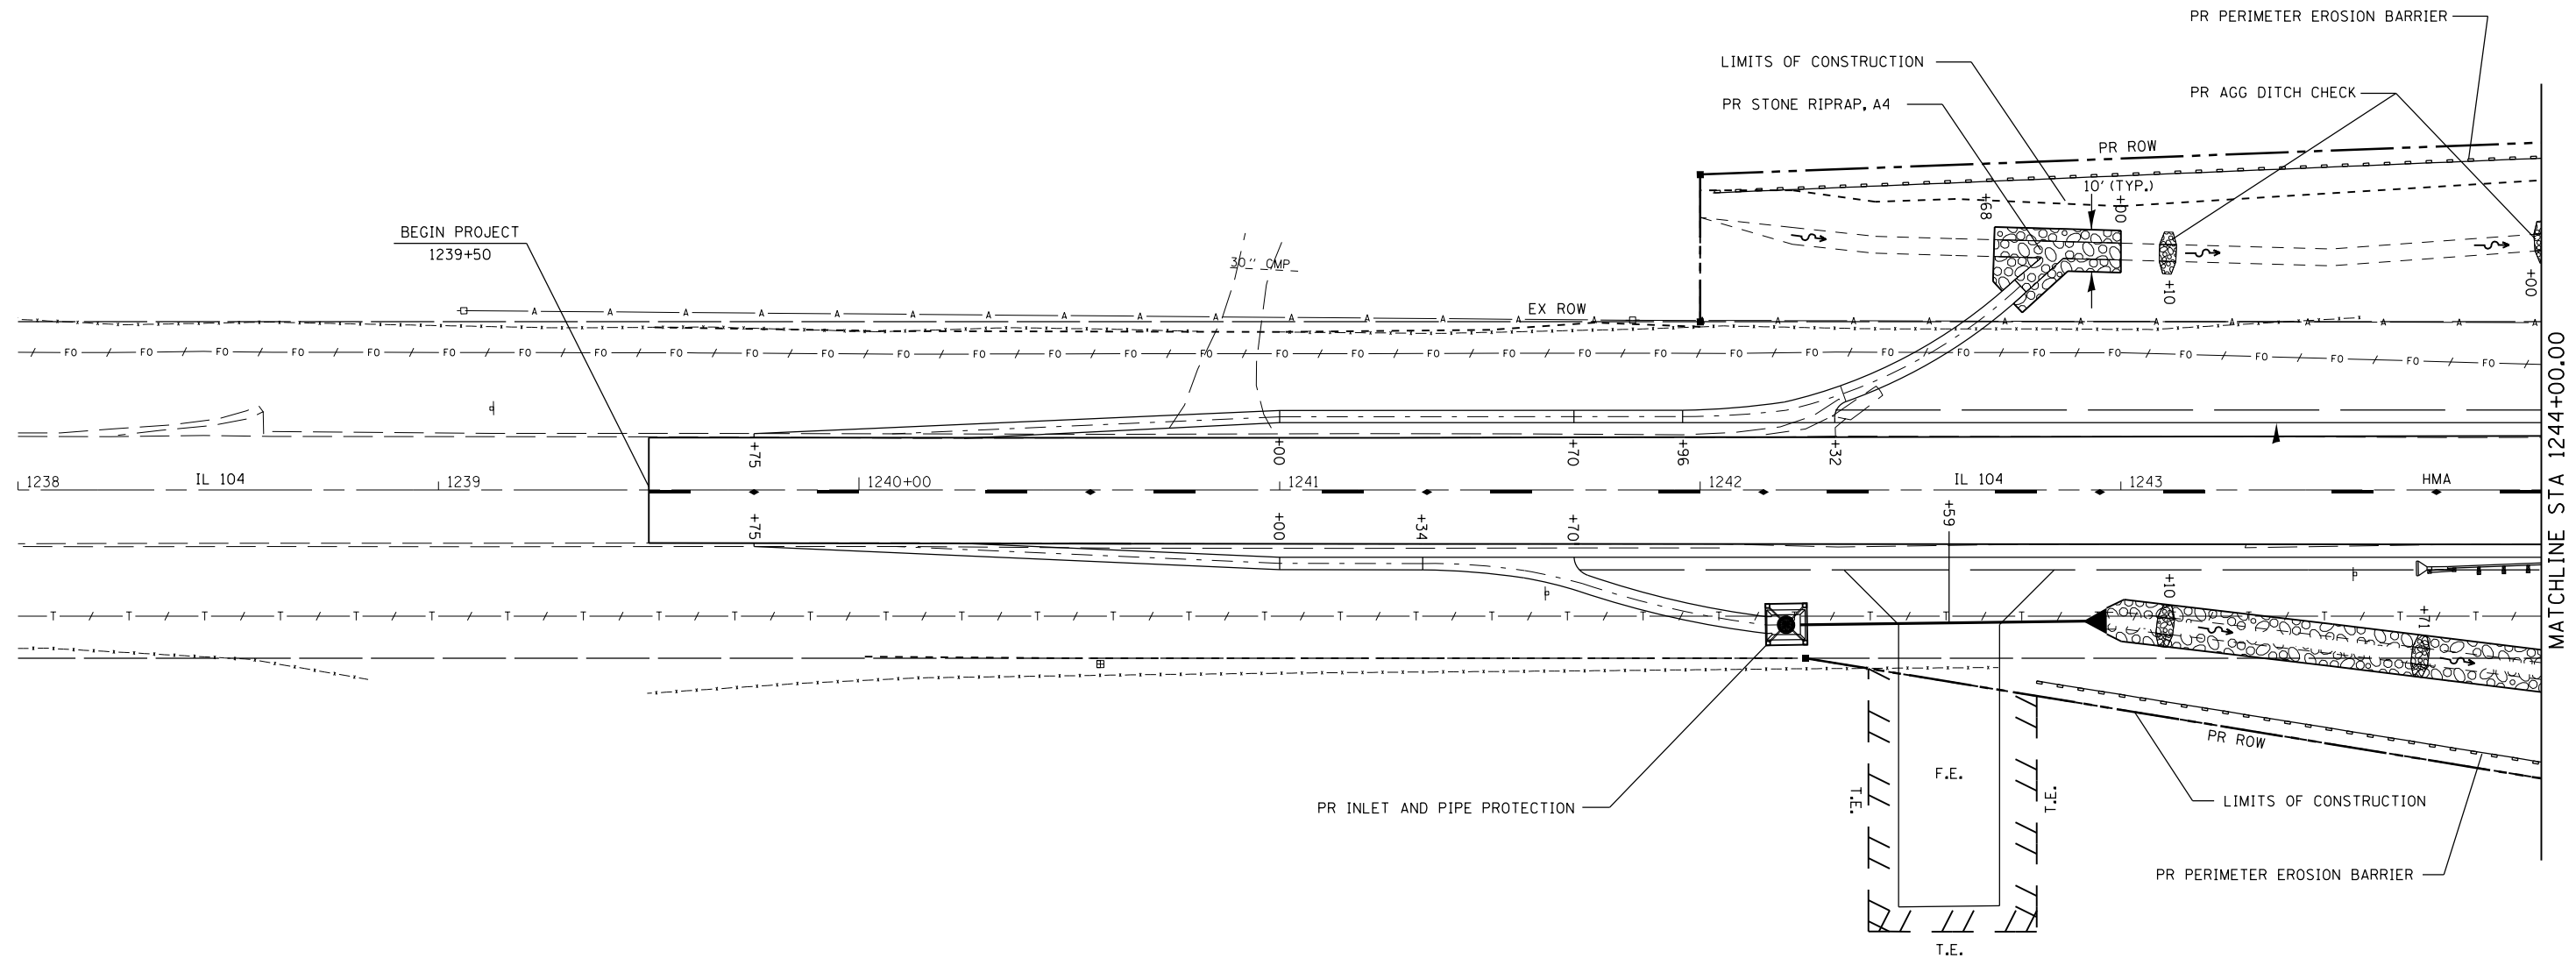

MATCHLINE STA 1244+00.00

| LEGEND |                         |  |                             |
|--------|-------------------------|--|-----------------------------|
|        | — AGGREGATE DITCH CHECK |  | — EROSION CONTROL BLANKET   |
|        | — INLET PROTECTION      |  | — PERIMETER EROSION BARRIER |
|        | — AGGREGATE DITCH, A4   |  |                             |

ROY J. REESE JR.  
 W 1/2, SW 1/4, SECTION 8, T3S, R5W, 4TH PM  
 PARCEL #6328101 & #6328101TE

|  |                                    |            |           |   |  |                     |              |                           |         |        |              |           |
|--|------------------------------------|------------|-----------|---|--|---------------------|--------------|---------------------------|---------|--------|--------------|-----------|
| FILE NAME =  | USER NAME = laughlir1              | DESIGNED - | REVISED - | <b>STATE OF ILLINOIS<br/>DEPARTMENT OF TRANSPORTATION</b> | <b>IL 104 OVER GRINDSTONE CREEK<br/>EROSION AND SEDIMENT CONTROL</b> |                     |              | F.A.P. RTE.               | SECTION | COUNTY | TOTAL SHEETS | SHEET NO. |
| et:\pw\work\p\dot\laughlir1\0215213\0672898-shr-eros.dgn | PLOT SCALE = 40.0000' / in.        | DRAWN -    | REVISED - |   |  |                     |              | 745                       | 107B-1  | ADAMS  | 86           | 32        |
|  | PLOT DATE = Oct-14-2010 09:43:21AM | CHECKED -  | REVISED - |   | CONTRACT NO. 72B98   |                     |              | ILLINOIS FED. AID PROJECT |         |        |              |           |
|  |                                    | DATE -     | REVISED - |   | SCALE:   | SHEET NO. OF SHEETS | STA. TO STA. |                           |         |        |              |           |