


DALE KLASSING
 W 1/2, NW 1/4, SECTION 8, T3S, R5W, 4TH PM
 PARCEL #6328102

MARK S. & LIZA A. BOATZ
 E 1/2, NW 1/4, SECTION 8, T3S, R5W, 4TH PM
 PARCEL #6328104

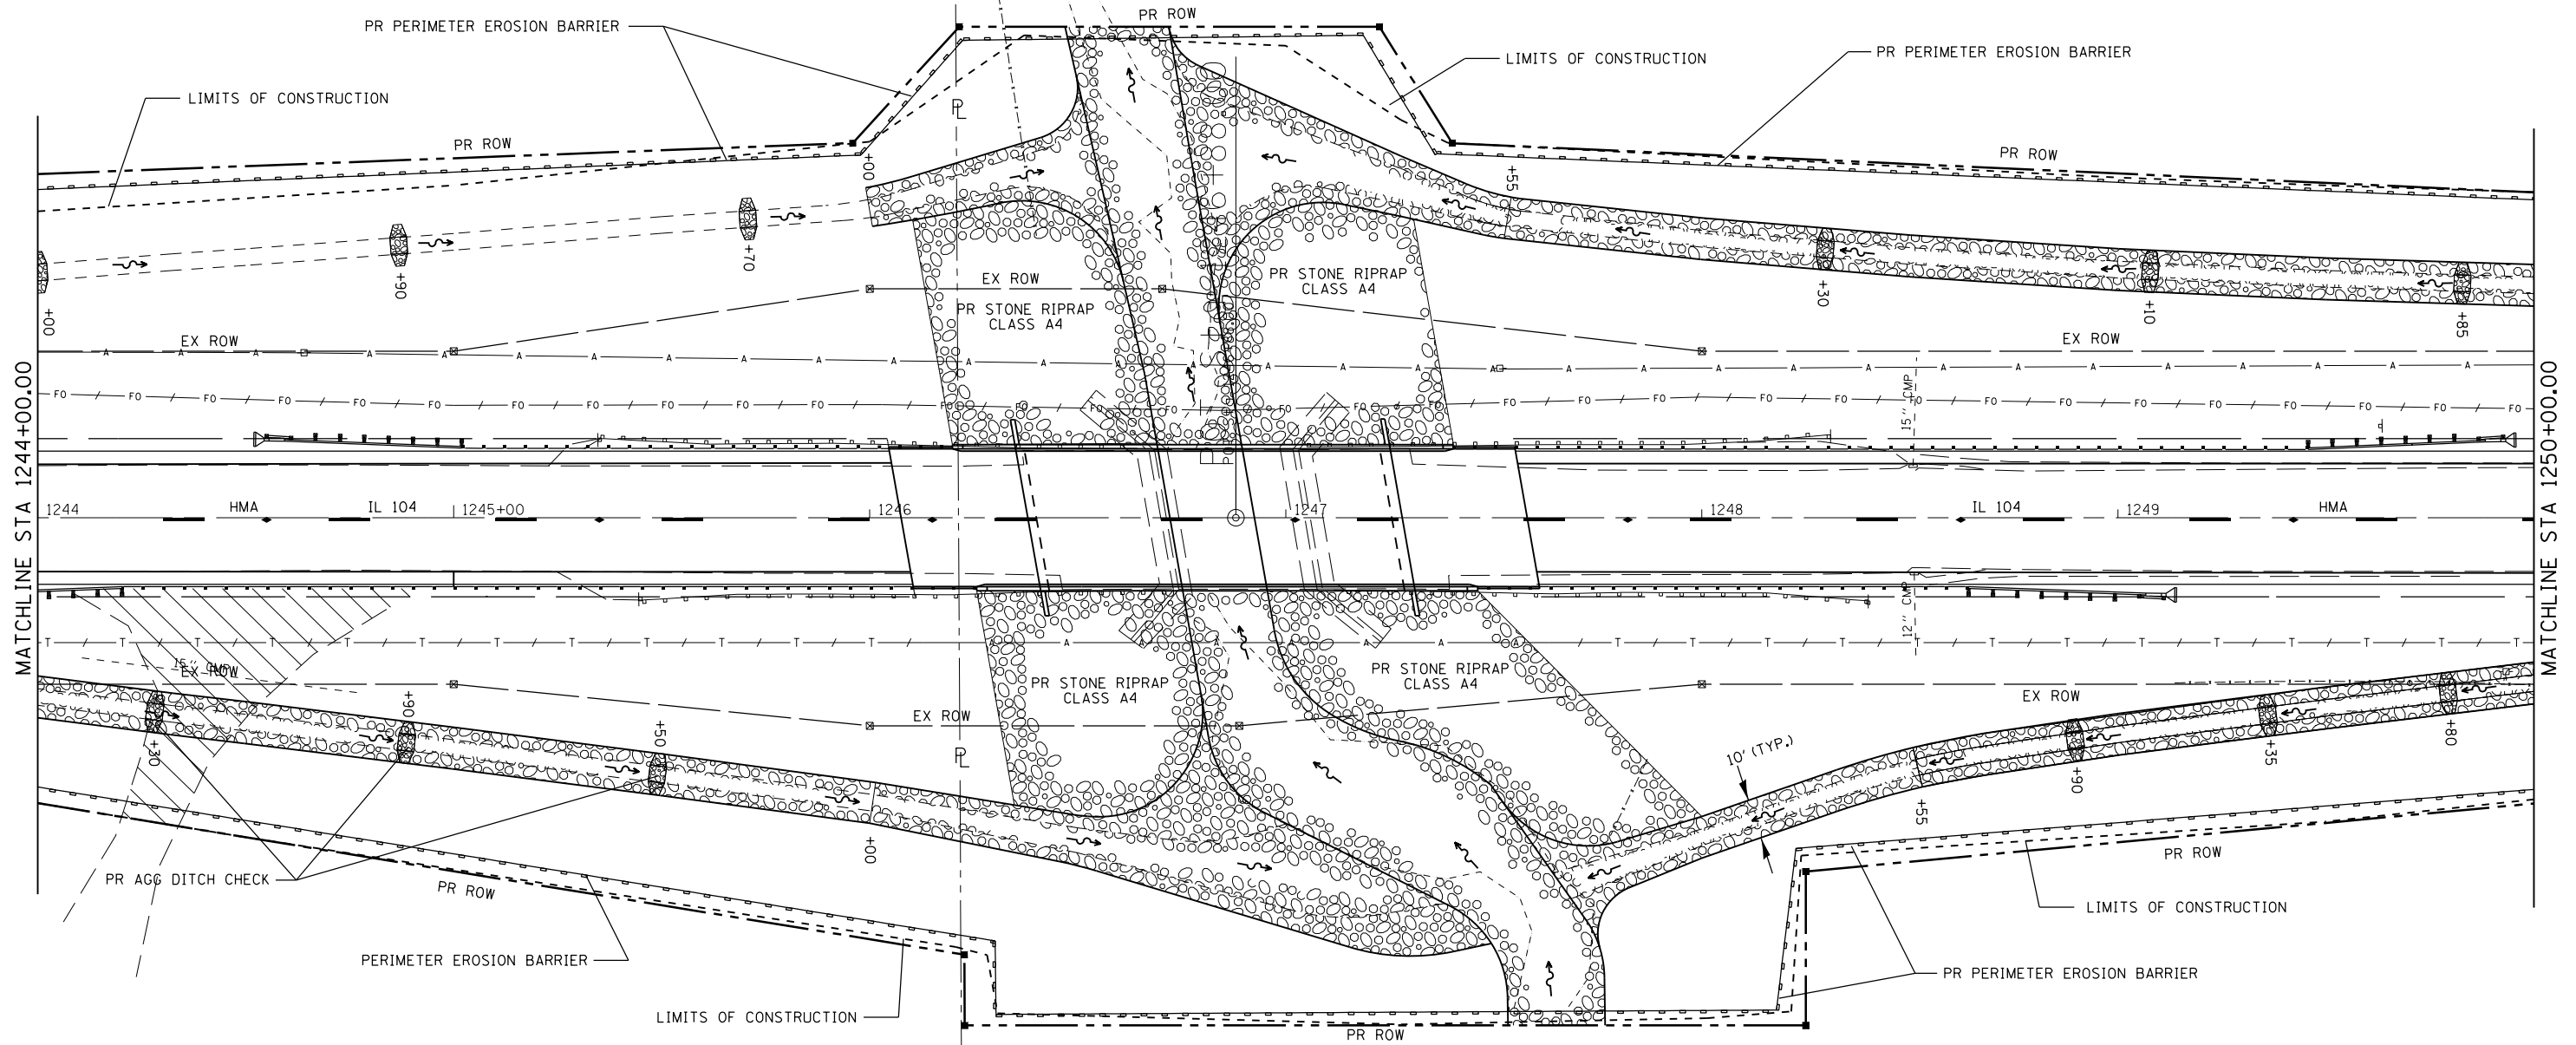

ROY J. REESE JR.
 W 1/2, SW 1/4, SECTION 8, T3S, R5W, 4TH PM
 PARCEL #6328101 & #6328101TE

ERIC D. & VERONICA L. COLE
 E 1/2, SW 1/4, SECTION 8, T3S, R5W, 4TH PM
 PARCEL #6328103

LEGEND			
	AGGREGATE DITCH CHECK		EROSION CONTROL BLANKET
	INLET PROTECTION		PERIMETER EROSION BARRIER
	AGGREGATE DITCH, A4		

FILE NAME =	USER NAME = laughlinr1	DESIGNED -	REVISED -	STATE OF ILLINOIS DEPARTMENT OF TRANSPORTATION	IL 104 OVER GRINDSTONE CREEK EROSION AND SEDIMENT CONTROL			F.A.P. RTE.	SECTION	COUNTY	TOTAL SHEETS	SHEET NO.
et:\pw\work\p\midot\laughlinr1\0215213\0672898-shr-eros.dgn		DRAWN -	REVISED -					745	107B-1	ADAMS	86	33
PLOT SCALE = 40.0000' / in.		CHECKED -	REVISED -		CONTRACT NO. 72B98							
PLOT DATE = Oct-14-2010 09:43:22AM		DATE -	REVISED -		ILLINOIS FED. AID PROJECT							
				SCALE:	SHEET NO. OF	SHEETS	STA. TO STA.					