
 


PLAN	SURVEYED	BY	DATE
	ALIGNED		
	CHECKED		
	RT. OF WAY		
	CHECKED		
	NO.		
	PAID FILE NAME		

PROFILE	SURVEYED	BY	DATE
	ALIGNED		
	CHECKED		
	BLM. NOTED		
	STRUCTURE NOTATIONS		
	CHRD		
	NO.		

BENCHMARK:
RR SPIKE IN CORNER FENCE POST @ WEST
SIDE OF FIELD ENTRANCE EAST OF BRIDGE
45.01' RT. OF STA. 22+10.73, EL. 620.64

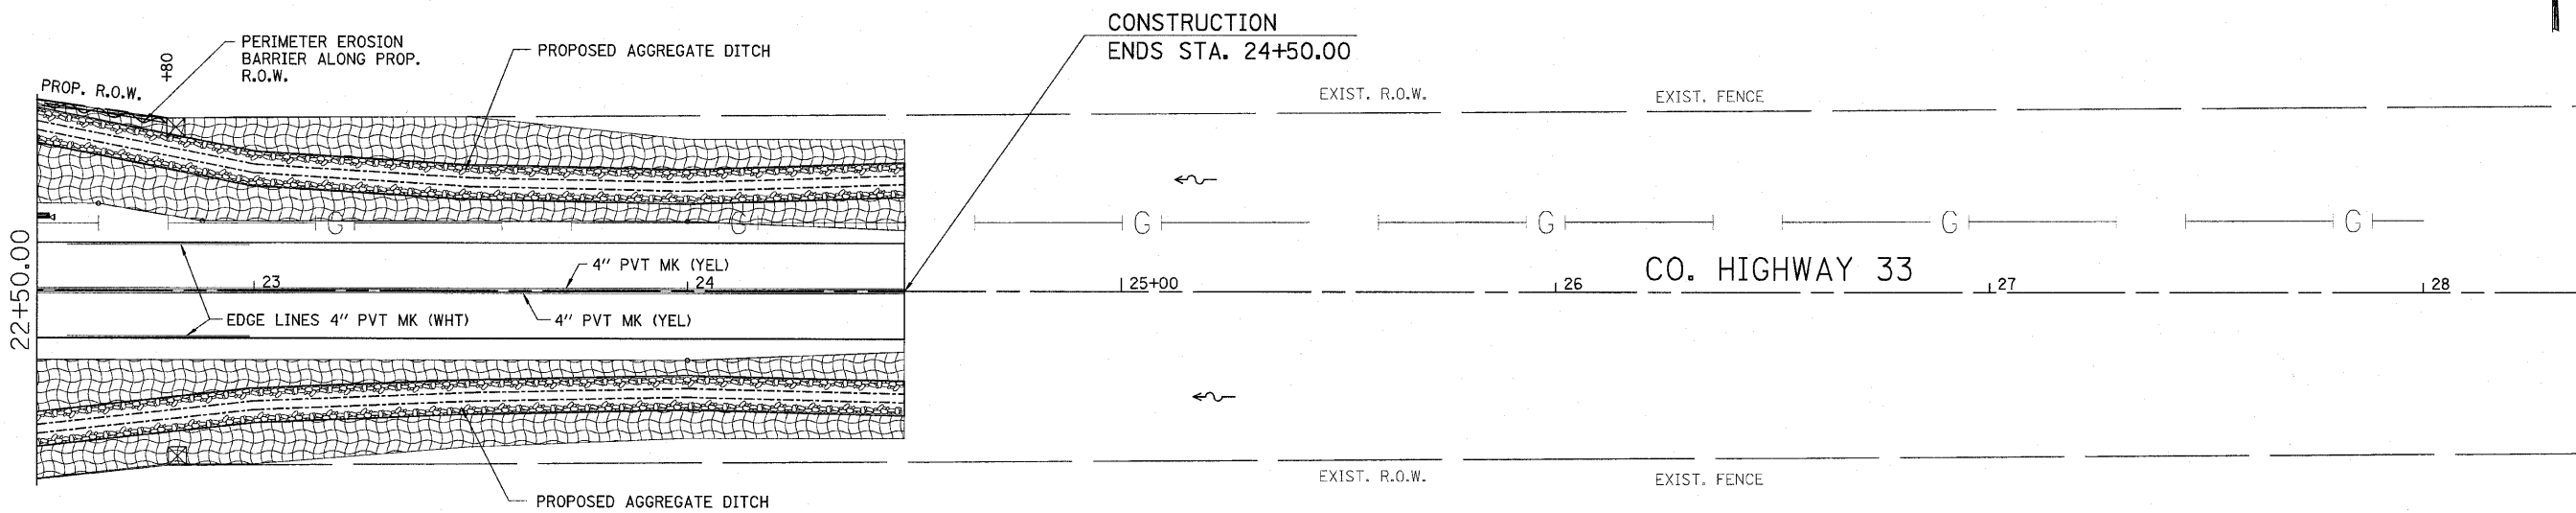

LEGEND TEMPORARY DITCH CHECK PERIMETER EROSION BARRIER - SILT FILTER FENCE OR OTHER AS APPROVED BY THE ENGINEER EROSION CONTROL BLANKET AGGREGATE DITCH INLET AND PIPE PROTECTION		NOTE: ALL ITEMS SHALL BE CONSTRUCTED AS SHOWN ON STANDARD 280001 AND AS DIRECTED BY THE ENGINEER. MAINTENANCE AND CLEANING OF THE EROSION CONTROL ITEMS SHALL BE INCLUDED IN THE RESPECTIVE EROSION CONTROL PAY ITEM.
---	--	--

s:\bent 1156208_Chr3_Lasalle_County\Design\Chr31.dgn

WILLET, HOFMANN & ASSOCIATES, INC.
CONSULTING ENGINEERS
809 East Second Street Dixon, IL 61021
Phone 815.284.3381 Fax 815.284.3385
Design Firm # 184-00618
www.willett-hofmann.com

USER NAME =	DESIGNED -	REVISED -
	DRAWN -	REVISED -
PLOT SCALE =	CHECKED -	REVISED -
PLOT DATE =	DATE -	REVISED -

LASALLE COUNTY
COUNTY HIGHWAY 33
TOMAHAWK BRIDGE REPLACEMENT

**STORM WATER POLLUTION PREVENTION
AND STRIPING PLAN**

F.A.S. RTE. 1365	SECTION 10-00650-00-BR	COUNTY LASALLE	TOTAL SHEETS 39	SHEET NO. 12
STA. 16+75.00 TO STA. 22+75.00		CONTRACT NO. 87448		
FED. ROAD DIST. NO. 7 ILLINOIS		FED. AID PROJECT BRS-1365(13)		