



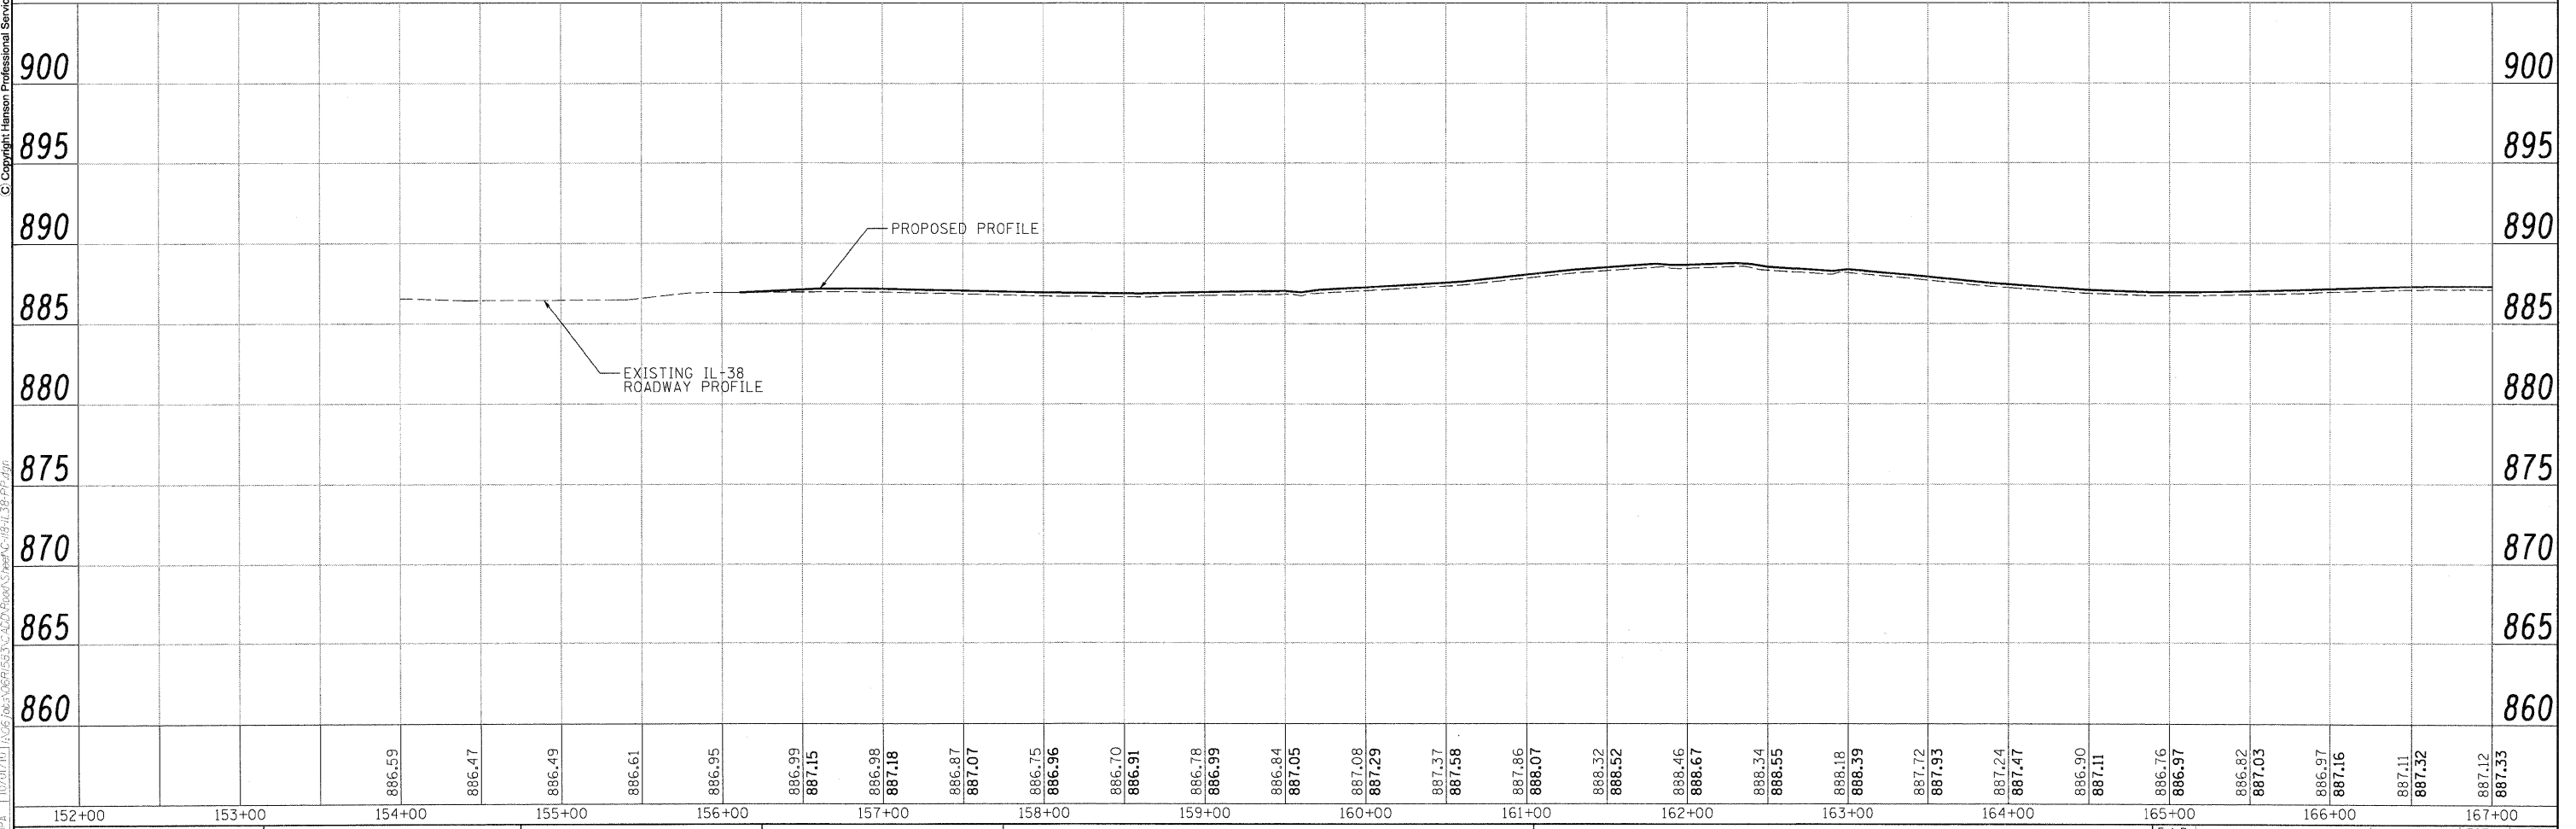

© Copyright Hanson Professional Services Inc. 2010

LAYOUT MWH 10/27/10 HUSS/0041
DRAWN MWH 10/27/10 HUSS/0041
REVIEWED DPA 10/27/10 HUSS/0041
C-118-IL-38-PP.dgn

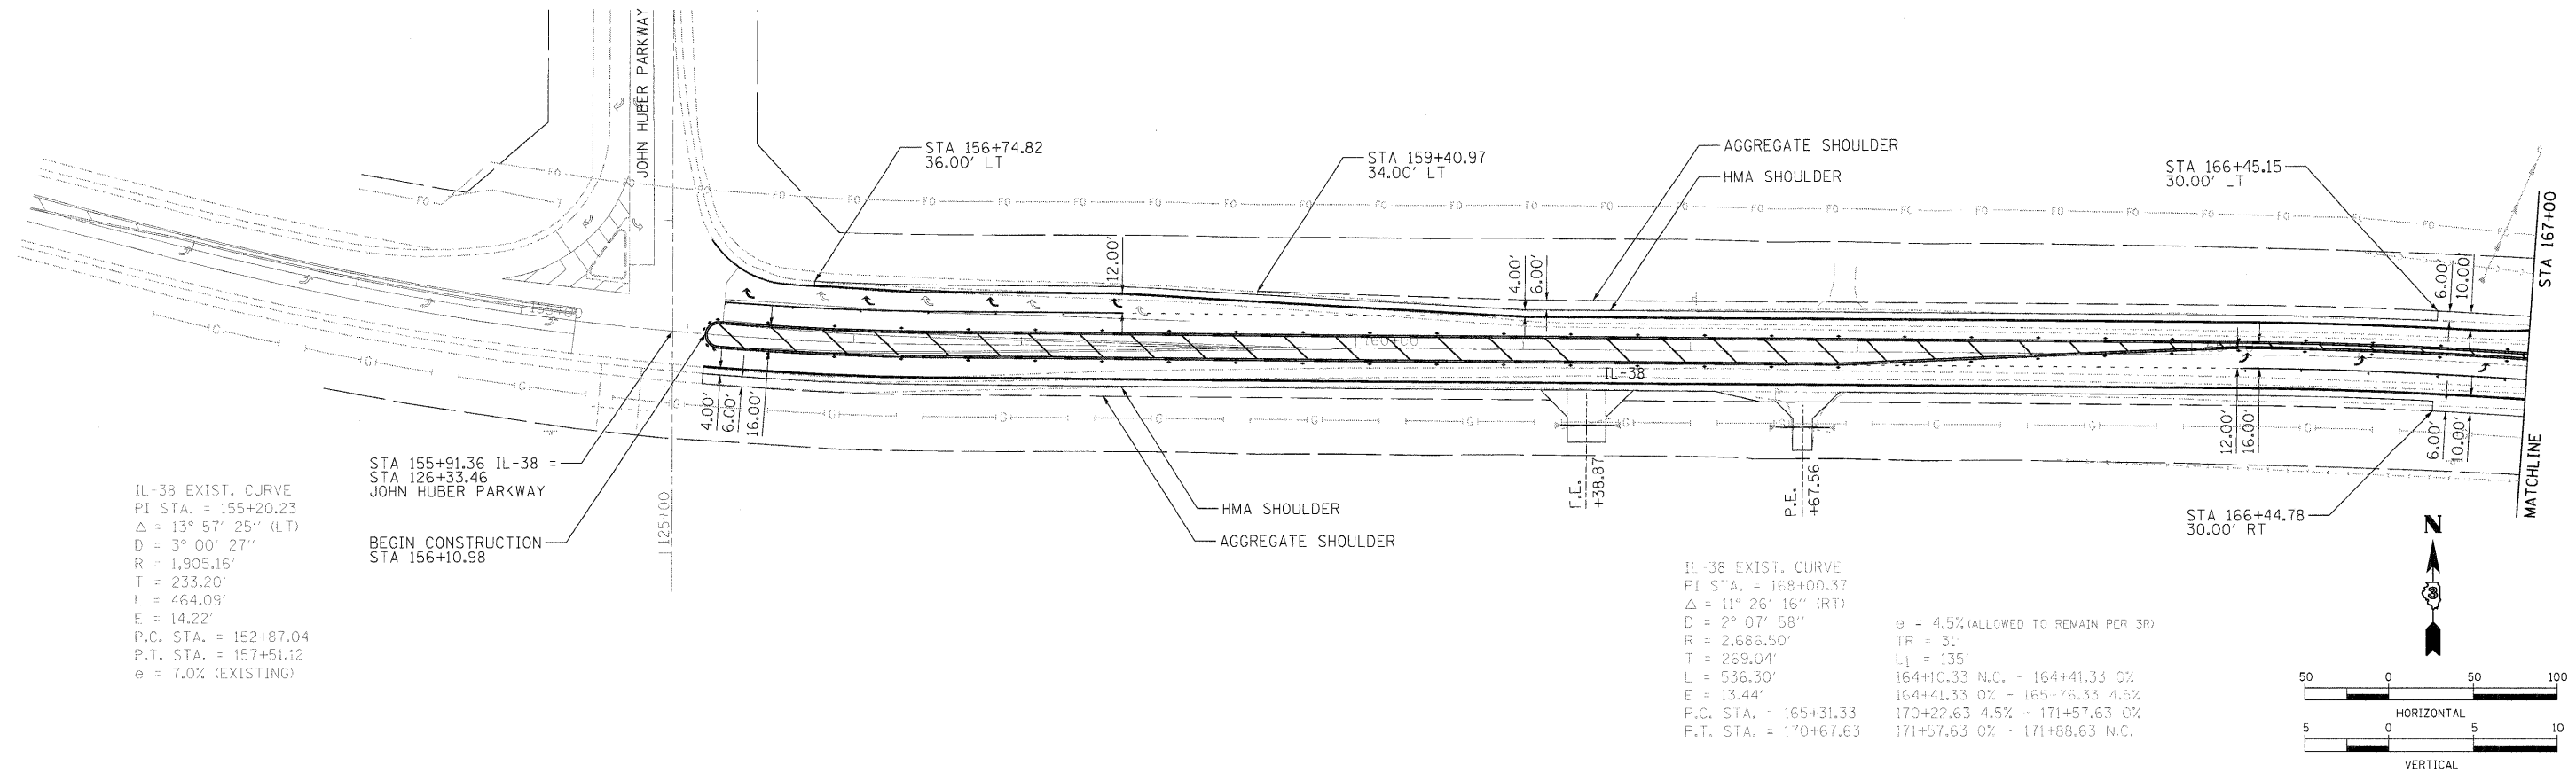

STATE OF ILLINOIS
DEPARTMENT OF TRANSPORTATION

NORTHERN ILLINOIS UNIVERSITY
FAR WEST CAMPUS EXPANSION
FIGURE 3 IL-38 PLAN AND PROFILE

SCALE: 1" = 50'
 SHEET NO. OF SHEETS STA. 152+00 TO STA. 167+00

F.A.P. RTE. 567	SECTION 06-00002-00-PV	COUNTY DEKALB	TOTAL SHEETS 148	SHEET NO. 26
CONTRACT NO. 87476			ILLINOIS FED. AID PROJECT	