


PLAN VIEW

SCALES: 1" = 20'

PIPE CULVERT REMOVAL				
LOCATION	SIZE	TYPE	LENGTH	T.B., (SPECIAL)
LT. STA. 32+35	12"	RCP	88'	19 C.Y.
SHEET TOTALS			88'	19 C.Y.

CONCRETE HEADWALL REMOVAL		
LOCATION	SIZE	EACH
LT. STA. 31+91	12"	1
LT. STA. 32+80	12"	1
SHEET TOTALS		2

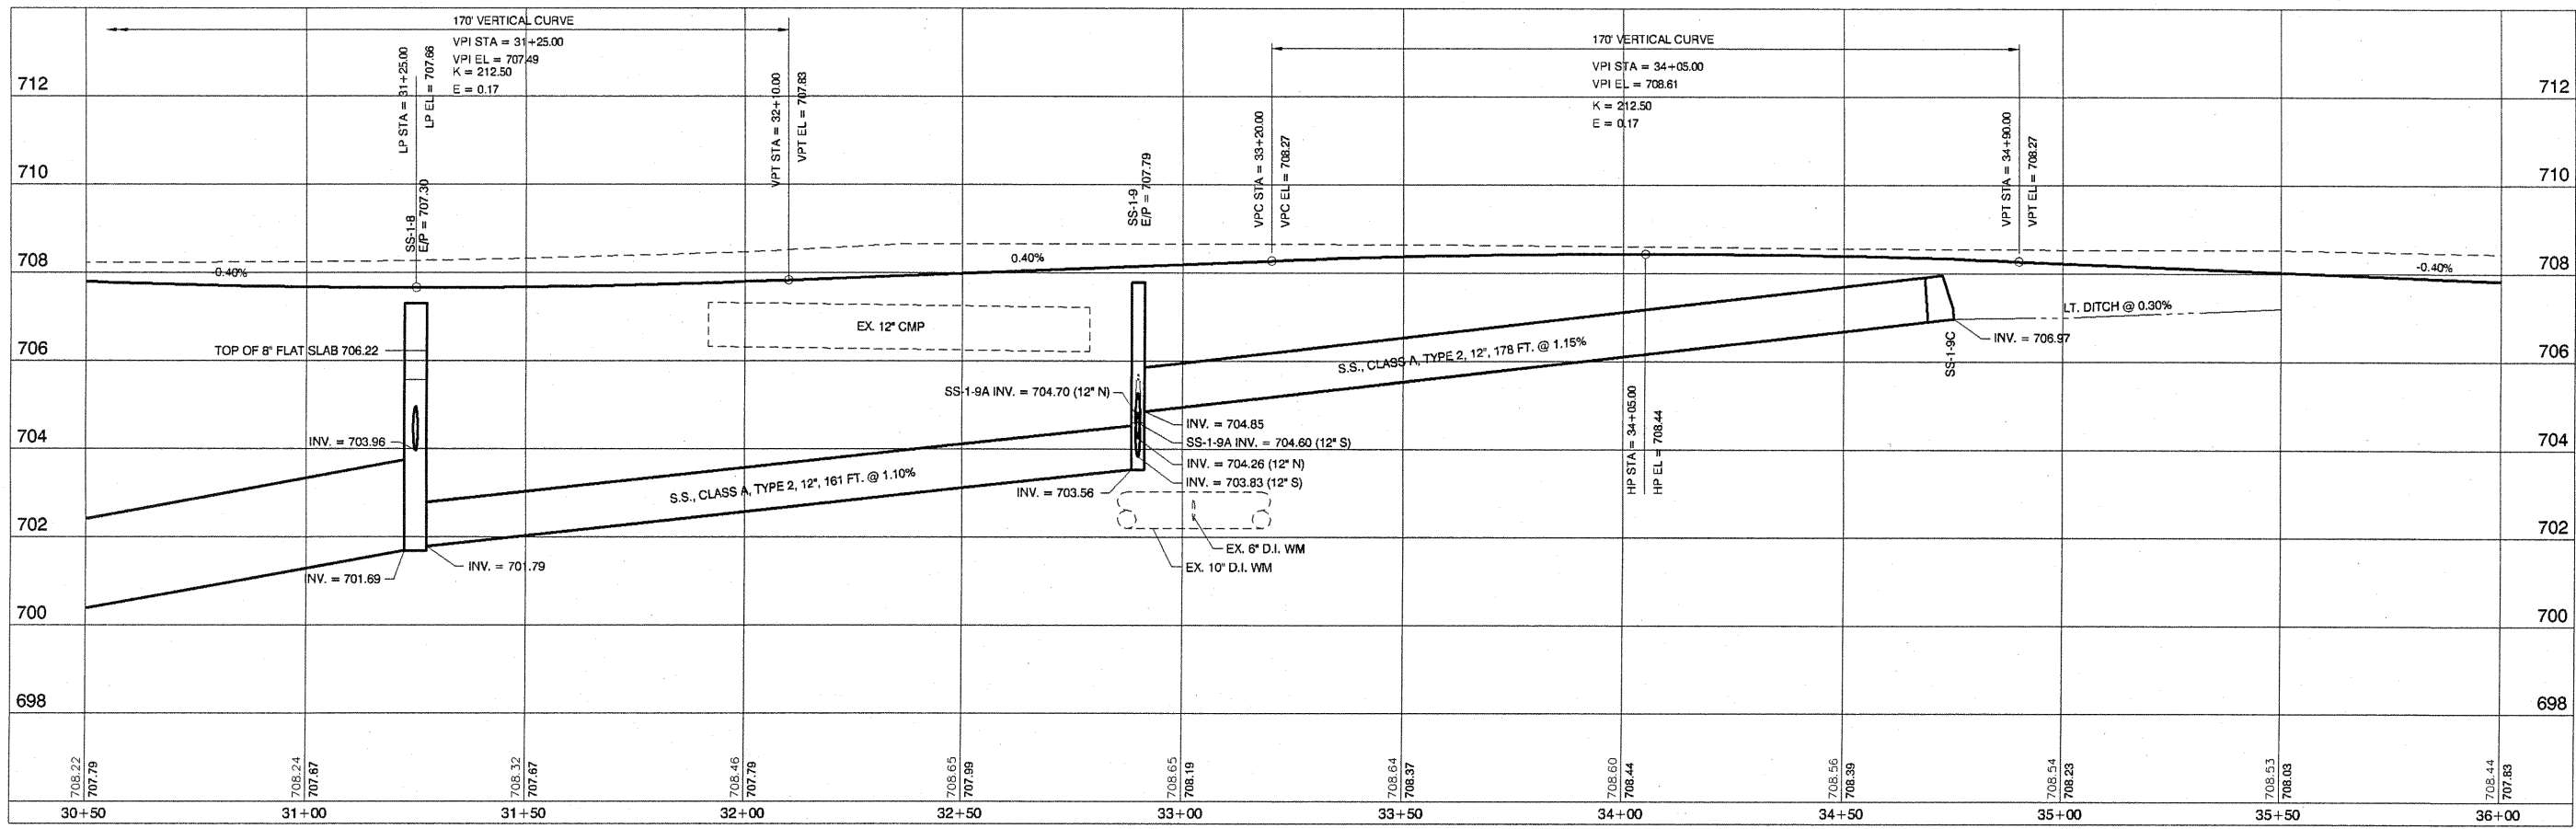

PROFILE VIEW

SCALES: 1" = 20' HOR
1" = 2' VER

M MOHR & KERR ENGINEERING & LAND SURVEYING, P.C.
7336 N. University Ave. Office: (309) 692-8500
Peoria, Illinois 61614 Fax: (309) 692-8501
www.mohrandkerr.com Professional Design Firm #184.005091

DESIGNED	WFS	REVISED
DRAWN	DEH	REVISED
CHECKED	WFS	REVISED
DATE	10-25-10	REVISED

STATE OF ILLINOIS
DEPARTMENT OF TRANSPORTATION

STREET IMPROVEMENTS EAST JEFFERSON STREET MORTON, ILLINOIS
PLAN AND PROFILE SHEET

F.A. ROUTE	SECTION	COUNTY	TOTAL SHEETS	SHEET NO.
6721	07-00116-01-FP	TAZEWELL	20	5
SCALE: 1" = 20'			SHEET NO. 5 OF 20 SHEETS	
STA. 30+50 TO STA. 36+00			CONTRACT NO. 89490	
ILLINOIS FEDERAL ROAD DIST NO. 7				