
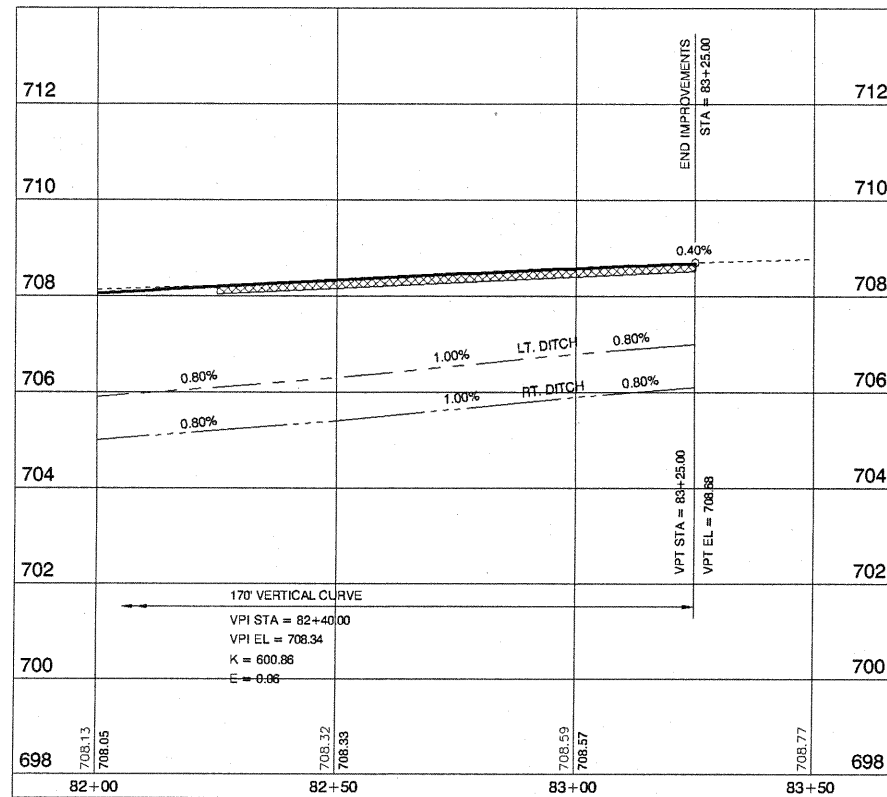



PLAN VIEW

SCALE: 1" = 20'

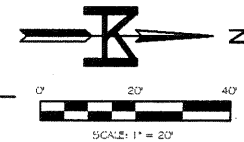


PROFILE VIEW

SCALE: 1" = 20' HOR  
1" = 2' VER

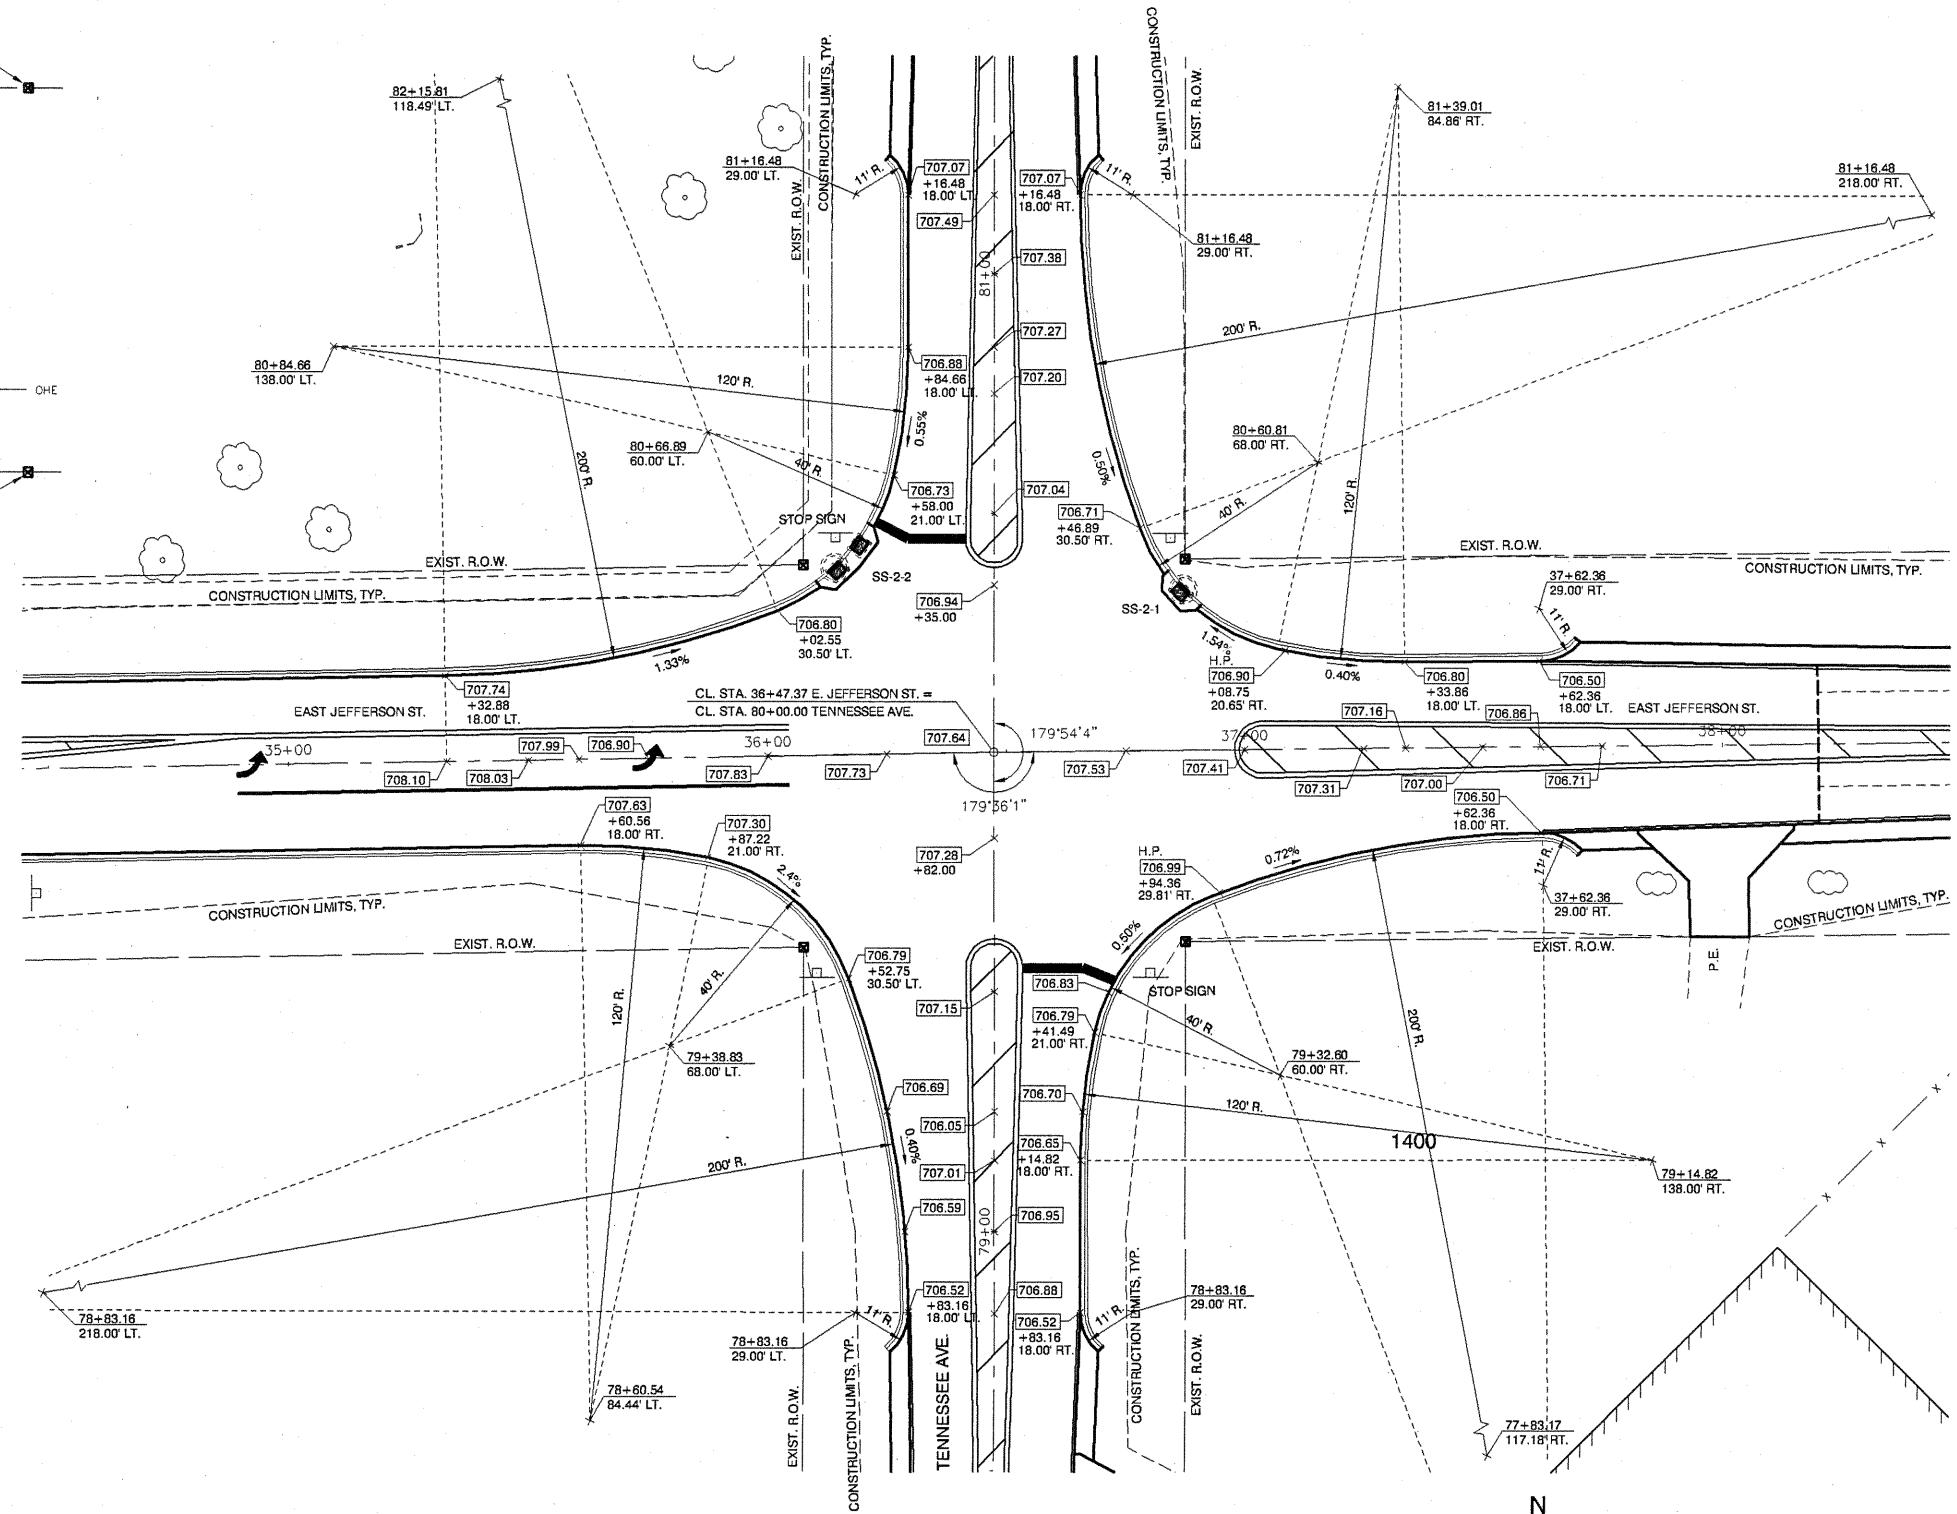

INTERSECTION DETAIL E. JEFFERSON ST. AND TENNESSEE AVE.

SCALE: 1" = 10'

 

09-112 INTERSECTION DETAIL 09-112

**M** MOHR & KERR ENGINEERING & LAND SURVEYING, P.C.  
7336 N. University Ave. Office: (309) 692-8500  
Peoria, Illinois 61614 Fax: (309) 692-8501  
www.mohrandkerr.com Professional Design Firm #184.005091

|          |          |         |
|----------|----------|---------|
| DESIGNED | WFS      | REVISED |
| DRAWN    | DEH      | REVISED |
| CHECKED  | WFS      | REVISED |
| DATE     | 10-25-10 | REVISED |

STATE OF ILLINOIS  
DEPARTMENT OF TRANSPORTATION

STREET IMPROVEMENTS EAST JEFFERSON STREET MORTON, ILLINOIS  
PLAN AND PROFILE (TENNESSEE AVE.) AND INTERSECTION DETAIL  
SCALE: AS NOTED SHEET NO. 8 OF 20 SHEETS STA. 82+00 TO STA. 83+50

|                                  |                |          |              |           |
|----------------------------------|----------------|----------|--------------|-----------|
| F.A. ROUTE                       | SECTION        | COUNTY   | TOTAL SHEETS | SHEET NO. |
| 6721                             | 07-00116-01-FP | TAZEWELL | 20           | 8         |
| CONTRACT NO. 89490               |                |          |              |           |
| ILLINOIS FEDERAL ROAD DIST NO. 7 |                |          |              |           |