

ROUTE NO.	SECTION	CITY	TOTAL SHEETS	SHEET NO.
	05-00001-00-RP	OREANA	46	11
FED. ROAD DIST. NO.	ILLINOIS		PROJECT	HP-0813 (001)
<b>CONTRACT NUMBER 95537</b>				

**NOTICE**  
10 Ft. Exploratory Trench, Special @ 15+03

REVISIONS	NO.	BY	DATE
DESIGNED		MHP	
DRAWN		MHP	
CHECKED			
IN CHARGE			

SCALE	1" = 20'
DATE	May 2006
JOB NO.	05-040A
FIELD BOOK	117B



**CURVE DATA C-2**

P.I. Sta. 604+61.93  
 Δ = 37°-24'-03"  
 D = 32'-44'-26"  
 R = 175.00'  
 L = 113.22'  
 T = 59.67'  
 e = 9.57'  
 P.C. Sta. 604+03.26  
 P.T. Sta. 605+14.48

Ex. San. M.H. B-3  
 32.5' Lt. 605+19.5  
 TC 604.20  
 Inv. (SE) 678.36  
 Inv. (NE) 678.90  
 Inv. (SW) 678.90

Ex. San. M.H. C-4  
 20' Lt. 14+52.5  
 TC 604.24  
 Inv. (E) 678.76  
 Inv. (NW) 678.76

Ex. San. M.H. B-2  
 5' Lt. 14+52.5  
 TC 604.24  
 Inv. (N) 674.09  
 Inv. (NE) 678.76  
 Inv. (SW) 678.76

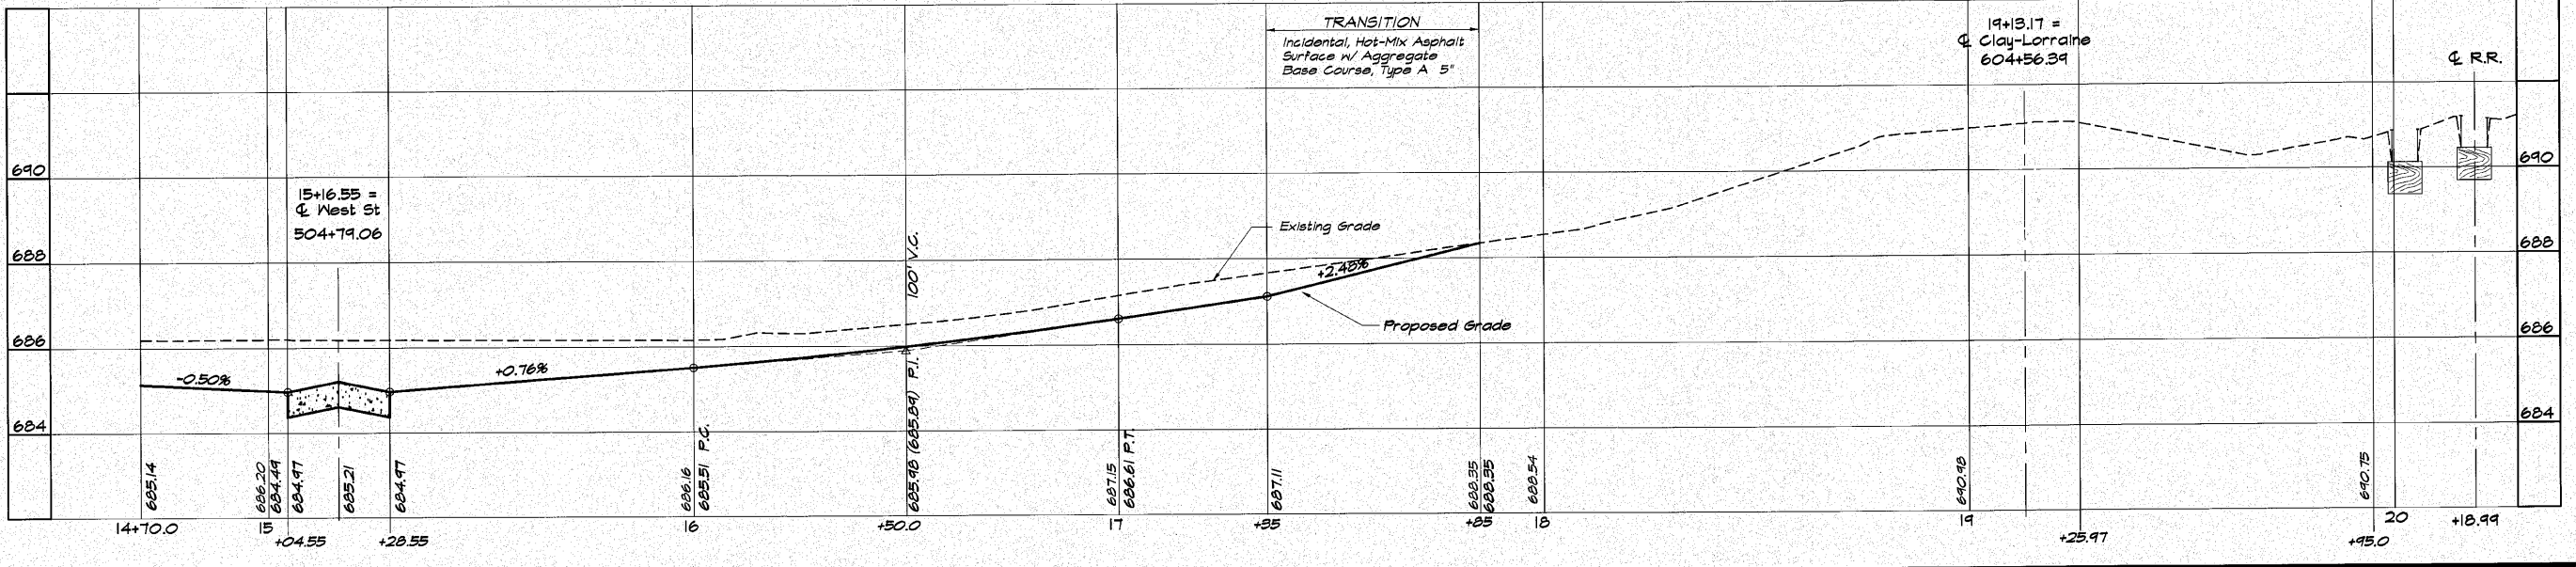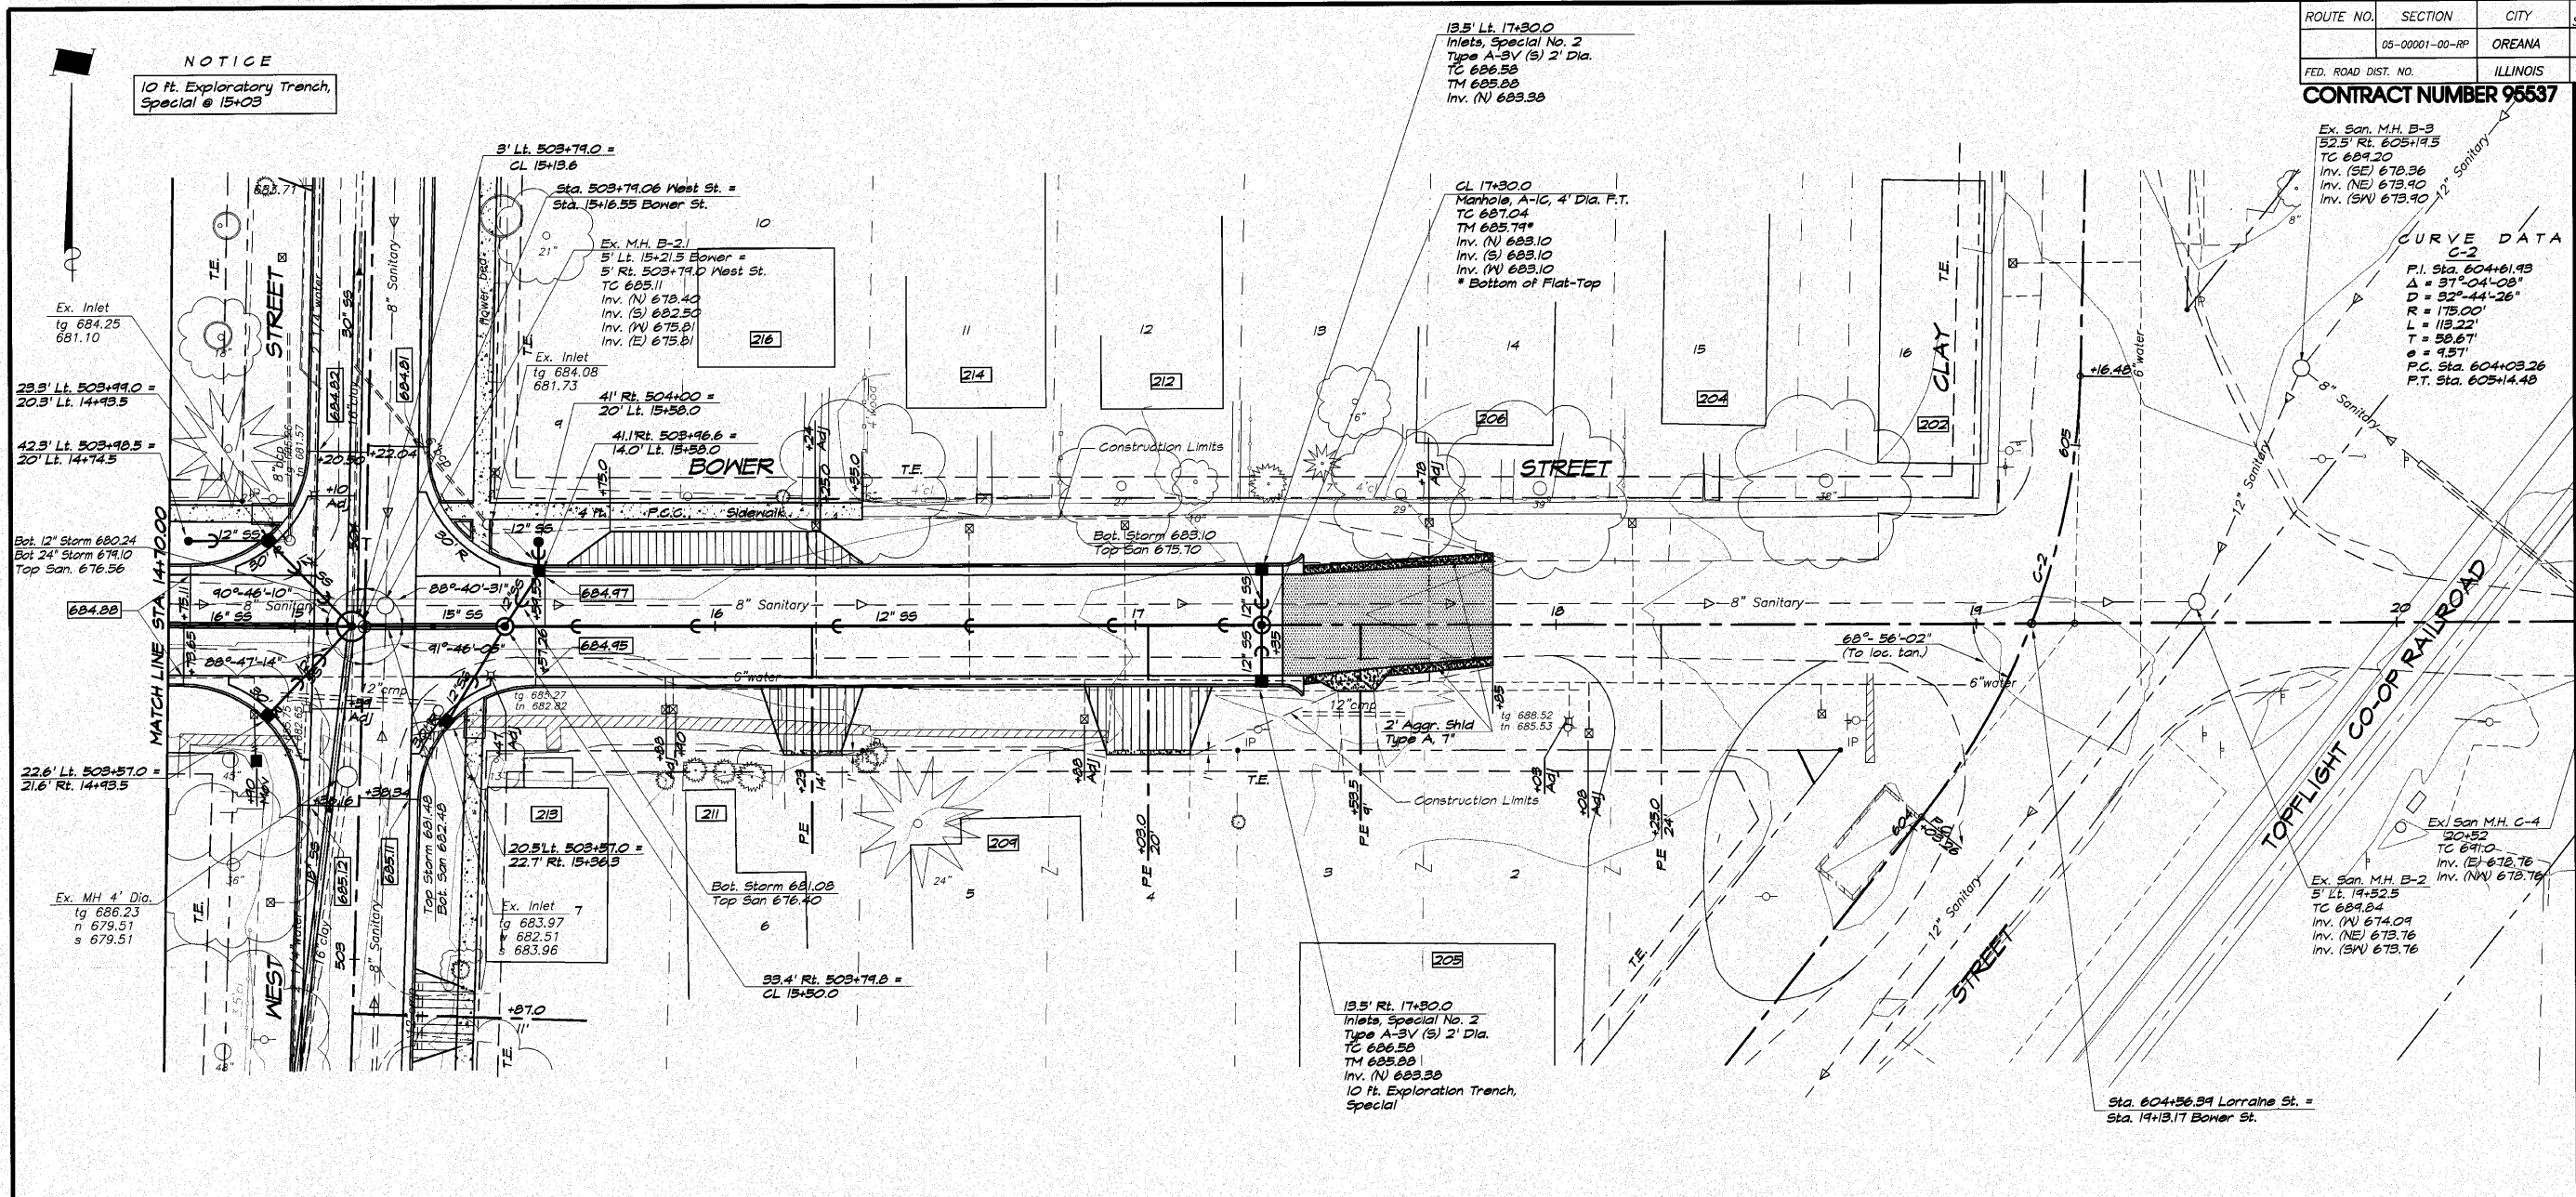

**ENBRIDGE & ASSOCIATES, INC.**  
 Consulting Engineers  
 Les Jenkins  
 1870 SOUTH TAYLORVILLE ROAD  
 DECATUR, ILLINOIS 62521  
 Phone: 618-282-1225

**VILLAGE OF OREANA, ILLINOIS**  
 SAFE TEA-LU PROJECT  
**PLAN AND PROFILE**  
**BOWER STREET**  
 STATION 14+70.00 TO 19+98.00

SHEET NO. 11 OF 46