


ROUTE NO.	SECTION	CITY	TOTAL SHEETS	SHEET NO.
05-00001-00-RP		OREANA	46	12
FED. ROAD DIST. NO.	ILLINOIS	PROJECT	HPP-0913 (001)	

CONTRACT NUMBER 95537



NO.	BY	DATE
1	MAP	1-30-04
2	MAP	1-30-04
INBRIDGE & ASSOCIATES, INC.
Consulting Engineers
1670 SOUTH TAYLORVILLE ROAD
DECATUR, ILLINOIS 62521
Illinois License 184-001255

VILLAGE OF OREANA, ILLINOIS
SAFE TEA-LU PROJECT
PLAN AND PROFILE
BELLE STREET
STATION 28+00.00 TO 34+50.00

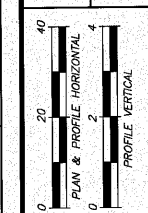

SHEET NO.
12
OF
46

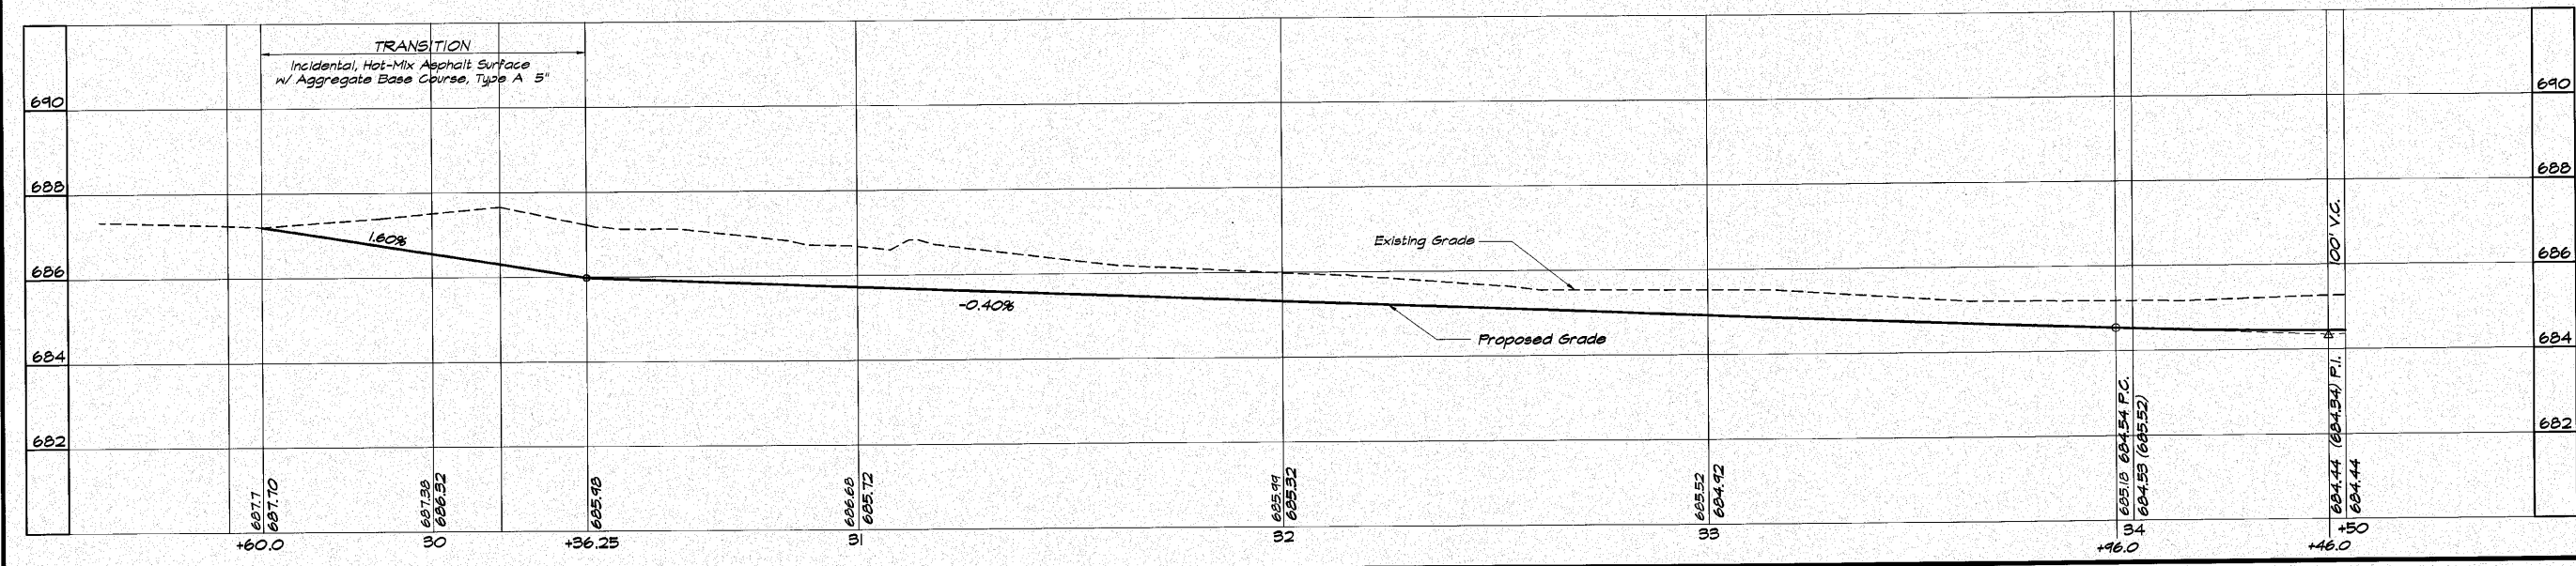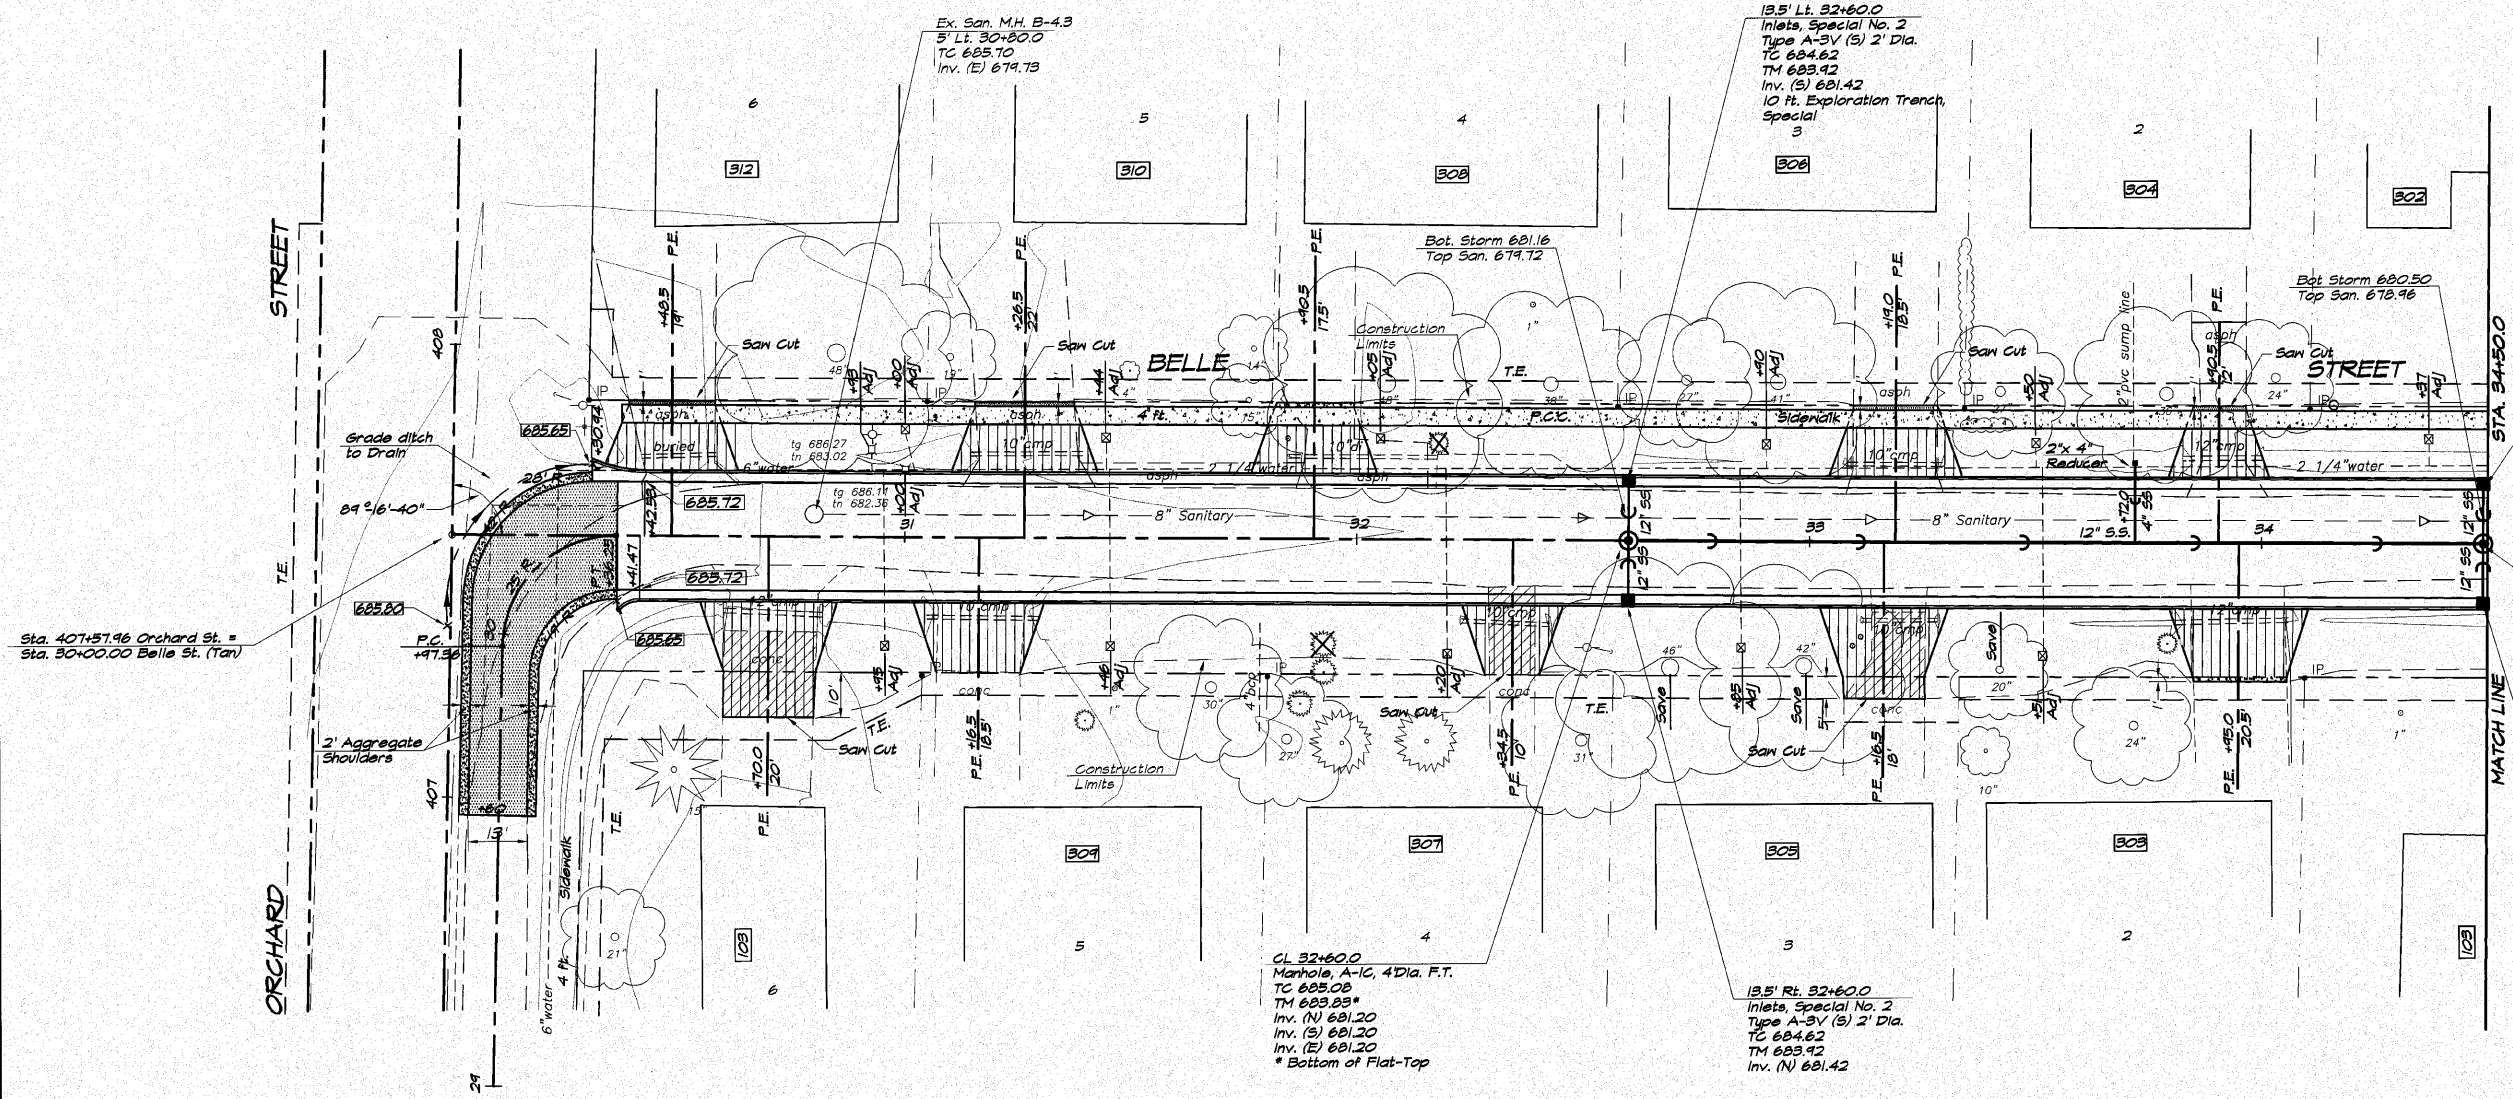

Sta. 40+51.96 Orchard St. =
Sta. 30+00.00 Belle St. (Tan)

13.5' Lt. 34+49.0
Inlets, Special No. 1
Type A-3 (S) 2' Dia.
TC 683.97
TM 683.27
Inv. (S) 680.77

CL 34+49.0
Manhole, A-1C, 4' Dia. F.T.
TC 684.43
TM 683.18*
Inv. (N) 680.50
Inv. (S) 680.50
Inv. (W) 680.50
Inv. (E) 680.30
* Bottom of Flat-Top

13.5' Rt. 34+49.0
Inlets, Special No. 1
Type A-3 (S) 2' Dia.
TC 683.97
TM 683.27
Inv. (S) 680.77

CL 32+60.0
Manhole, A-1C, 4' Dia. F.T.
TC 683.08
TM 683.85*
Inv. (N) 681.20
Inv. (S) 681.20
Inv. (E) 681.20
* Bottom of Flat-Top

13.5' Rt. 32+60.0
Inlets, Special No. 2
Type A-3V (S) 2' Dia.
TC 684.62
TM 683.92
Inv. (N) 681.42

Ex. San. M.H. B-4.3
5' Lt. 30+80.0
TC 685.70
Inv. (E) 679.73

13.5' Lt. 32+60.0
Inlets, Special No. 2
Type A-3V (S) 2' Dia.
TC 684.62
TM 683.92
Inv. (S) 681.42
10 Ft. Exploration Trench,
Special
3

Bot. Storm 681.16
Top San. 679.72

Bot. Storm 680.50
Top San. 679.96