



ROUTE NO.	SECTION	CITY	TOTAL SHEETS	SHEET NO.
05-0001-00-RP		OREANA	46	13
FED. ROAD DIST. NO.	ILLINOIS		PROJECT	HP-0913 (001)
CONTRACT NUMBER 95537				

NOTICE
10 Ft. Exploratory Trench,
Special @ Rt. 39+30

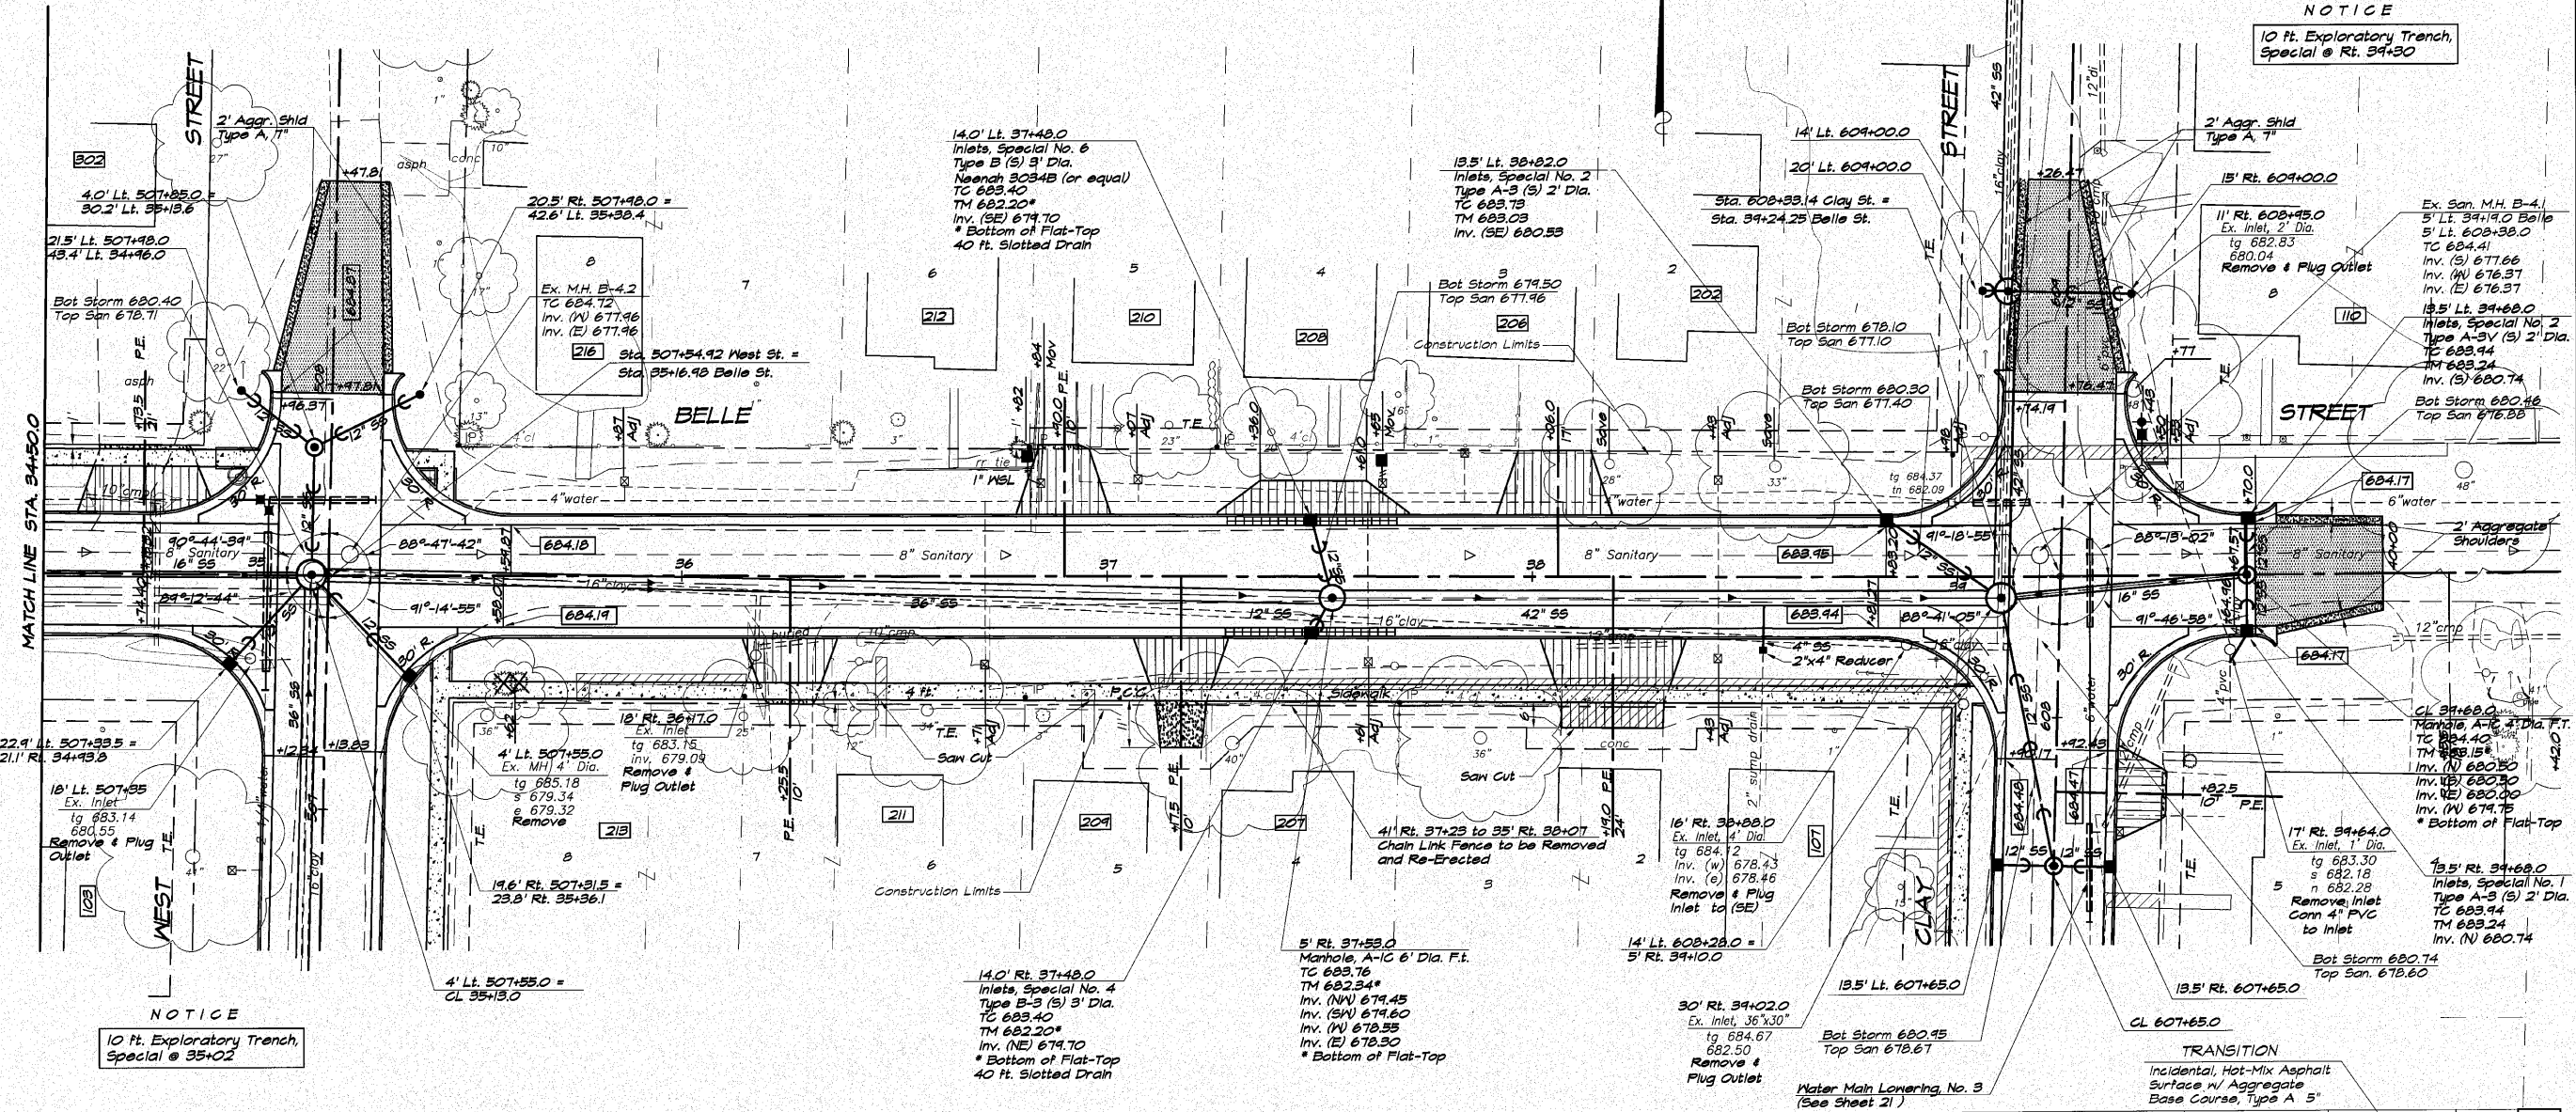


NOTICE
10 Ft. Exploratory Trench,
Special @ 35+02

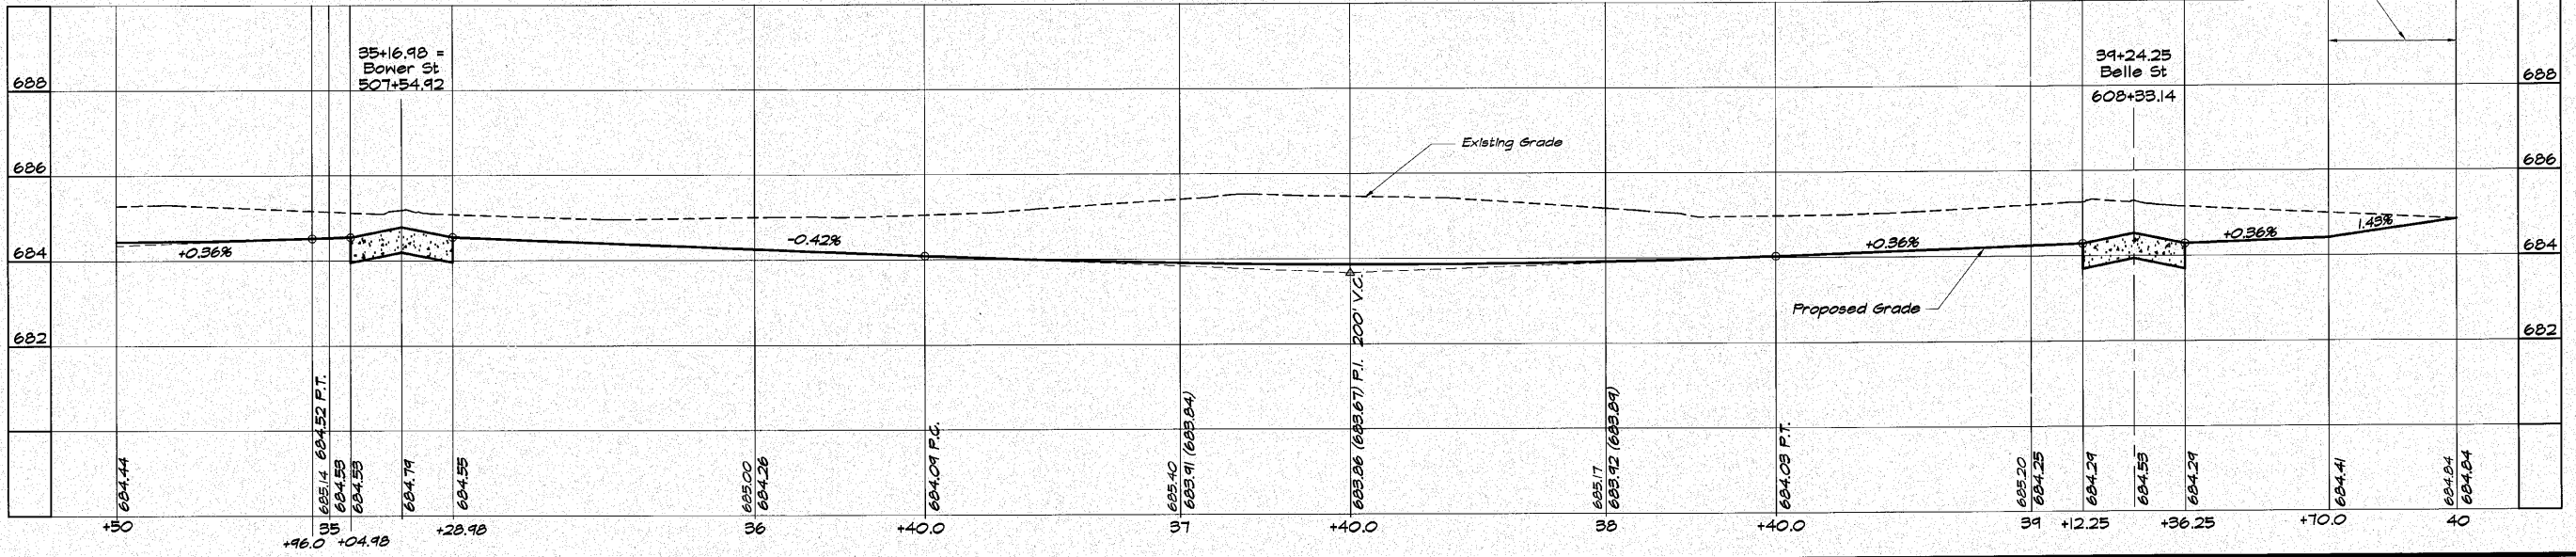


REVISIONS	NO.	DATE	BY	CHKD.
1	11-09-04	MFP		
2	11-09-04	MFP		

DESIGNED: MFP
DRAWN: MFP
CHECKED: LES JANKINS
DATE: May 2006
JOB NO.: 06-040A

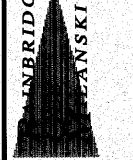

INBRIDGE & ASSOCIATES, INC.
Consulting Engineers
1870 SOUTH TAYLORVILLE ROAD
DECATUR, ILLINOIS
Illinois License 184-001285

VILLAGE OF OREANA, ILLINOIS
SAFE TEA-LU PROJECT
PLAN AND PROFILE
BELLE STREET
STATION 34+00.0 TO 40+00.0

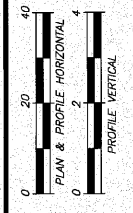

SHEET NO.
13
OF
46