


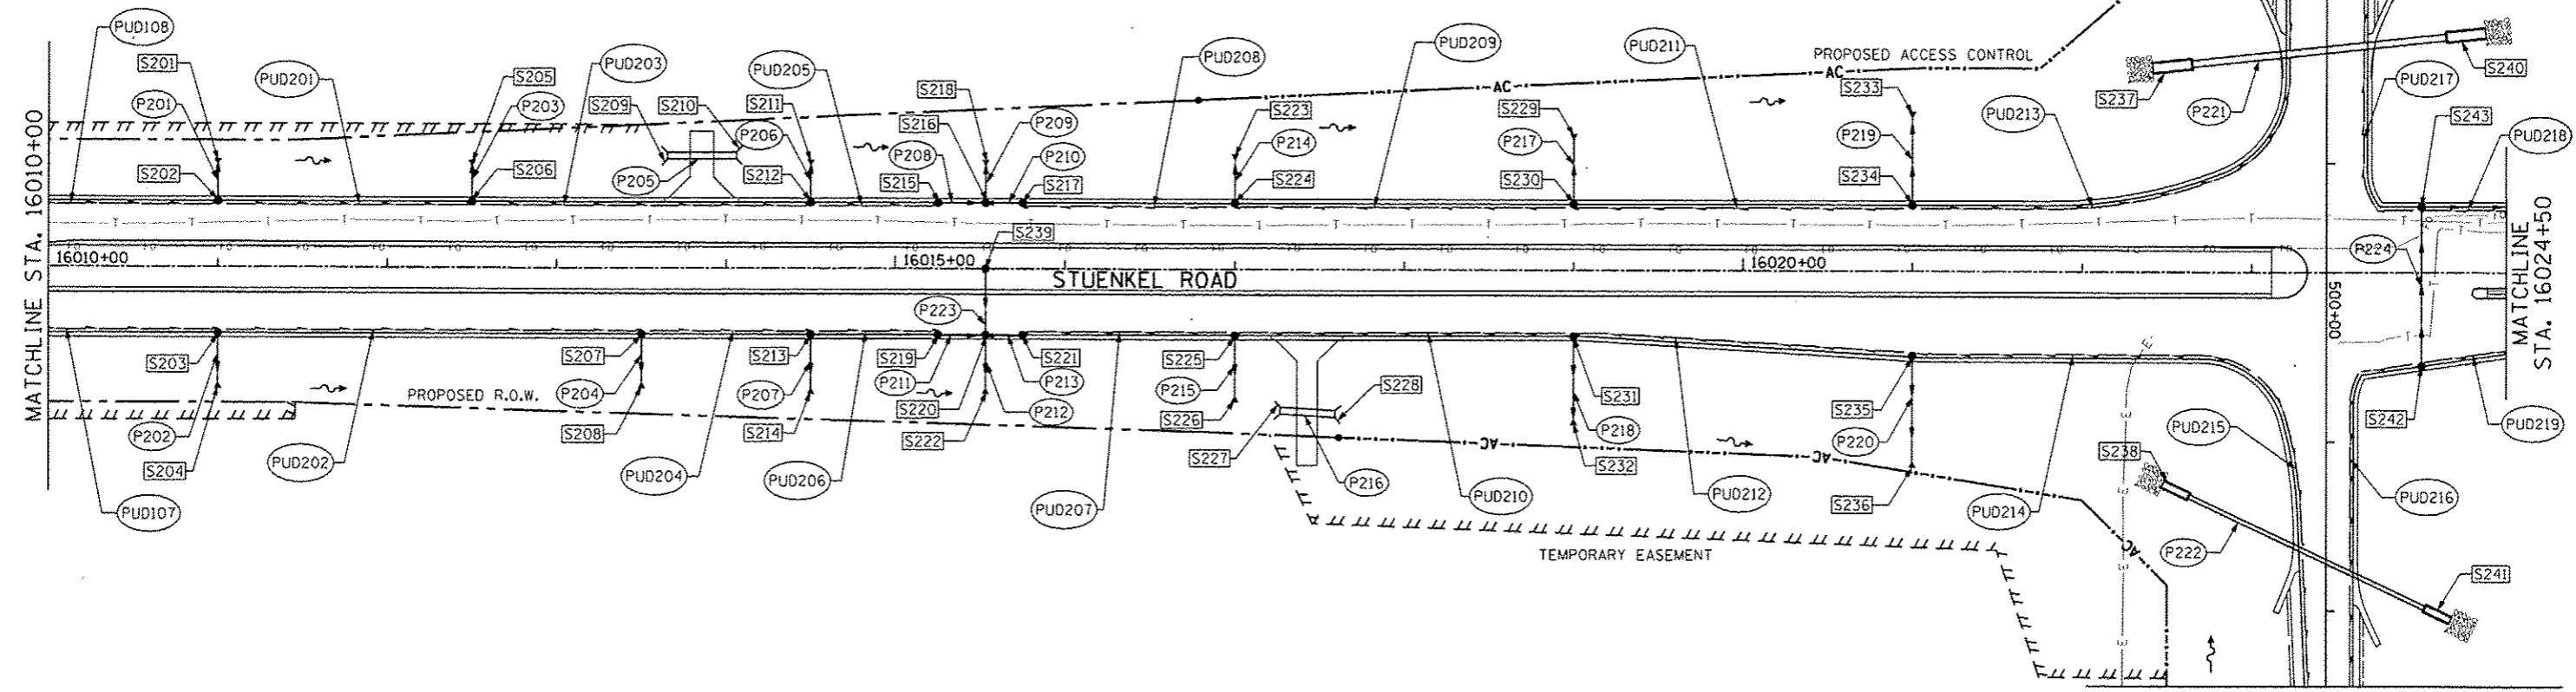


SEE RAMP A DRAINAGE SHEET 19 OF 29



SEE RAMP E DRAINAGE SHEET 17 OF 29

NOTES:

- 1. EXISTING R.O.W. LINEWORK HAS BEEN OMITTED FOR CLARITY.
- 2. PROPOSED PIPE UNDERDRAINS HAVE BEEN OFFSET FOR CLARITY.

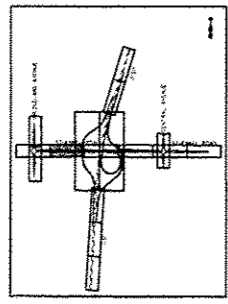

TYLIN INTERNATIONAL USER NAME PLOT SCALE PLOT DATE	DESIGNED PP DRAWN PP CHECKED JPM DATE 05/10/2013	REVISED - REVISED - REVISED - REVISED -	STATE OF ILLINOIS DEPARTMENT OF TRANSPORTATION	STUENKEL ROAD AT I-57 RIDGELAND AVENUE TO CENTRAL AVENUE PROPOSED DRAINAGE PLAN AND PROFILE - STUENKEL ROAD	F.A.I. RTE. 57 SECTION 99-1HB-R1 COUNTY WILL TOTAL SHEETS 679 SHEET NO. 186 CONTRACT NO. 60L69	SCALE: 1" = 50' SHEET 2 OF 29 SHEETS STA. 16010+00 TO STA. 16024+50	ILLINOIS FED. AID PROJECT
	ILLINOIS FED. AID PROJECT						