

 


DATE	
BY	
PLAN	SCANNED
	NOTED
	IN PLAN
	NO. 1
	NO. 2
	NO. 3

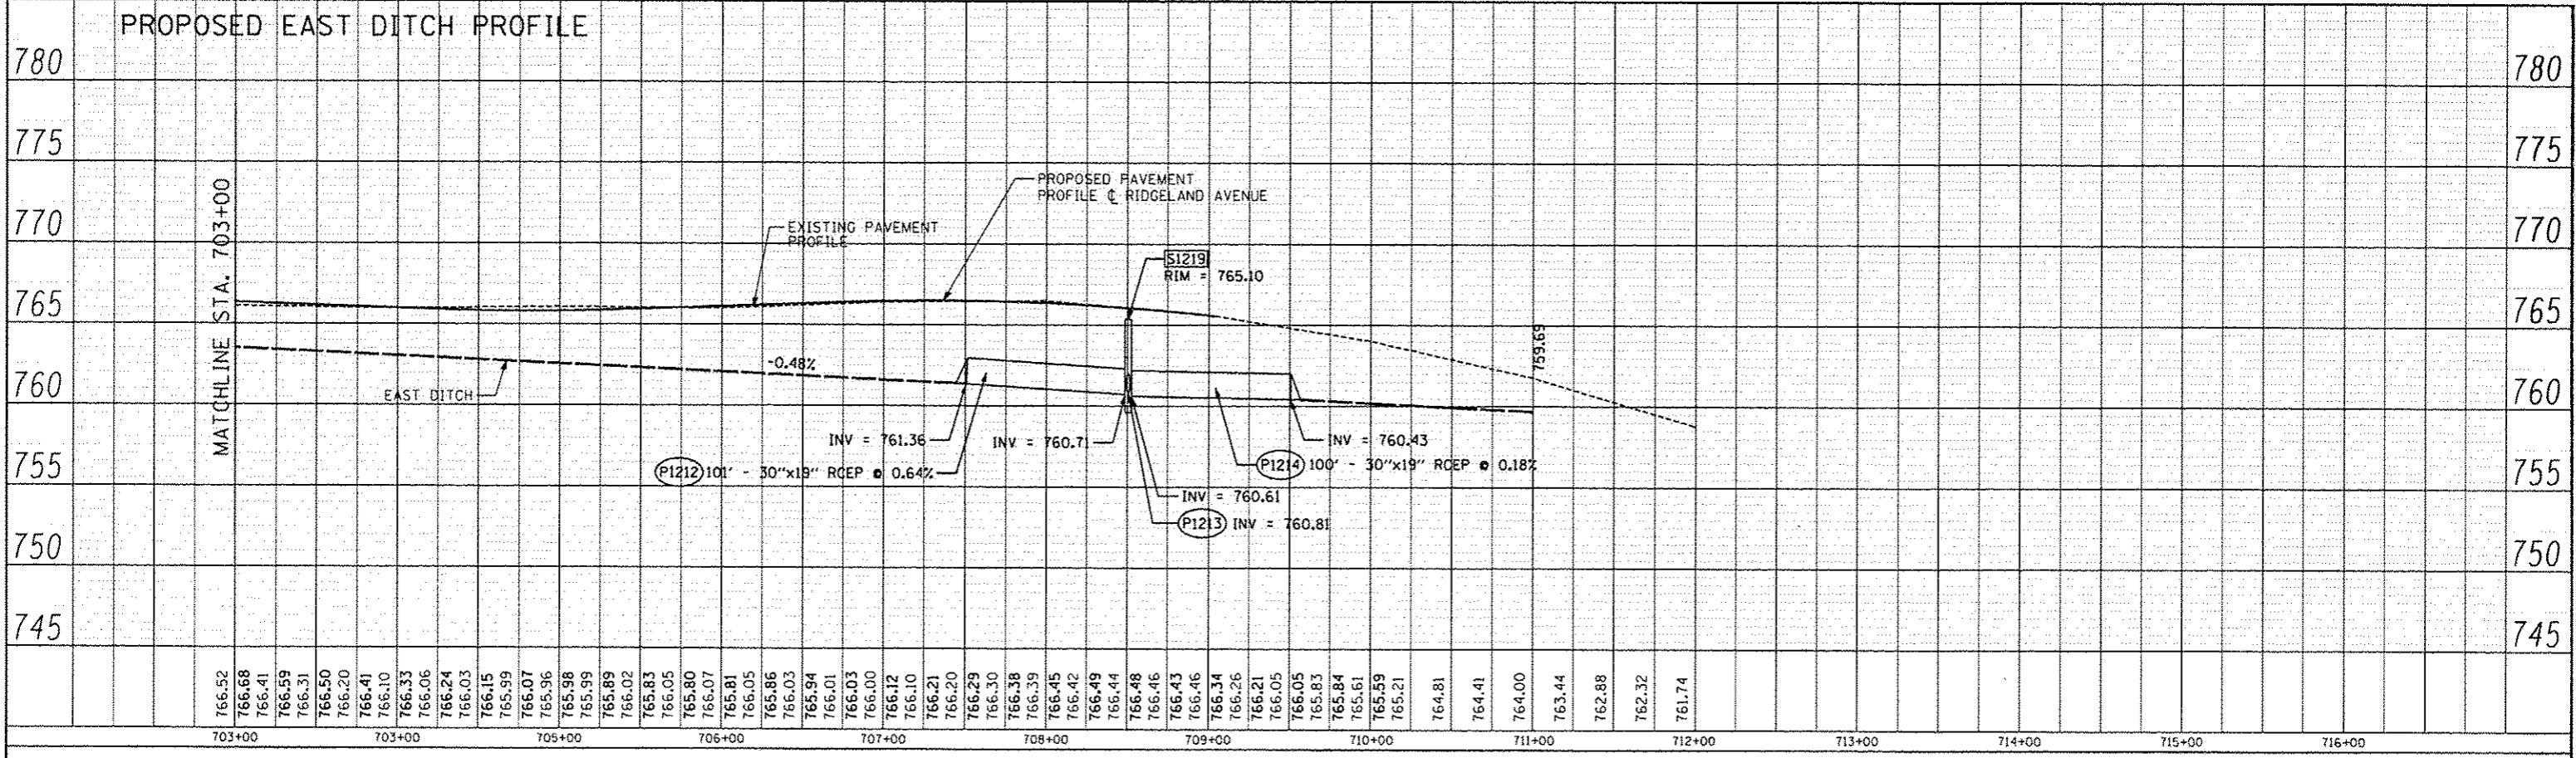

DATE	
BY	
PROFILE	PROFILES
	PLOTTED
	CHECKED
	DATE
	NO.

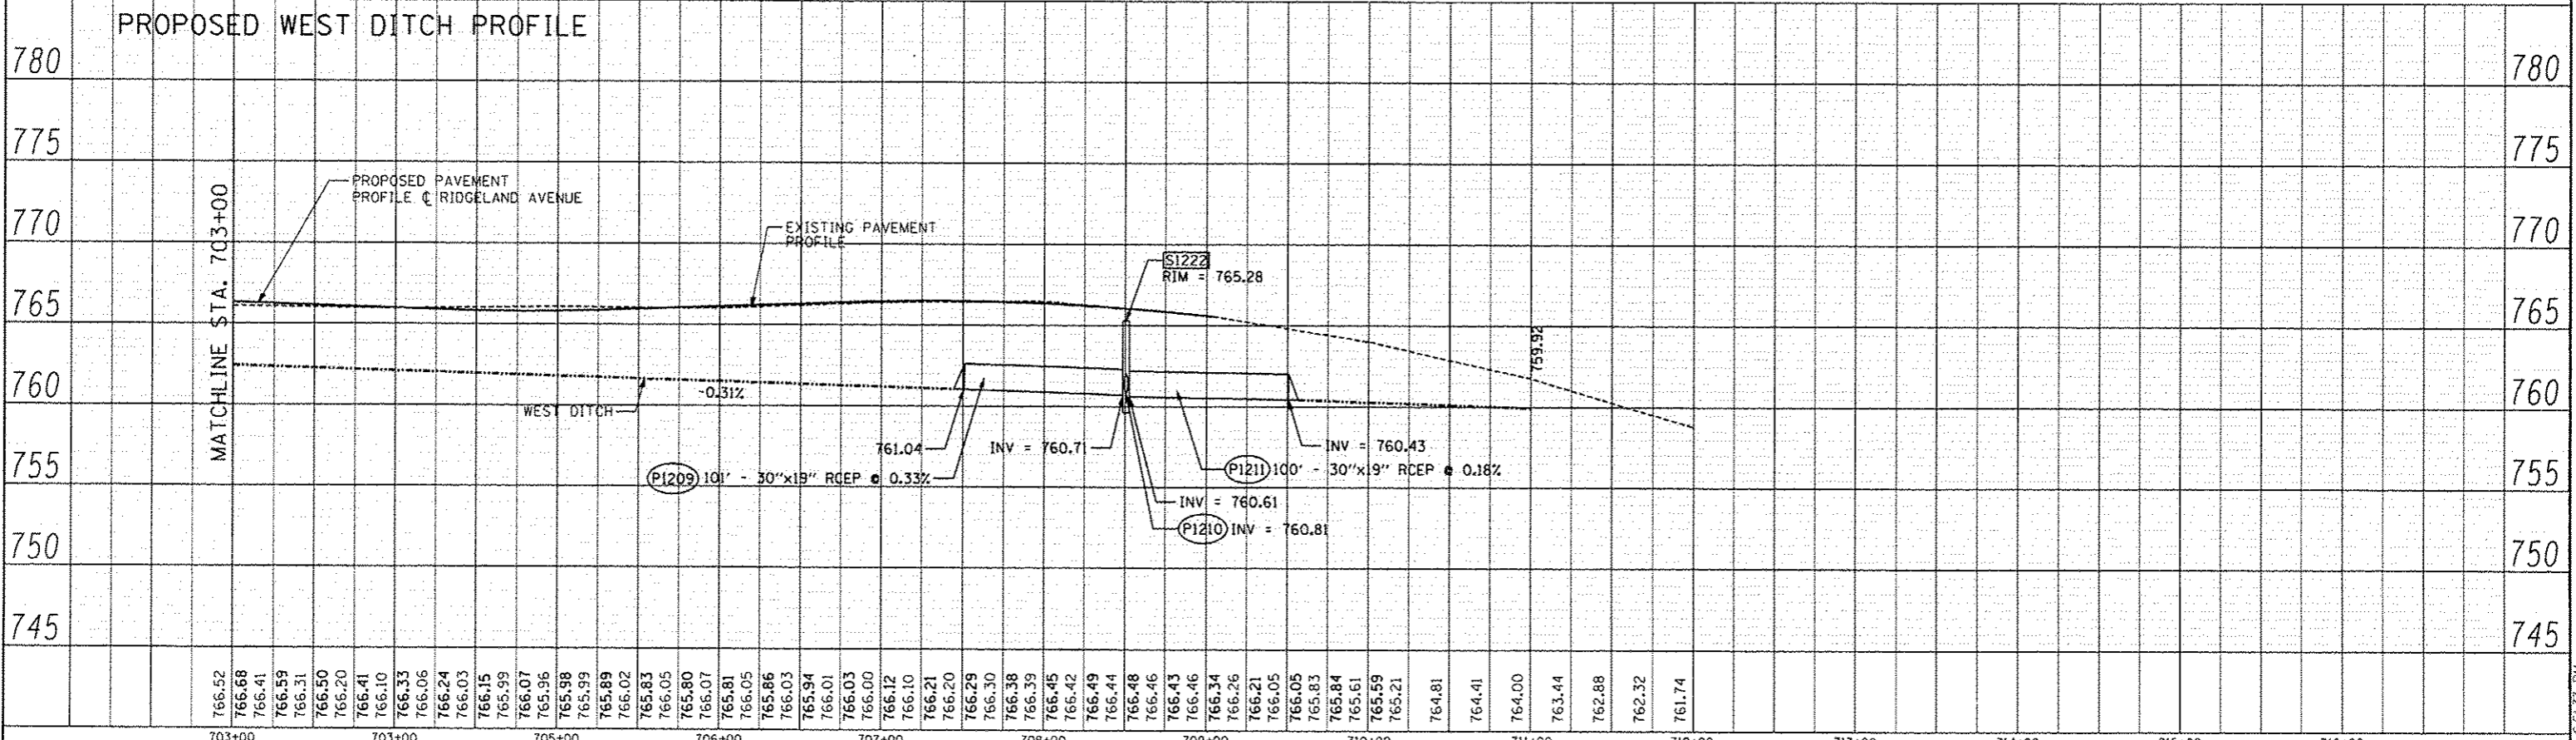

<b>TYLIN INTERNATIONAL</b> USER NAME _____ PLOT SCALE _____ PLOT DATE _____	DESIGNED - PP	REVISED -	<b>STATE OF ILLINOIS</b> <b>DEPARTMENT OF TRANSPORTATION</b>	<b>STUENKEL ROAD AT I-57 RIDGELAND AVENUE TO CENTRAL AVENUE</b> <b>PROPOSED DRAINAGE PLAN AND PROFILE - RIDGELAND AVENUE</b>	F.A.I. RTE. 57	SECTION 99-IHB-RI	COUNTY WILL	TOTAL SHEETS 679	SHEET NO. 197
	DRAWN - PP	REVISED -			CONTRACT NO. 60L69				
	CHECKED - JPM	REVISED -			ILLINOIS FED. AID PROJECT				
	DATE 05/10/2013	REVISED -			SCALE: 1" = 50' SHEET 13 OF 29 SHEETS STA. 703+00 TO STA. 711+00				