
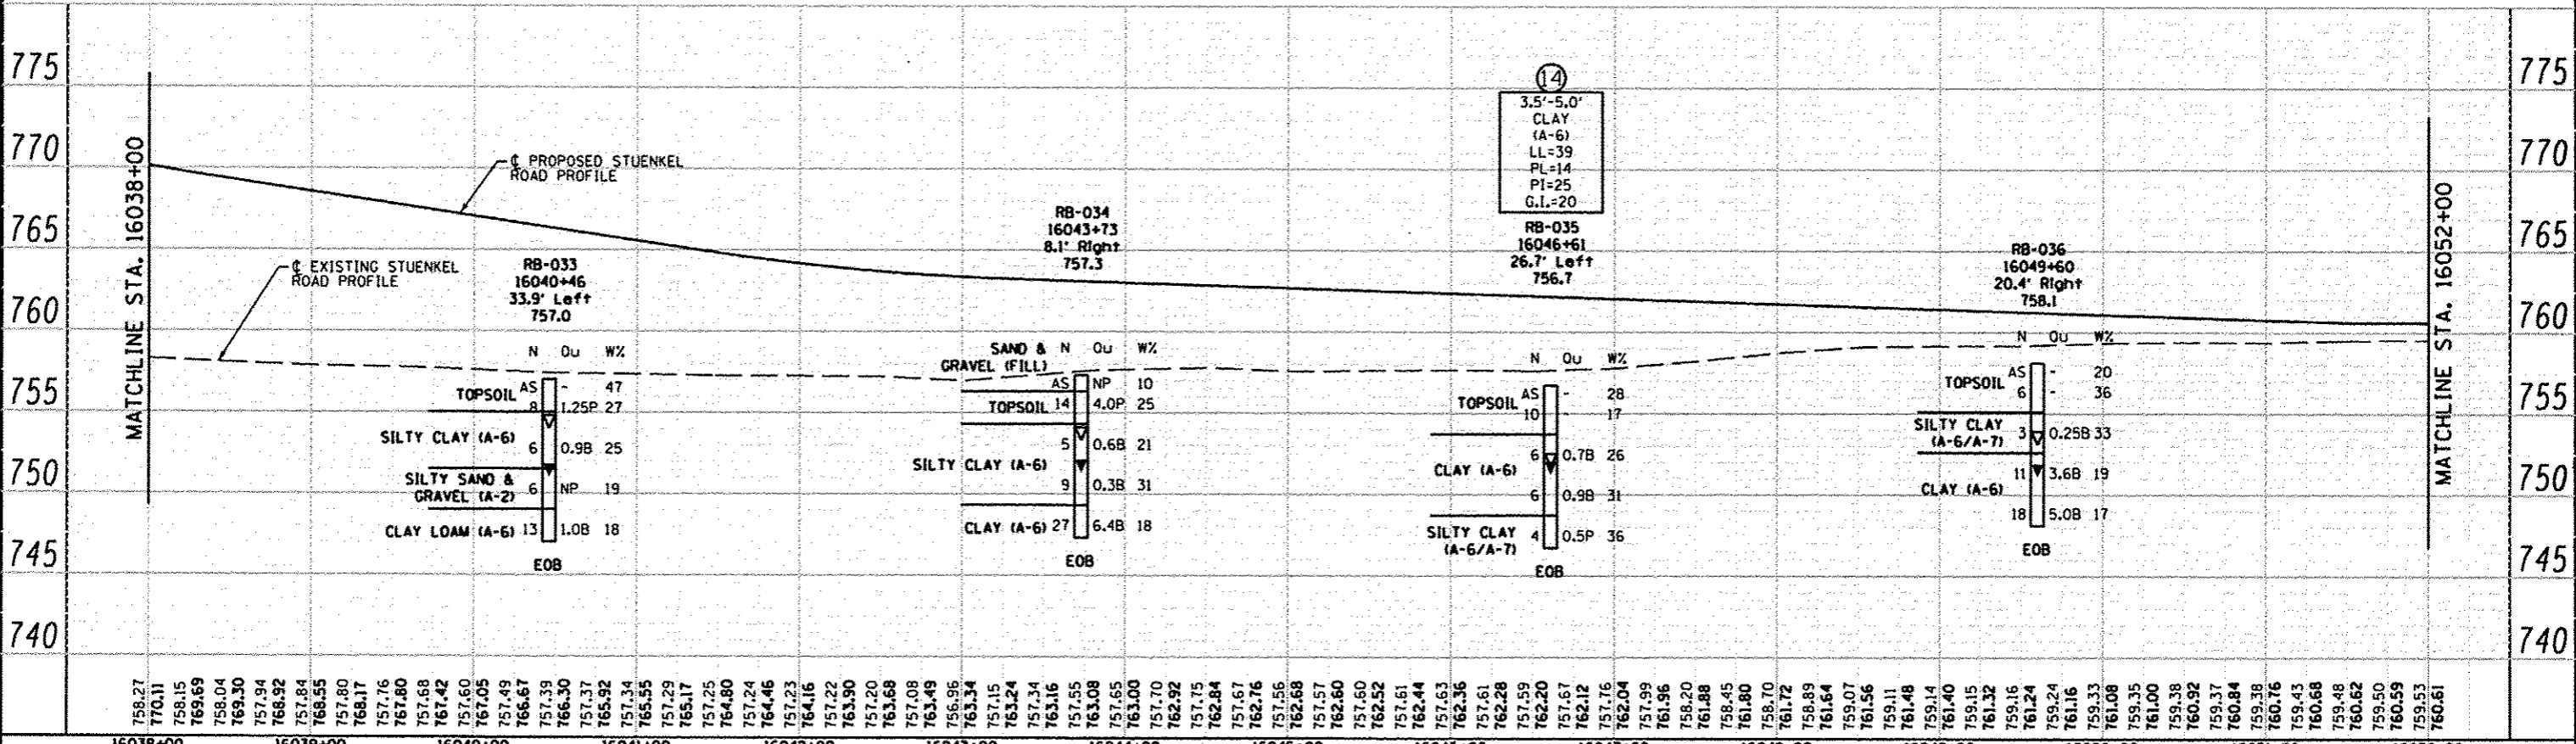


DATE	
BY	
REVISION	
NO.	
PLANNING	
DESIGN	
CONSTRUCTION	
OPERATION	

DATE	
BY	
REVISION	
NO.	
PROFILE	
DESIGN	
CONSTRUCTION	
OPERATION	

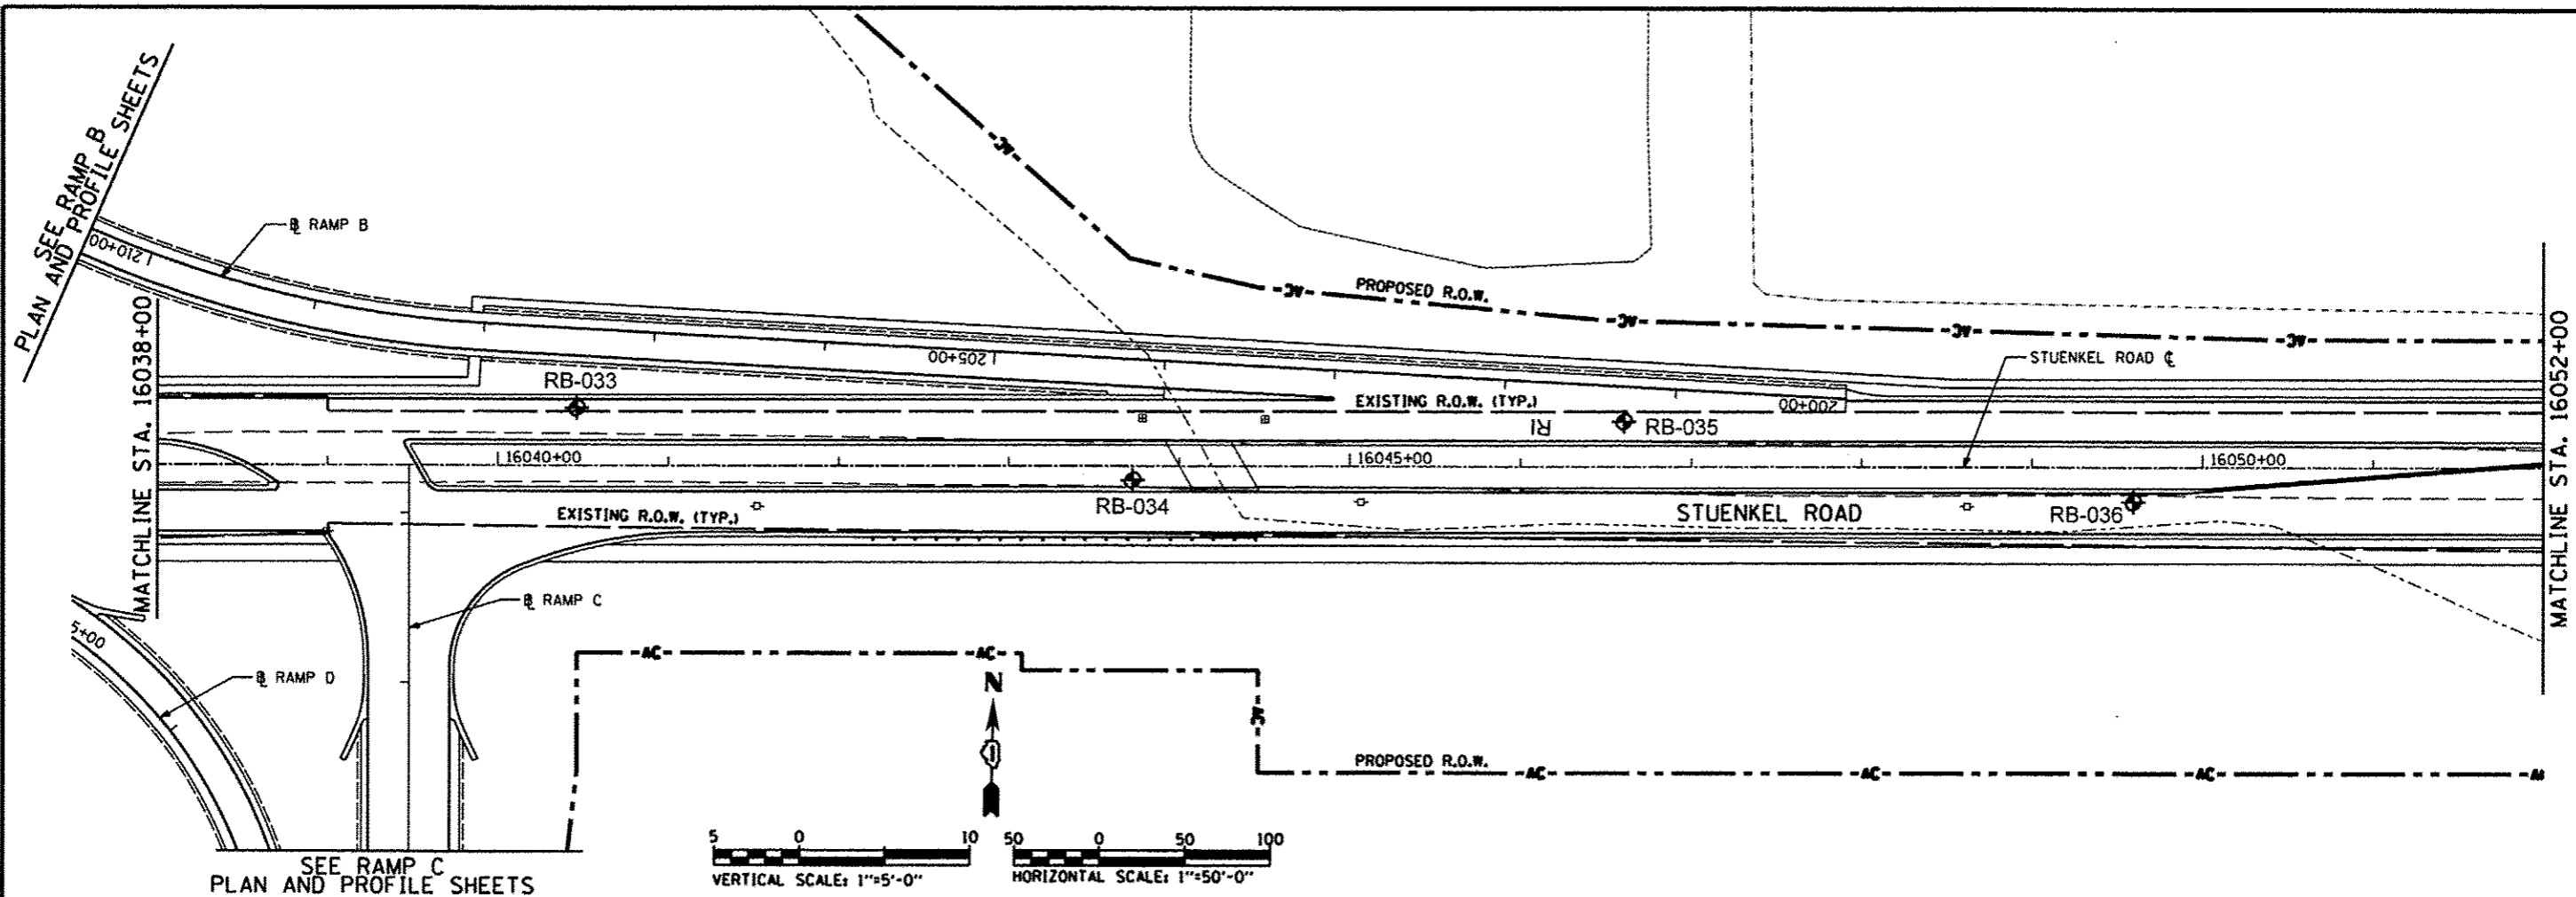

758.27	770.11	758.15	769.69	758.04	757.94	757.84	768.55	757.80	768.17	757.76	767.80	757.68	767.42	757.60	767.05	757.49	766.67	757.39	766.30	757.37	765.92	757.34	765.55	757.29	765.17	757.25	764.80	757.24	764.46	757.23	764.16	757.22	763.90	757.20	763.68	757.08	763.49	756.96	763.34	757.15	763.24	757.34	763.16	757.55	763.08	757.55	763.00	757.70	762.92	757.75	762.84	757.67	762.76	757.56	762.68	757.57	762.60	757.60	762.52	757.61	762.44	757.63	762.36	757.61	762.28	757.59	762.20	757.67	762.12	757.76	762.04	757.99	761.96	758.20	761.88	758.45	761.80	758.70	761.72	758.89	761.64	759.07	761.56	759.11	761.48	759.14	761.40	759.15	761.32	759.16	761.24	759.24	761.16	759.33	761.08	759.35	761.00	759.38	760.92	759.37	760.84	759.38	760.76	759.43	760.68	759.48	760.62	759.50	760.59	759.53	760.53	760.61
16038+00	16039+00	16040+00	16041+00	16042+00	16043+00	16044+00	16045+00	16046+00	16047+00	16048+00	16049+00	16050+00	16051+00	16052+00	

Geo. Services, Inc.
Geotechnical, Environmental & Civil Engineering
805 Amerist Court, Suite 204
Naperville, Illinois 60563
630-255-2934

USER NAME *	DESIGNED - RWC	REVISION
PLLOT SCALE *	DRAWN - RWC	REVISION
PLLOT DATE *	CHECKED - AJP	REVISION
	DATE - 8/16/2012	REVISION

STATE OF ILLINOIS
DEPARTMENT OF TRANSPORTATION

STUENKEL ROAD
SOIL BORING PLAN AND PROFILE
SCALE: 1/8" = 1/50' SHEET NO. 8 OF 10 SHEETS STA. 16038+00 TO STA. 16052+00

F.A. RTE.	SECTION	COUNTY	TOTAL SHEETS	SHEET NO.
		COOK	679	617
CONTRACT NO.				