


PLAN	SURVEYED	BY	DATE
	PLOTTED		
	CHECKED		
	AT		
	FILE NAME		
	NO.		



PROFILE	SURVEYED	BY	DATE
	PLOTTED		
	CHECKED		
	AT		
	FILE NAME		
	NO.		

MATCH LINE STA. 292+20  
SEE SHEET NO. 57

MATCH LINE STA. 297+40  
SEE SHEET NO. 59

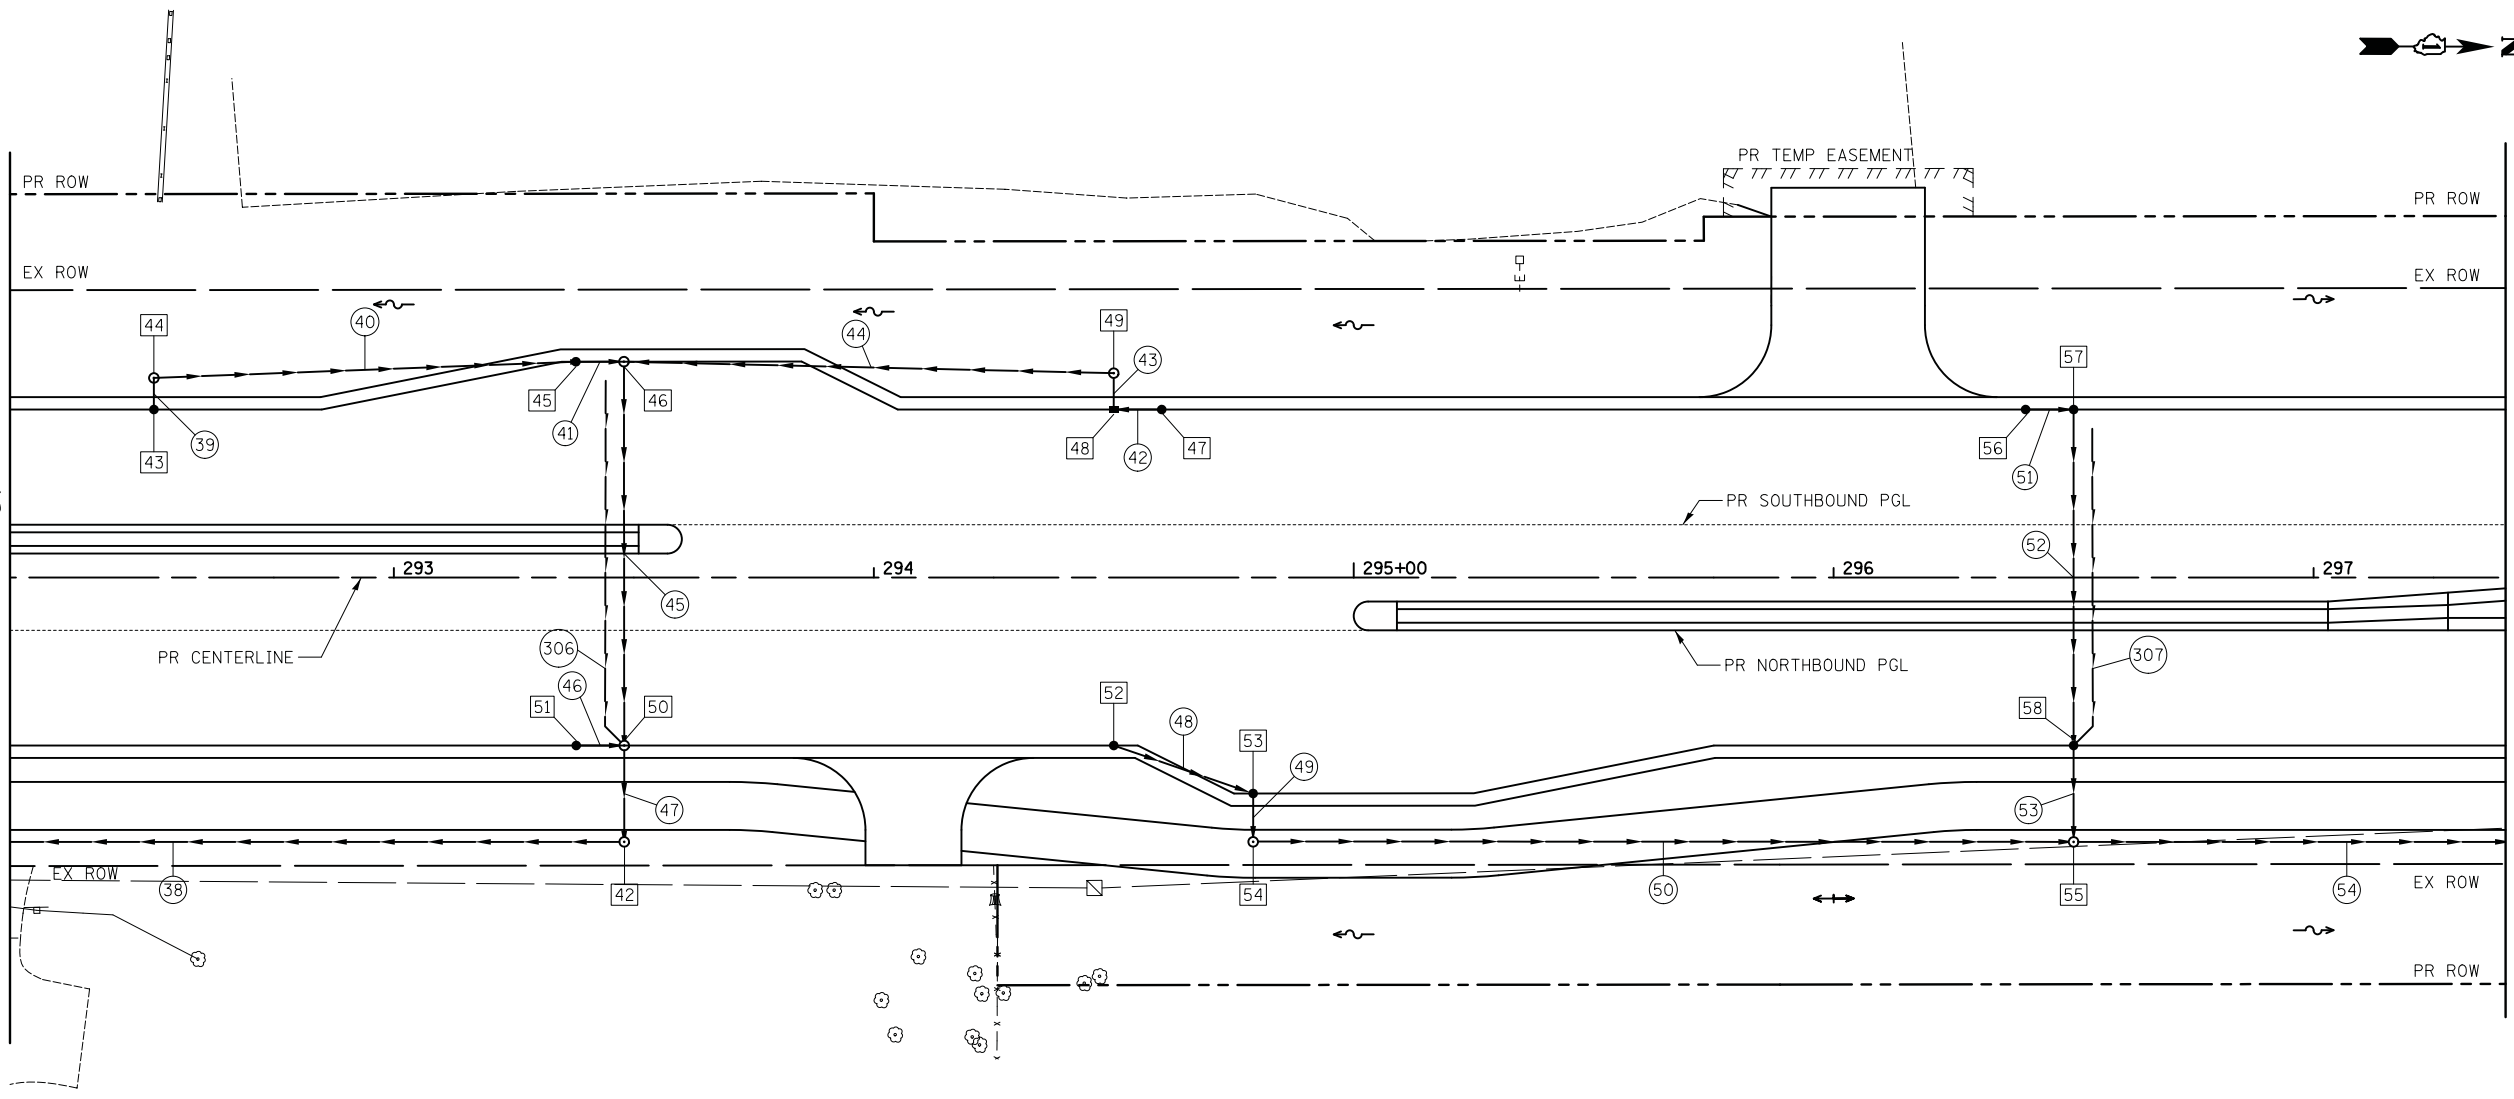

ILLINOIS ROUTE 31

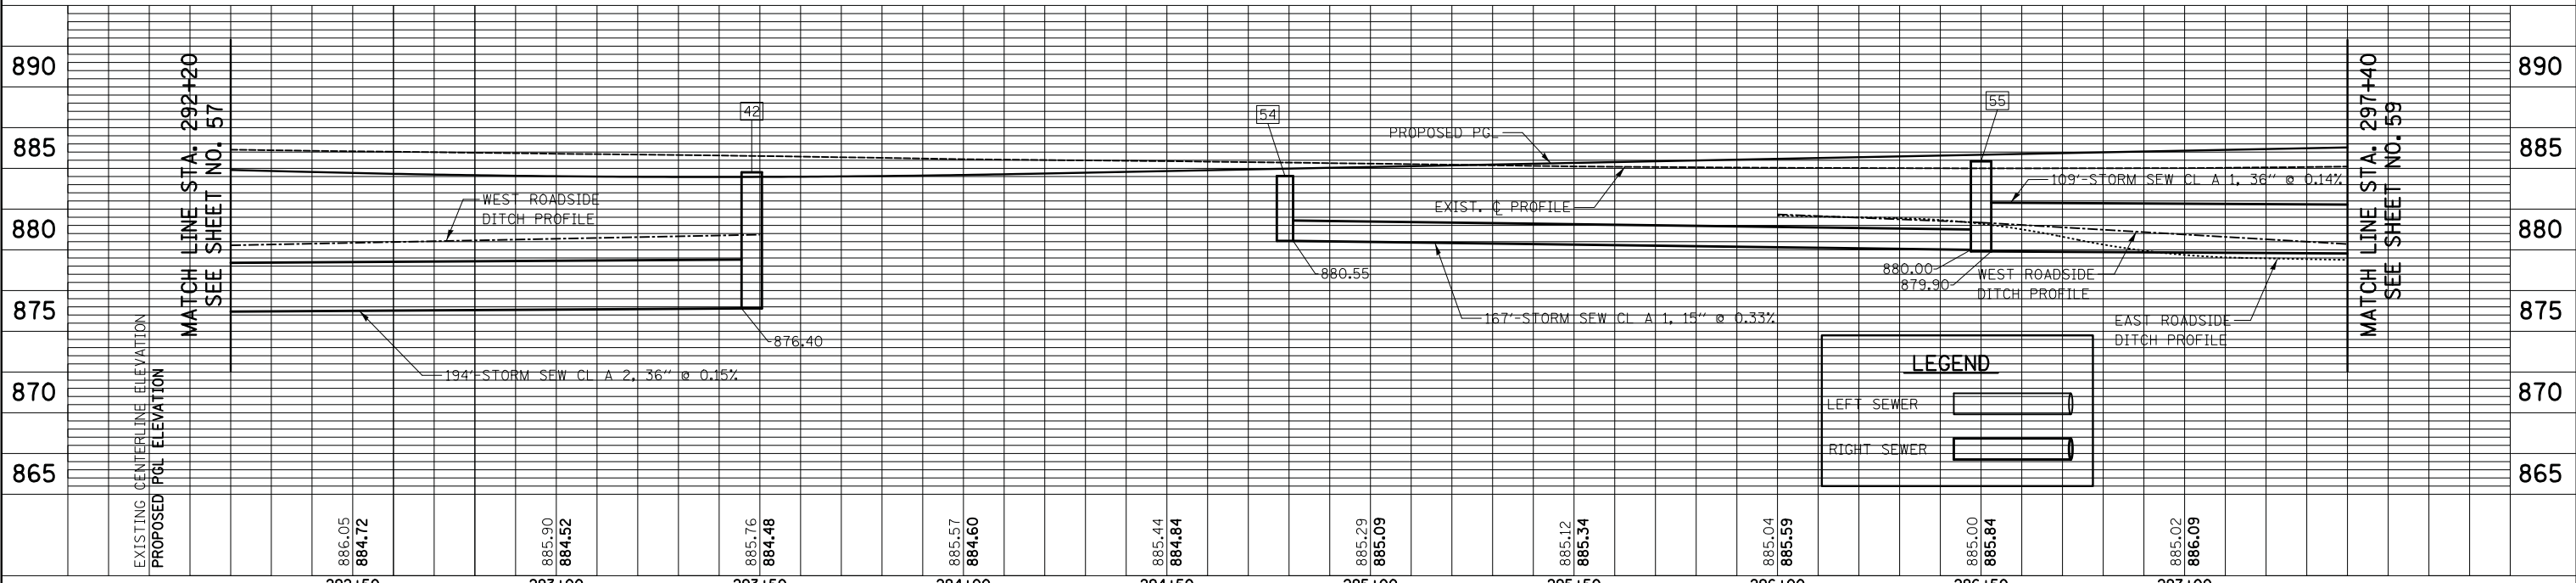 

FILE NAME = ...\\2278NG.D&U.05.dgn	USER NAME = kwh	DESIGNED - KWH	REVISED -	<b>STATE OF ILLINOIS DEPARTMENT OF TRANSPORTATION</b>	<b>DRAINAGE AND UTILITY PLAN</b>	F.A.U. RT. = 3887	SECTION = 18W&RS-5 (12)	COUNTY = MCHENRY	TOTAL SHEETS = 151	SHEET NO. = 58		
	PLOT SCALE = 20.0000' / in.	CHECKED - GAB	REVISED -			SCALE: 1" = 20'	SHEET NO. 5 OF 13 SHEETS	STA. 292+20	TO STA. 297+40	CONTRACT NO. 60V72		
	PLOT DATE = 12/17/2013	DATE - 12/17/2013	REVISED -			FED. ROAD DIST. NO. 1 ILLINOIS FED. AID PROJECT						