


PIER FENDER  
 PIER NO 2 EAST ELEVATION (LOOKING WEST) (NORTH HALF) S.N. 016-0015  
 PIER NO 3 WEST ELEVATION (LOOKING EAST) (SOUTH HALF) S.N. 016-0014

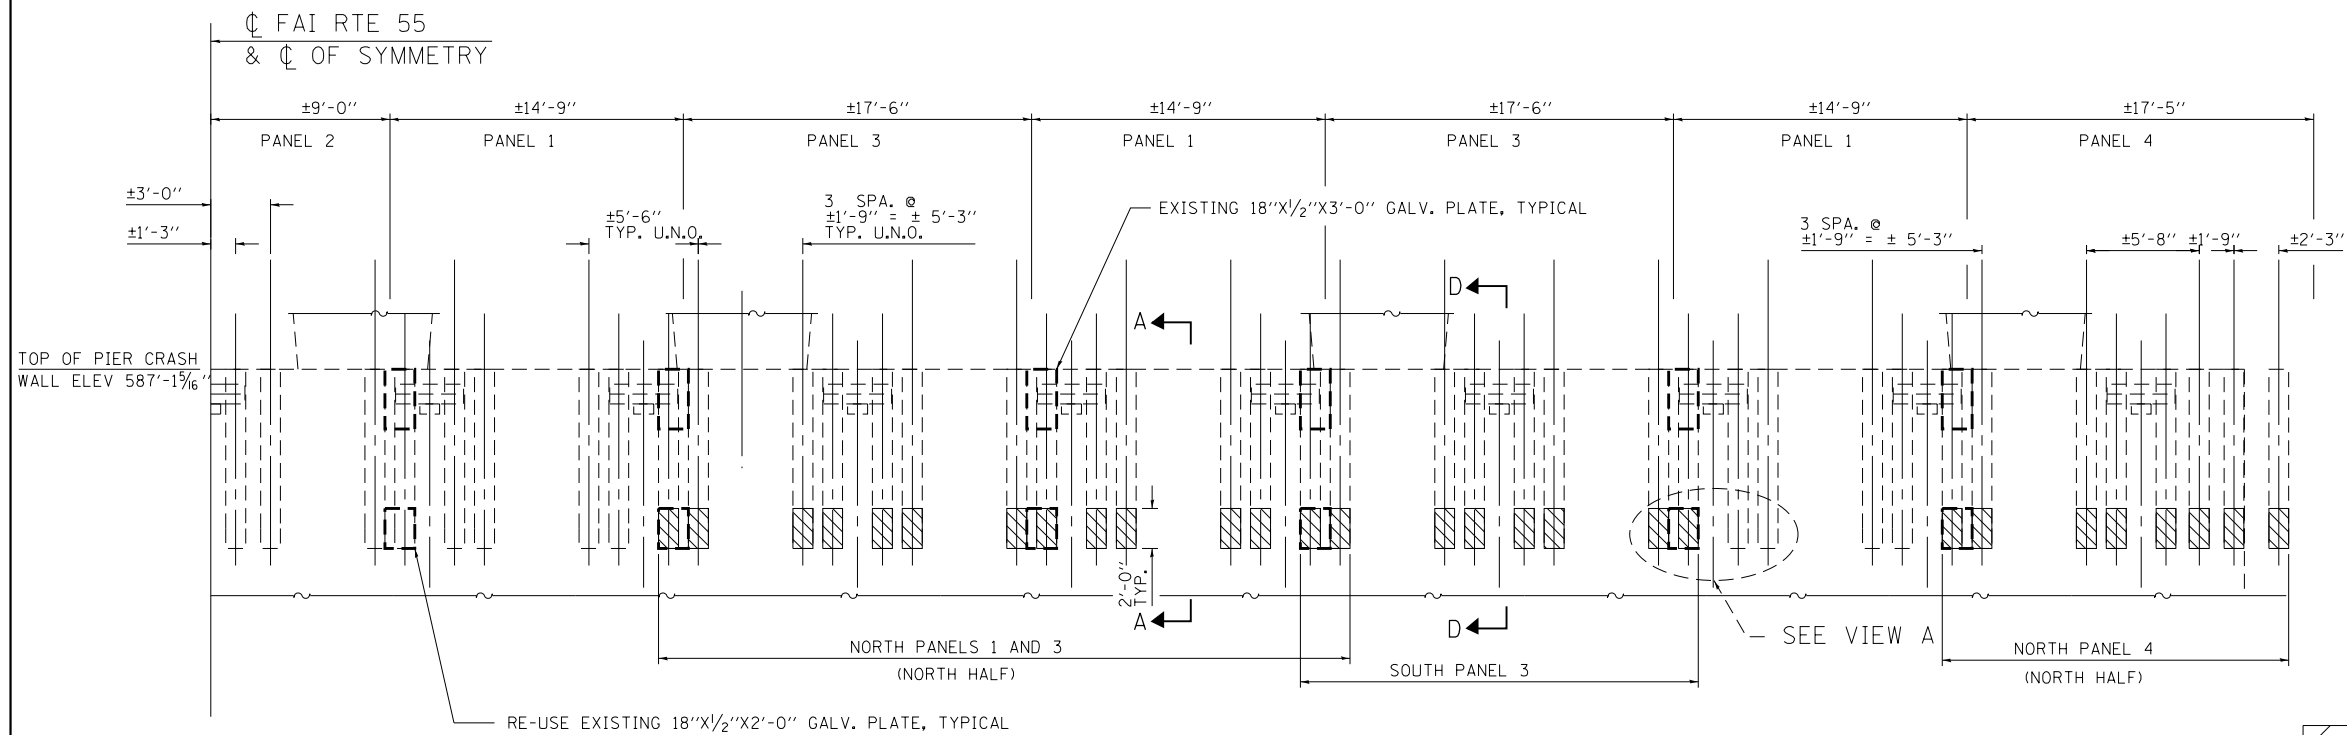

PIER FENDER - EXISTING VERTICAL TIMBER 6"X12" LOCATION AND SPACING  
 PIER NO 2 EAST ELEVATION (LOOKING WEST) (NORTH HALF) S.N. 016-0015  
 PIER NO 3 WEST ELEVATION (LOOKING EAST) (SOUTH HALF) S.N. 016-0014

NOTE:  
 SEE SPECIAL PROVISION FOR UNDERWATER INSTALLATION OF TREATED TIMBER

**LEGEND**



EXISTING HORIZONTAL TIMBERS 8"X12" TO BE REMOVED AND REPLACED



REMOVE BOTTOM 2' OF EXISTING 6"X12" POSTS AT LOCATIONS OF MISSING HORIZONTAL TIMBERS AND WHERE NEEDED.  
 LOCATION OF MISSING HORIZONTAL TIMBERS - PIER 3:  
 1. NORTH PANEL 4  
 2. NORTH PANEL 1  
 3. NORTH PANEL 3  
 4. SOUTH PANEL 3

FILE NAME =	USER NAME = hardnettr	DESIGNED - BH; RA	REVISED -	<b>STATE OF ILLINOIS DEPARTMENT OF TRANSPORTATION</b>	<b>LOCATIONS 1-2 BRIDGE REPAIR PLANS</b>		F.A. RTE.	SECTION	COUNTY	TOTAL SHEETS	SHEET NO.
Default	Plot Scale = 100.0000' / in.	CHECKED - JAM	REVISED -				VAR.	2013-043BR	COOK	22	10
	PLOT DATE = 12/11/2013	DATE - 11 /21 /13	REVISED -		CONTRACT NO. 60W97			ILLINOIS FED. AID PROJECT			
					SCALE:	SHEET 3 OF 7 SHEETS	STA.	TO STA.			