



BILL OF MATERIAL

ITEM	UNIT	TOTAL
Structural Steel Repair	Pound	1,637
Bolt Replacement	Each	7
Steel Bridge Rail Posts	Each	3

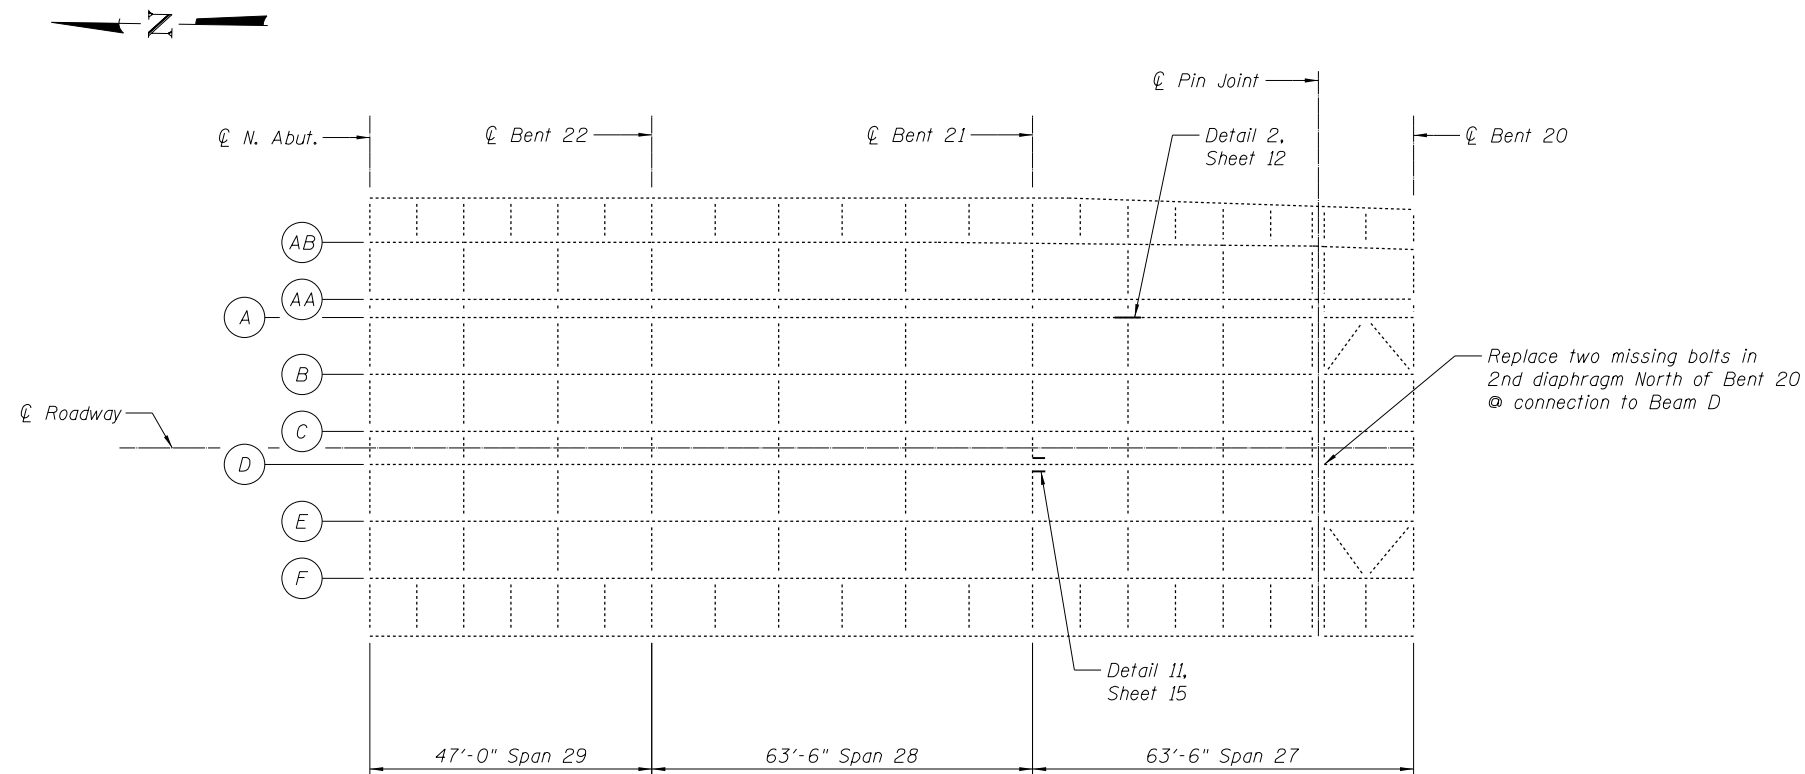

FRAMING PLAN SPANS 29, 28 AND 27

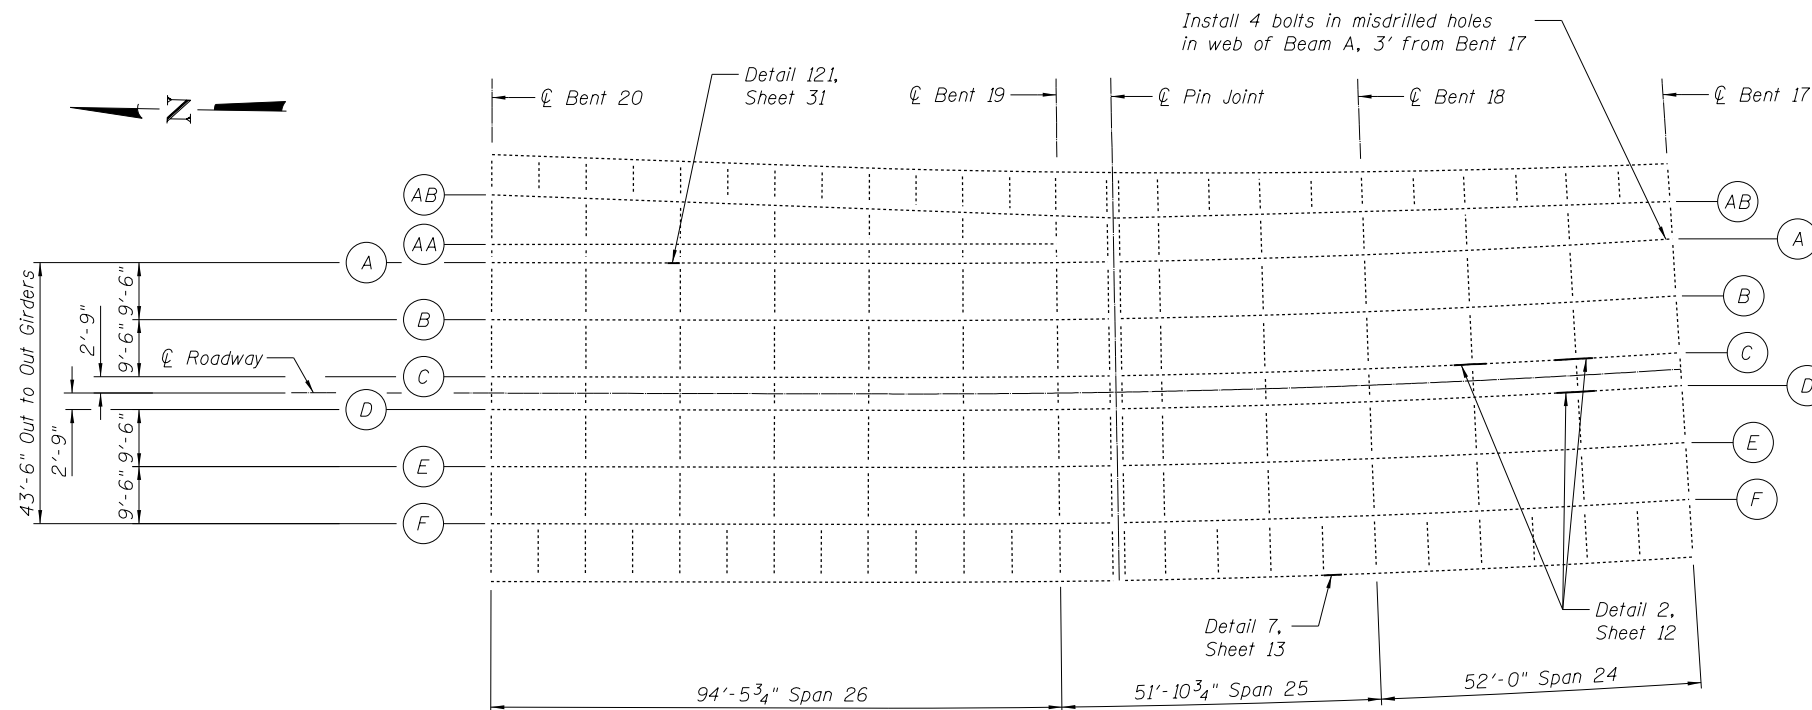

FRAMING PLAN SPANS 26, 25 AND 24

Note:
Handrail post and railing replacement locations not shown for clarity. See Details 111-115, Sheets 29-30.

Guardrail bolt replacement locations not shown for clarity. See Sheet 24.

FILE NAME = I:\Projects\4015550\4015550_0001\90_CAD_Models_and_Sheets\04_CJ_Bridge\0819085-64H28-003-Framing_Plan.dgn



USER NAME = pottrjm	DESIGNED - MJK	REVISED
	CHECKED - JAN	REVISED
PLOT SCALE = 32x0.0000 '1' / in.	DRAWN - JMP	REVISED
PLOT DATE = 1/24/2014	CHECKED - SB	REVISED

**STATE OF ILLINOIS
DEPARTMENT OF TRANSPORTATION**

**FRAMING PLAN & REPAIR LOCATIONS SPANS 29-24
STRUCTURE NO. 081-9905**

SHEET NO. 4 OF 33 SHEETS

F.A.P. RTE.	SECTION	COUNTY	TOTAL SHEETS	SHEET NO.
308	(3BRM)	ROCK ISLAND	47	17
C-92-090-12			CONTRACT NO. 64H28	
ILLINOIS FED. AID PROJECT				